

PART OF THE NE 1/4, SEC. 5, T.5N., R.1W., S.L.B. & M.
PART OF THE SE 1/4 OF SEC. 33, T.6N, R.1W., S.L.B. & M.

WADE PARK SUBDIVISION


IN OGDEN CITY SCALE 1" = 50'

SE COR. SEC. 33
T.6N., R.1W.

SEE PAGE
11

TAXING UNIT: 25

SEE P. 6
(SEE 040060001)

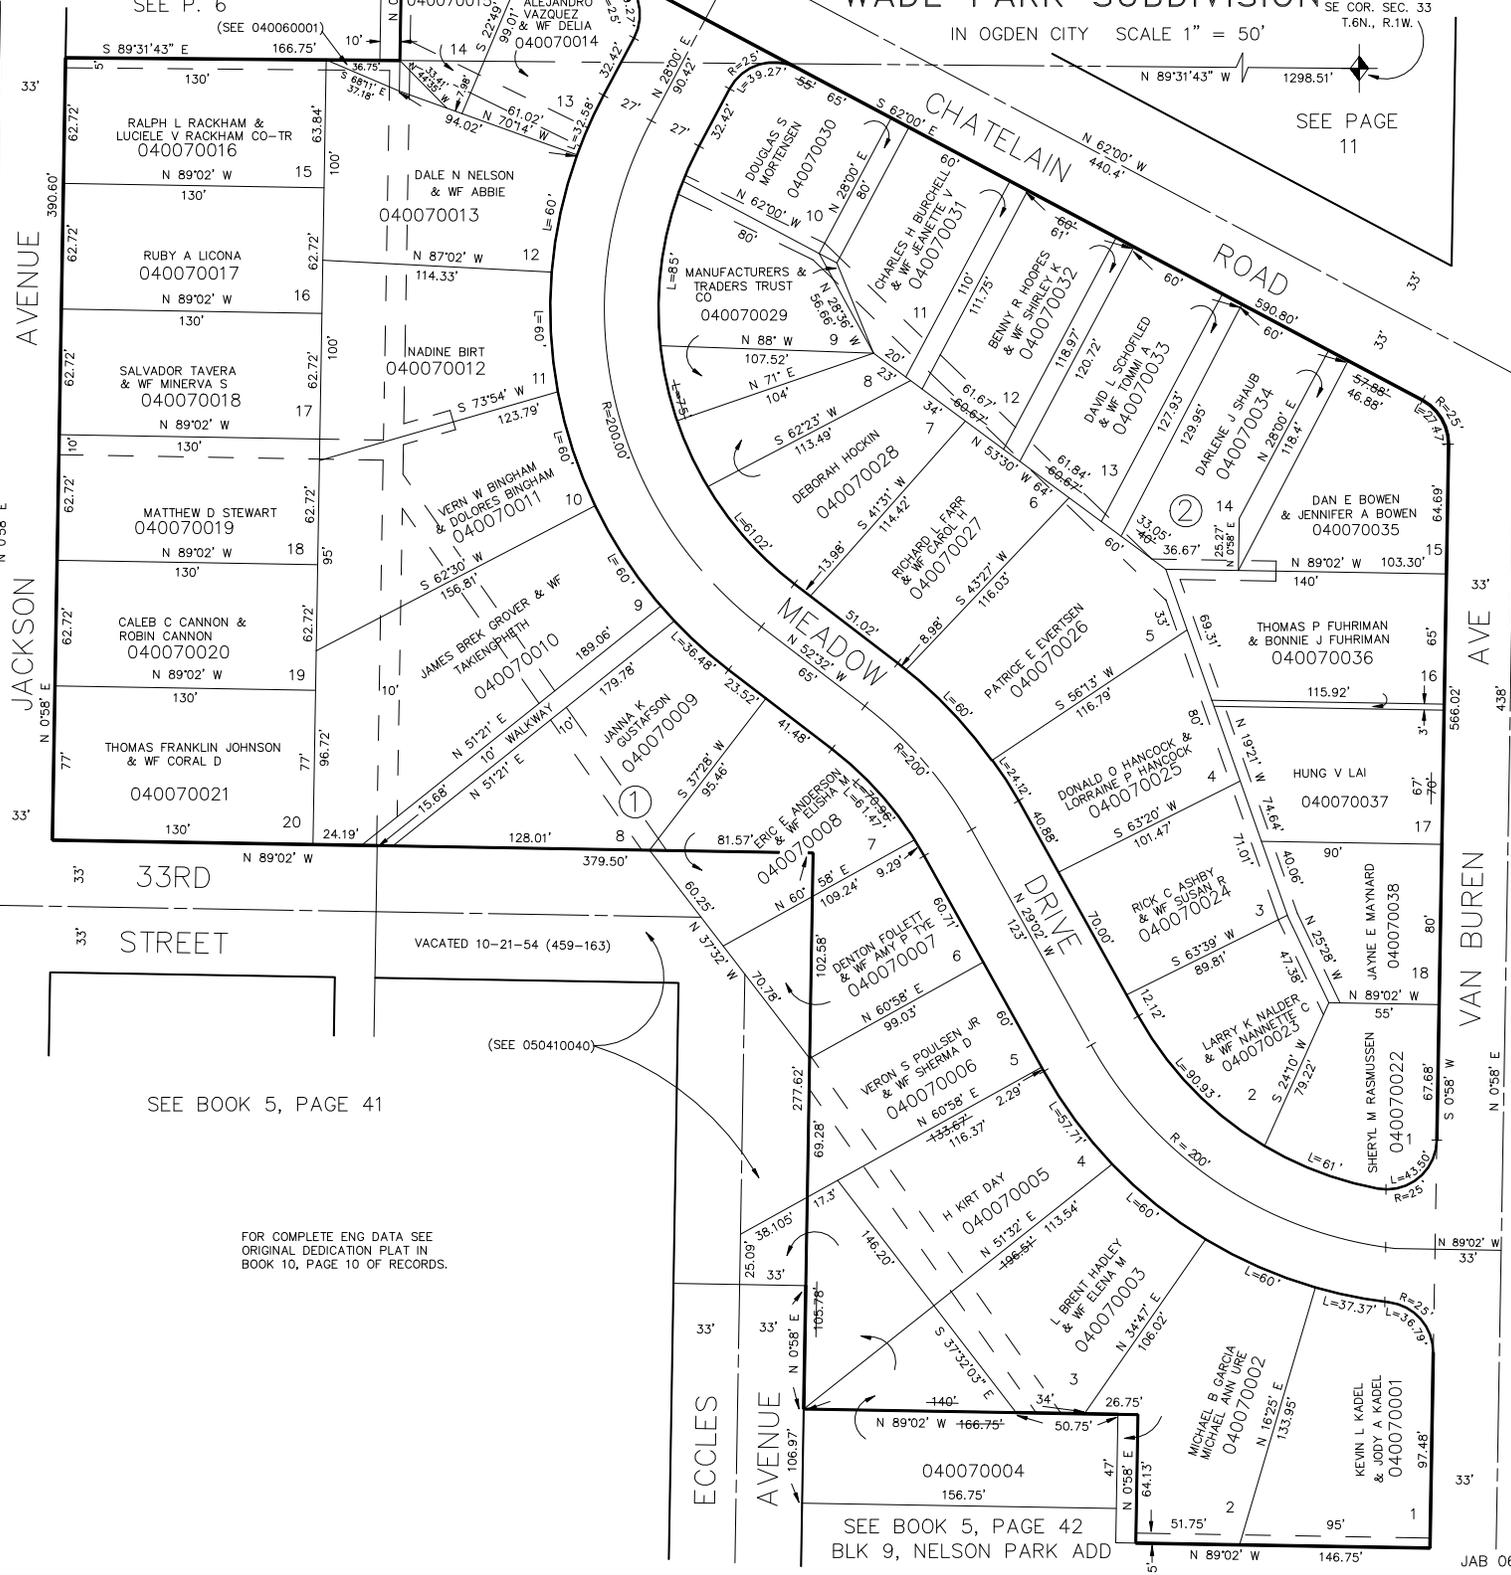

SEE BOOK 5, PAGE 38

JACKSON AVENUE

SEE BOOK 5, PAGE 41

33RD STREET

SEE BOOK 5, PAGE 42
BLK 9, NELSON PARK ADD

ECCLES AVENUE

SEE BOOK 5, PAGE 37

VAN BUREN AVE

JAB 06-91

FOR COMPLETE ENG DATA SEE
ORIGINAL DEDICATION PLAT IN
BOOK 10, PAGE 10 OF RECORDS.