

PART OF THE NE 1/4, SEC. 5, T.5N., R.1W., S.L.B. & M.  
PART OF THE SE 1/4 OF SEC. 33, T.6N, R.1W., S.L.B. & M.

# WADE PARK SUBDIVISION

IN OGDEN CITY SCALE 1" = 50'

SE COR. SEC. 33  
T.6N, R.1W.

SEE PAGE  
11

TAXING UNIT: 25

SEE P. 6  
(SEE 040060001)


JACKSON AVENUE

JACKSON AVENUE

JACKSON AVENUE

VAN BUREN AVE

VAN BUREN AVE

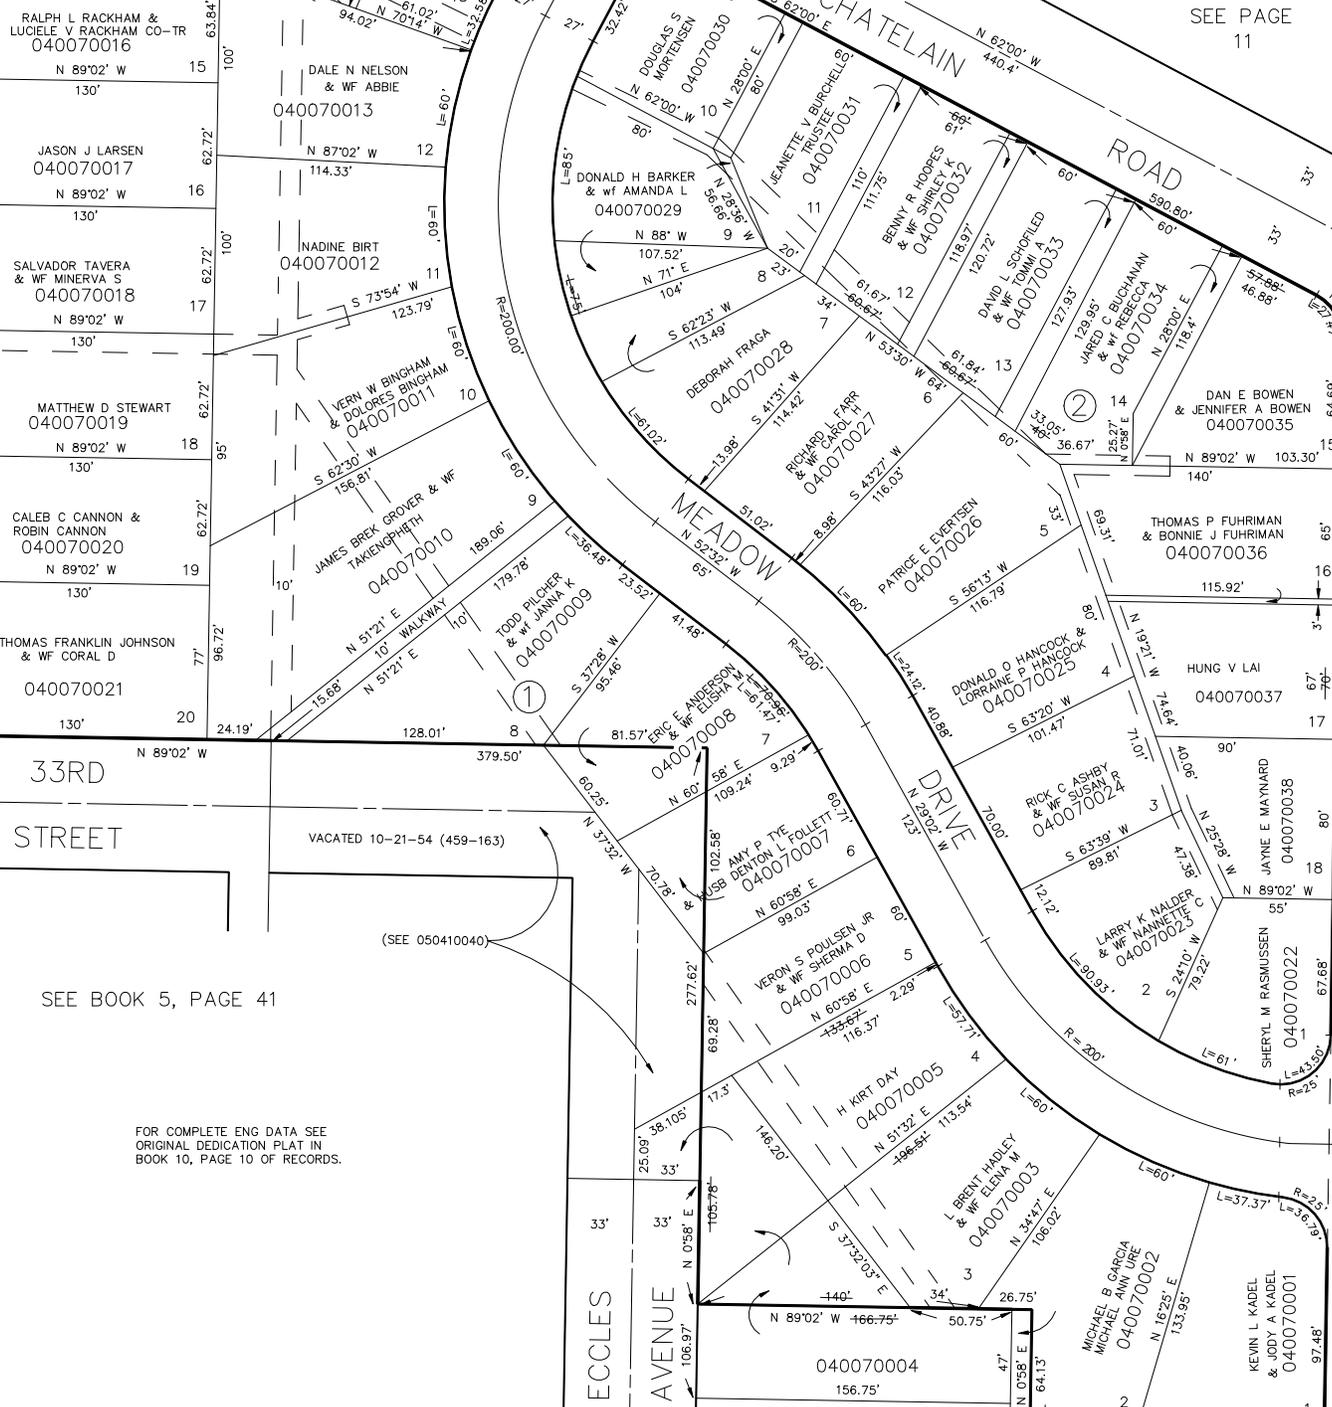

SEE BOOK 5, PAGE 38

SEE BOOK 5, PAGE 37

SEE BOOK 5, PAGE 41

SEE BOOK 5, PAGE 42  
BLK 9, NELSON PARK ADD

FOR COMPLETE ENG DATA SEE  
ORIGINAL DEDICATION PLAT IN  
BOOK 10, PAGE 10 OF RECORDS.

SEE BOOK 5, PAGE 37

SEE BOOK 5, PAGE 37