

PART OF THE NE 1/4, SEC. 5, T.5N., R.1W., S.L.B. & M.
PART OF THE SE 1/4 OF SEC. 33, T.6N, R.1W., S.L.B. & M.

WADE PARK SUBDIVISION

IN OGDEN CITY SCALE 1" = 50'


SE COR. SEC. 33
T.6N, R.1W.

SEE PAGE
11

TAXING UNIT: 25

SEE P. 6

(SEE 040060001)

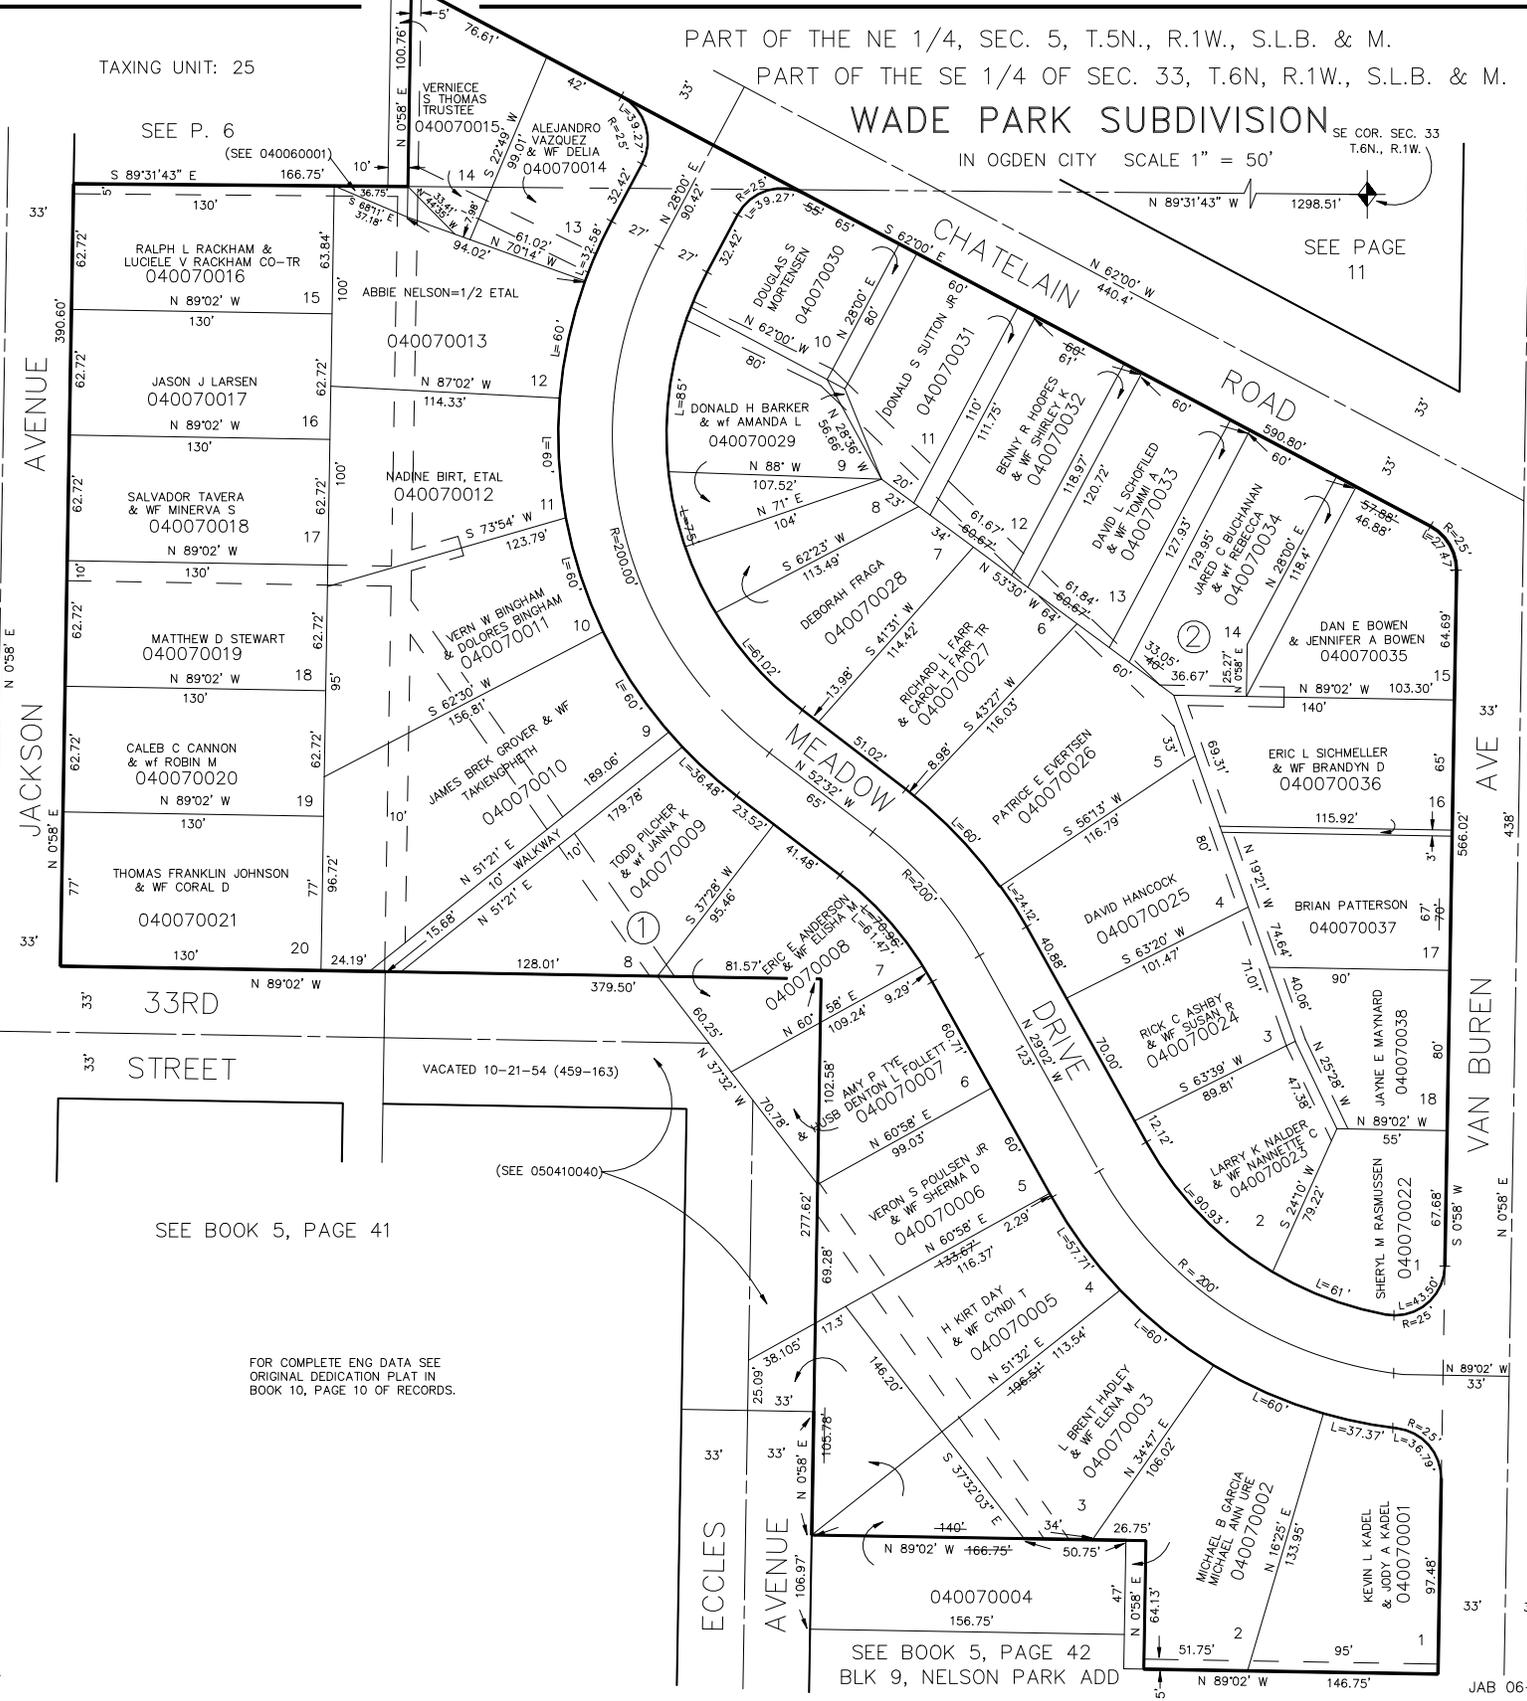

SEE BOOK 5, PAGE 38

JACKSON AVENUE

SEE BOOK 5, PAGE 41

33RD STREET

SEE BOOK 5, PAGE 42

BLK 9, NELSON PARK ADD

FOR COMPLETE ENG DATA SEE ORIGINAL DEDICATION PLAT IN BOOK 10, PAGE 10 OF RECORDS.

SEE BOOK 5, PAGE 37

VAN BUREN AVE