

TAXING UNIT: 25

PART OF THE NE 1/4, SEC. 5, T.5N., R.1W., S.L.B. & M.  
PART OF THE SE 1/4 OF SEC. 33, T.6N, R.1W., S.L.B. & M.


# WADE PARK SUBDIVISION

IN OGDEN CITY SCALE 1" = 50'

SE COR. SEC. 33  
T.6N., R.1W.

SEE PAGE  
11

SEE P. 6  
(SEE 040060001)

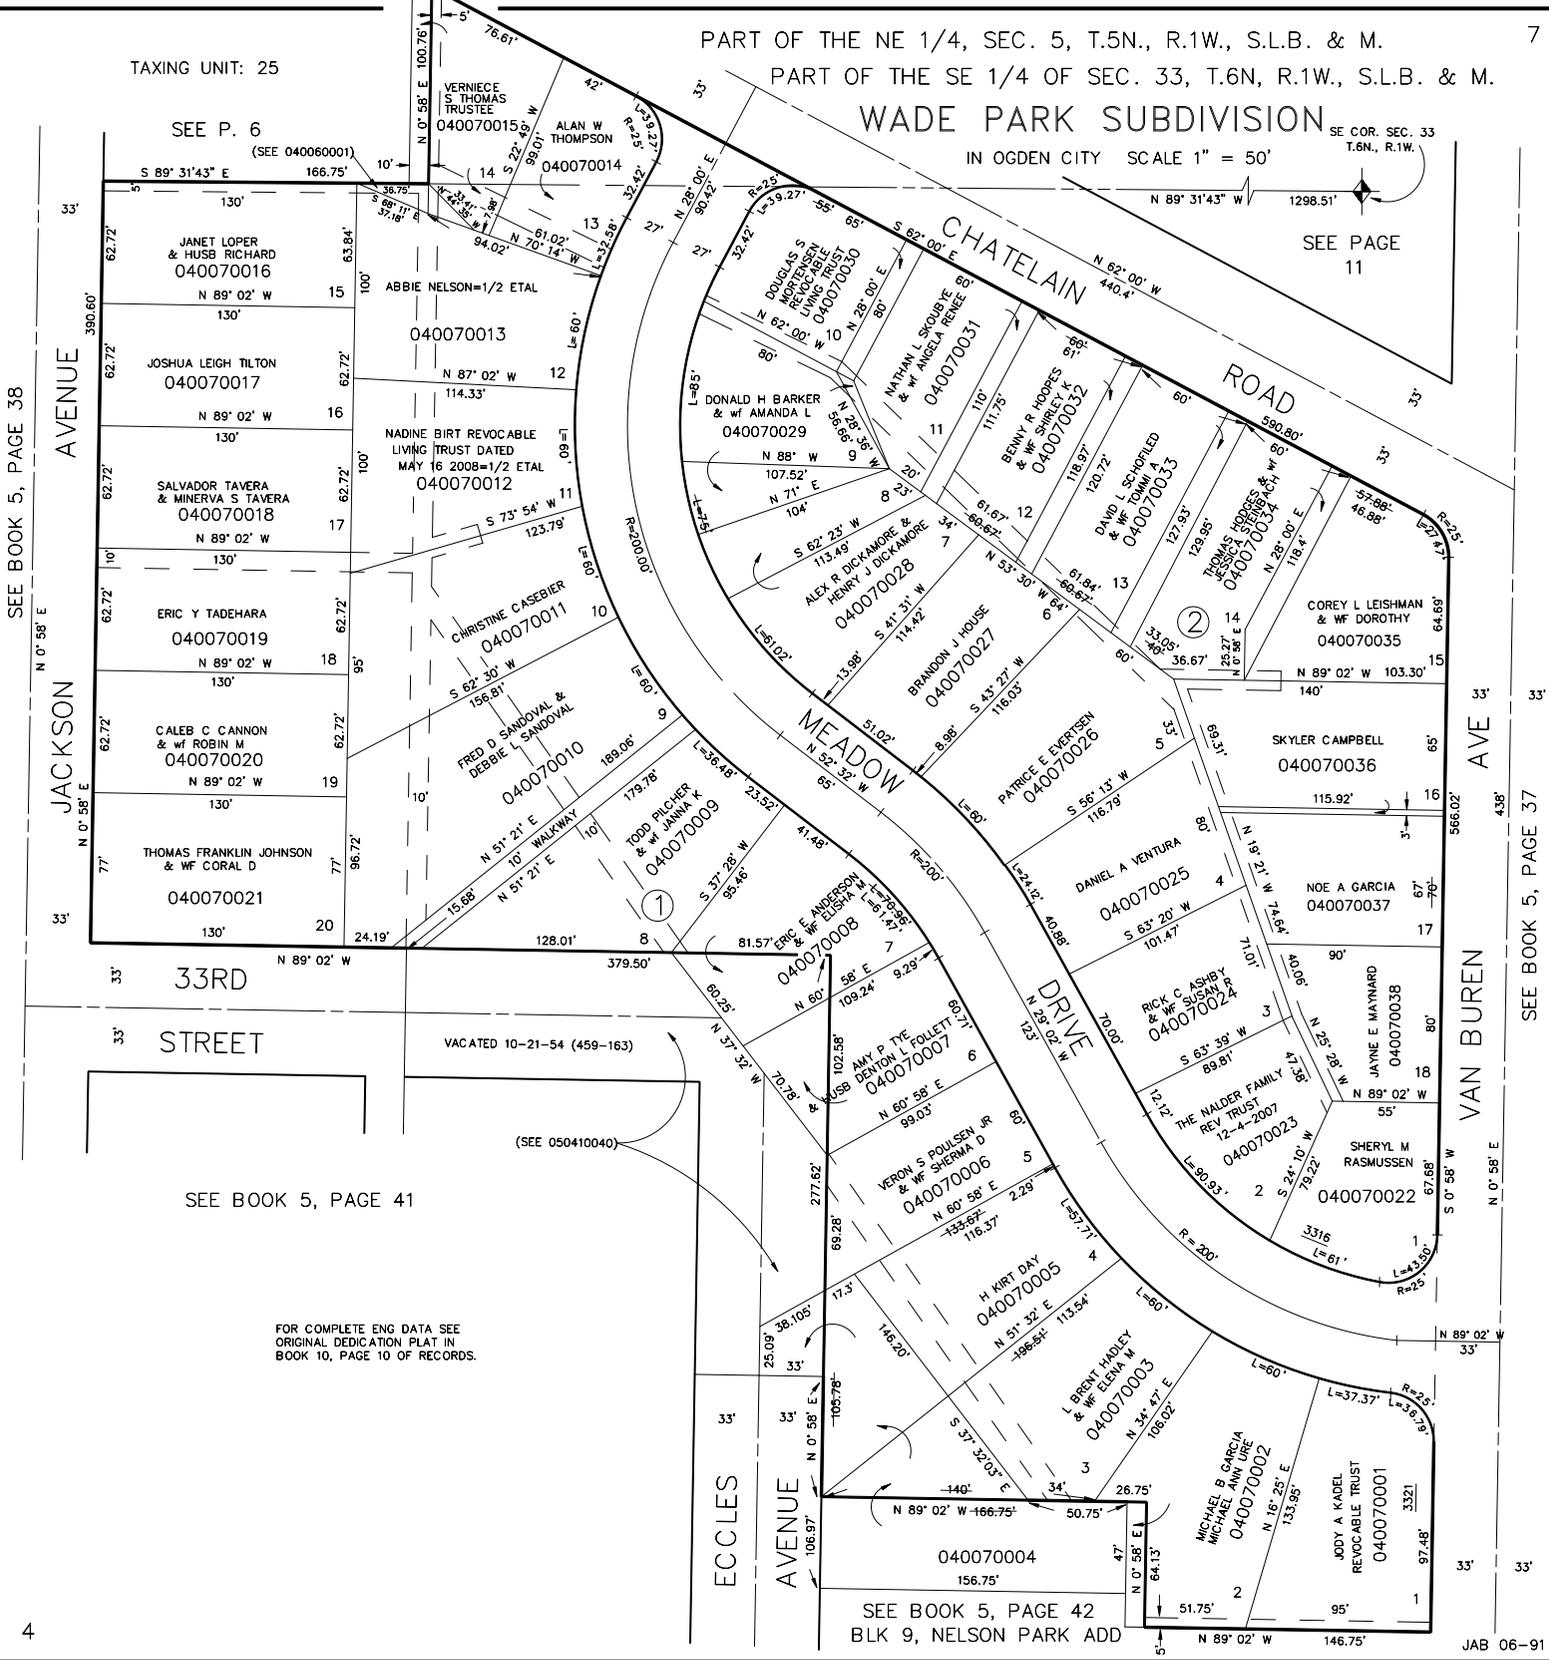

SEE BOOK 5, PAGE 38

JACKSON AVENUE

JACKSON AVENUE

SEE BOOK 5, PAGE 41

33RD STREET

SEE BOOK 5, PAGE 42  
BLK 9, NELSON PARK ADD

JACKSON AVENUE

7

SEE BOOK 5, PAGE 37

VAN BUREN AVENUE

SEE BOOK 5, PAGE 41

VAN BUREN AVENUE

JAB 06-91