

PART OF THE NE 1/4, SEC. 5, T.5N., R.1W., S.L.B. & M.  
PART OF THE SE 1/4 OF SEC. 33, T.6N, R.1W., S.L.B. & M.

# WADE PARK SUBDIVISION


IN OGDEN CITY SCALE 1" = 50'

SE COR. SEC. 33  
T.6N., R.1W.

SEE PAGE  
11

TAXING UNIT: 25

SEE P. 6  
(SEE 040060001)

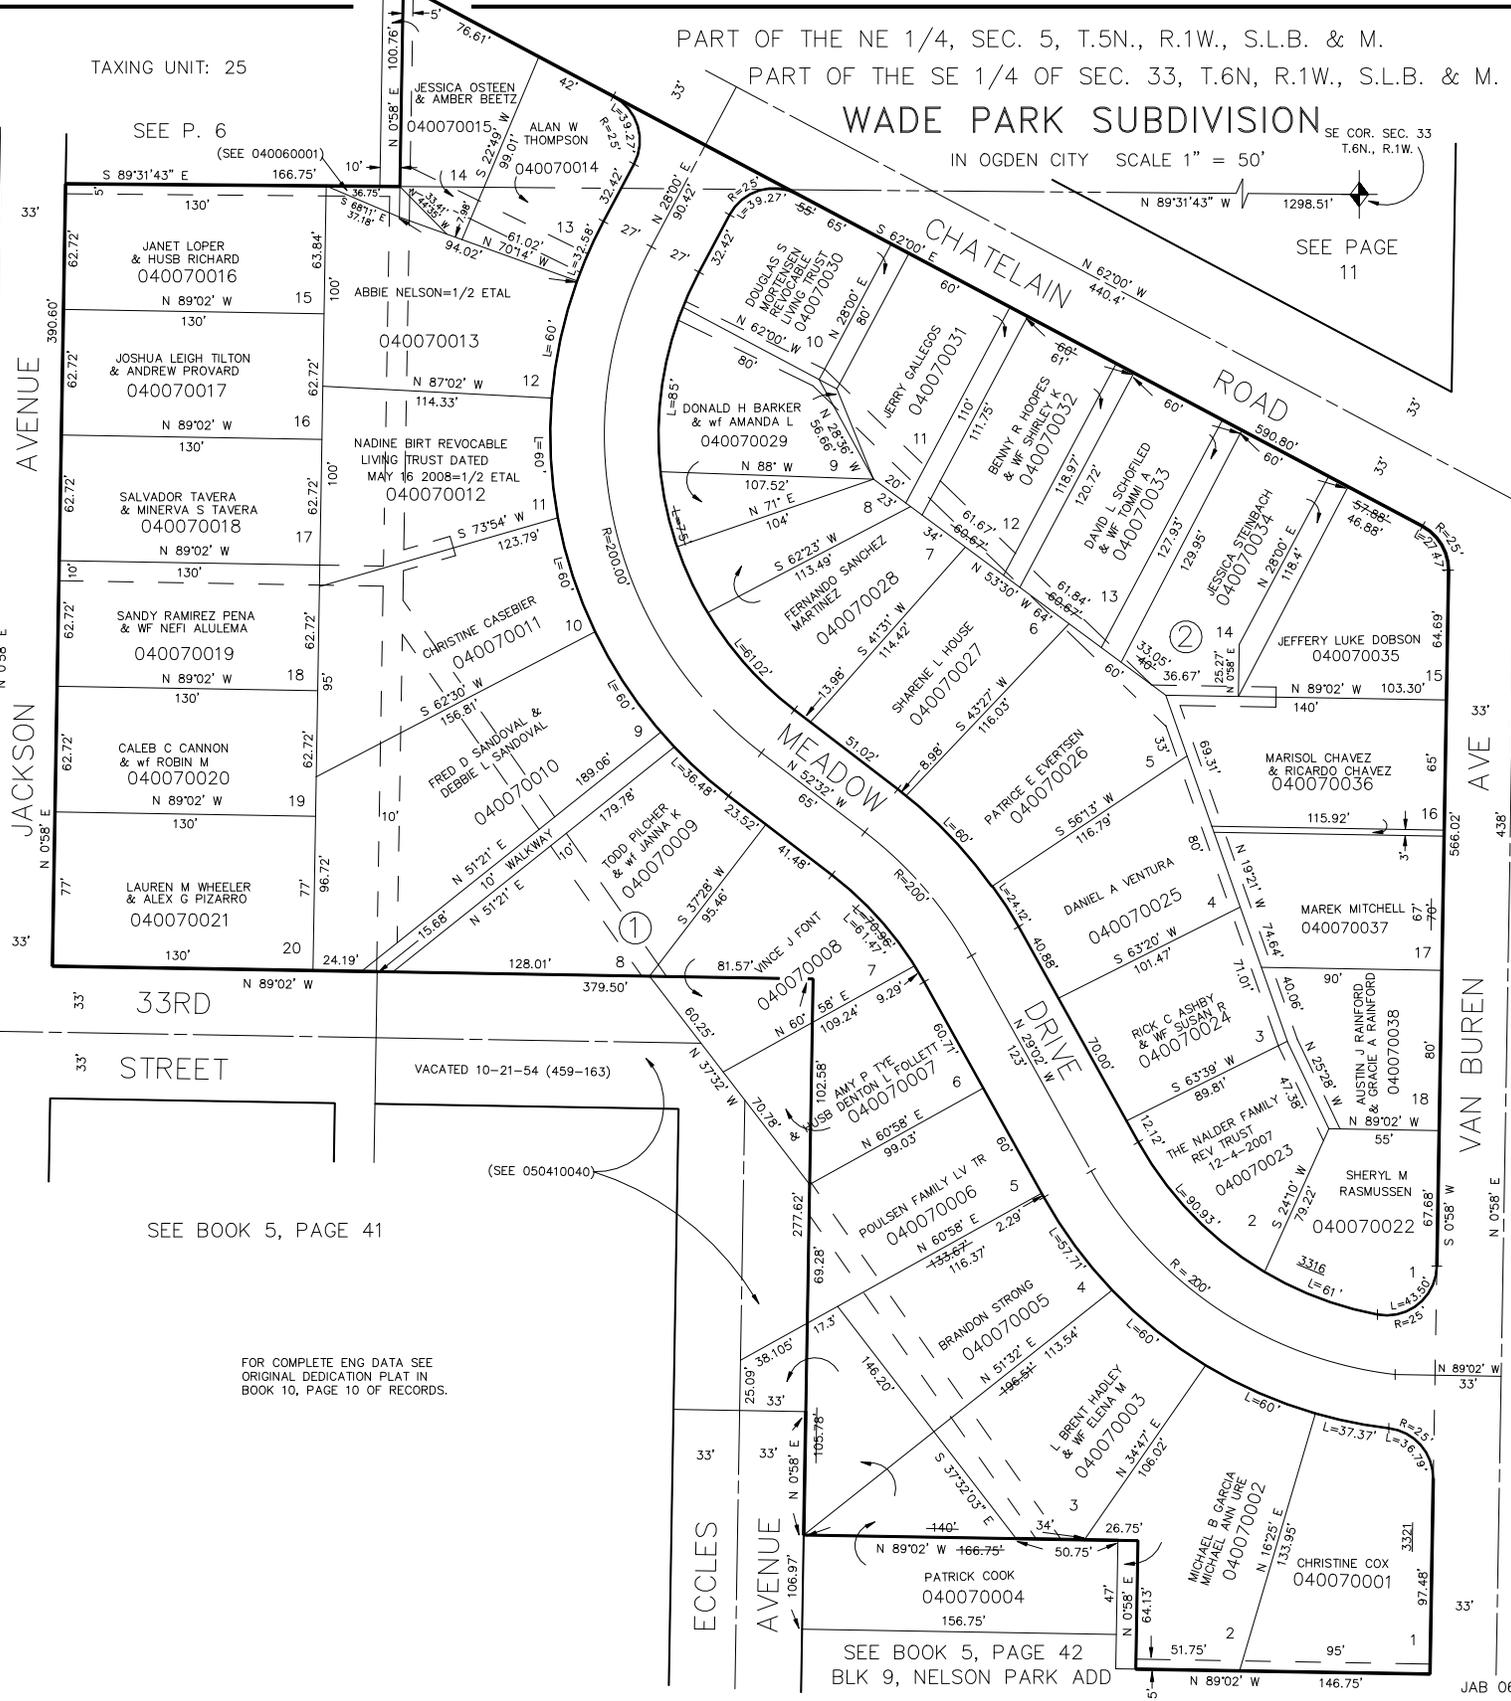

SEE BOOK 5, PAGE 38

JACKSON AVENUE

JACKSON AVENUE

SEE BOOK 5, PAGE 41

4

FOR COMPLETE ENG DATA SEE ORIGINAL DEDICATION PLAT IN BOOK 10, PAGE 10 OF RECORDS.

SEE BOOK 5, PAGE 42  
BLK 9, NELSON PARK ADD

SEE BOOK 5, PAGE 37

VAN BUREN AVE

VAN BUREN AVE

VAN BUREN AVE

JAB 06-91