

BLOCK 3 SOUTH OGDEN SURVEY FLORENCE PARK ADDITION



BLOCKS 4 & 7
IN OGDEN CITY
SCALE 1" = 50'

TAXING UNIT: 25

SEE PAGE 10

FOR COMPLETE ENG DATA SEE
ORIGINAL DEDICATION PLAT IN
BOOK 6, PAGE 13 OF RECORDS.

• OGDEN CITY ENG. DEPT. PLATS
• ORIG. DED. PLAT

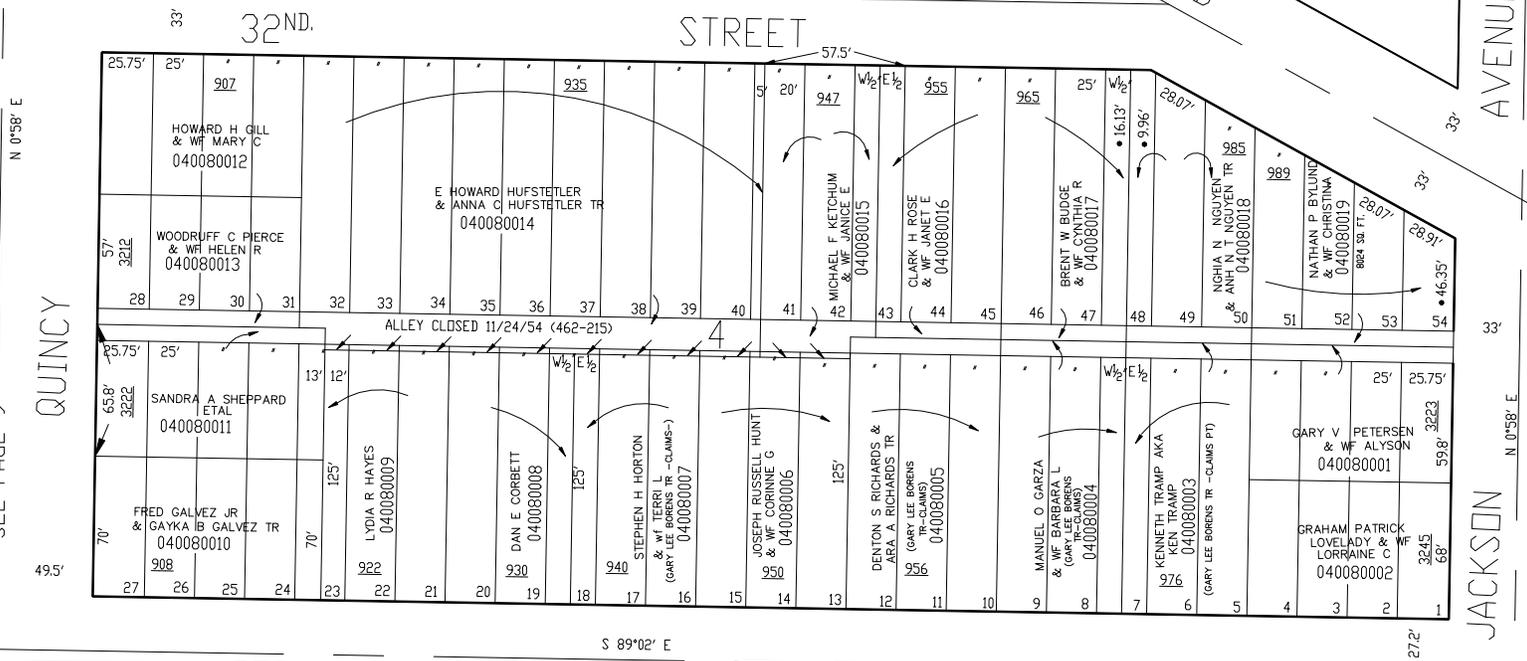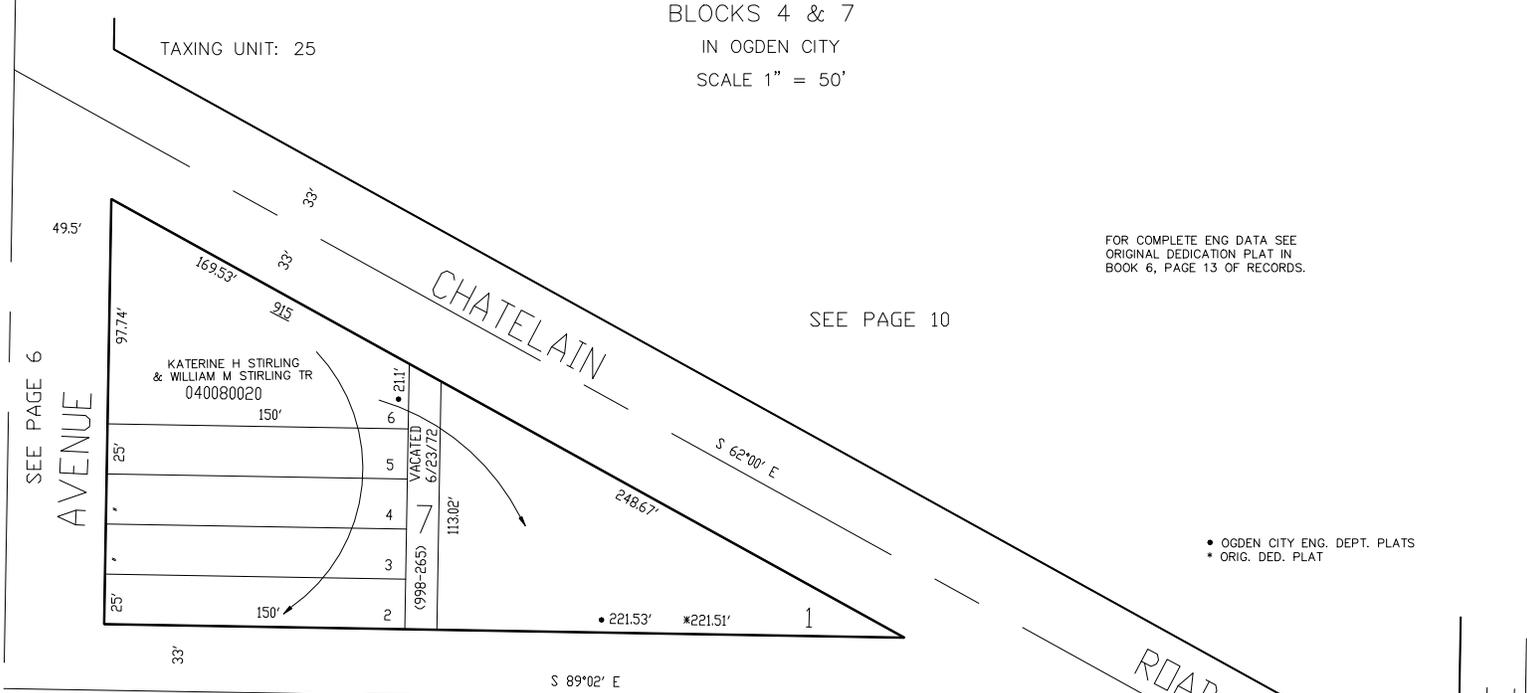

SEE PAGE 6

SEE PAGE 9

SEE PAGE XXX

SEE BOOK 5, PAGE 39

SEE BOOK 5, PAGE 38

7' UTILITY & DRAINAGE EASEMENTS EACH
SIDE OF PROPERTY LINES AS INDICATED
BY DASHED LINES EXCEPT AS OTHERWISE
SHOWN.