

# BLOCK 3 SOUTH OGDEN SURVEY FLORENCE PARK ADDITION



BLOCKS 4 & 7  
IN OGDEN CITY  
SCALE 1" = 50'

TAXING UNIT: 25

SEE PAGE 10

FOR COMPLETE ENG DATA SEE  
ORIGINAL DEDICATION PLAT IN  
BOOK 6, PAGE 13 OF RECORDS.

• OGDEN CITY ENG. DEPT. PLATS  
• ORIG. DED. PLAT

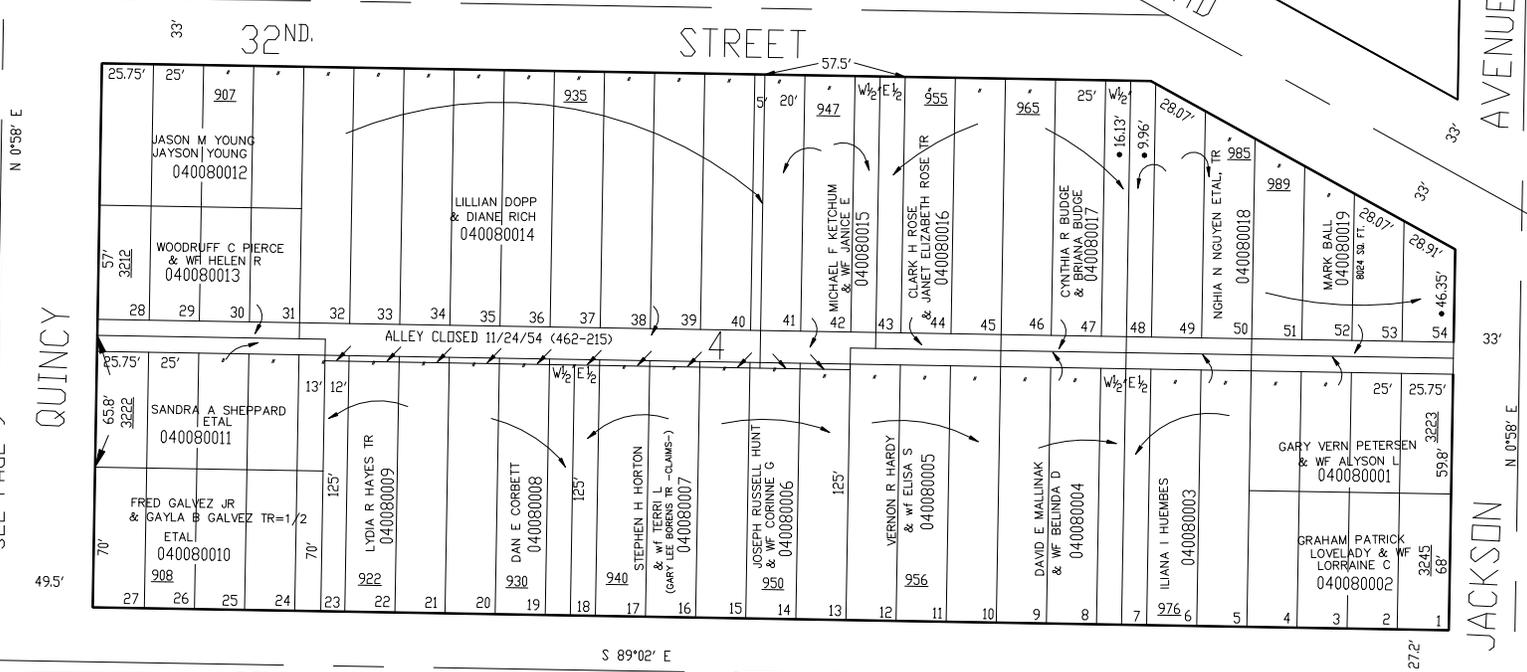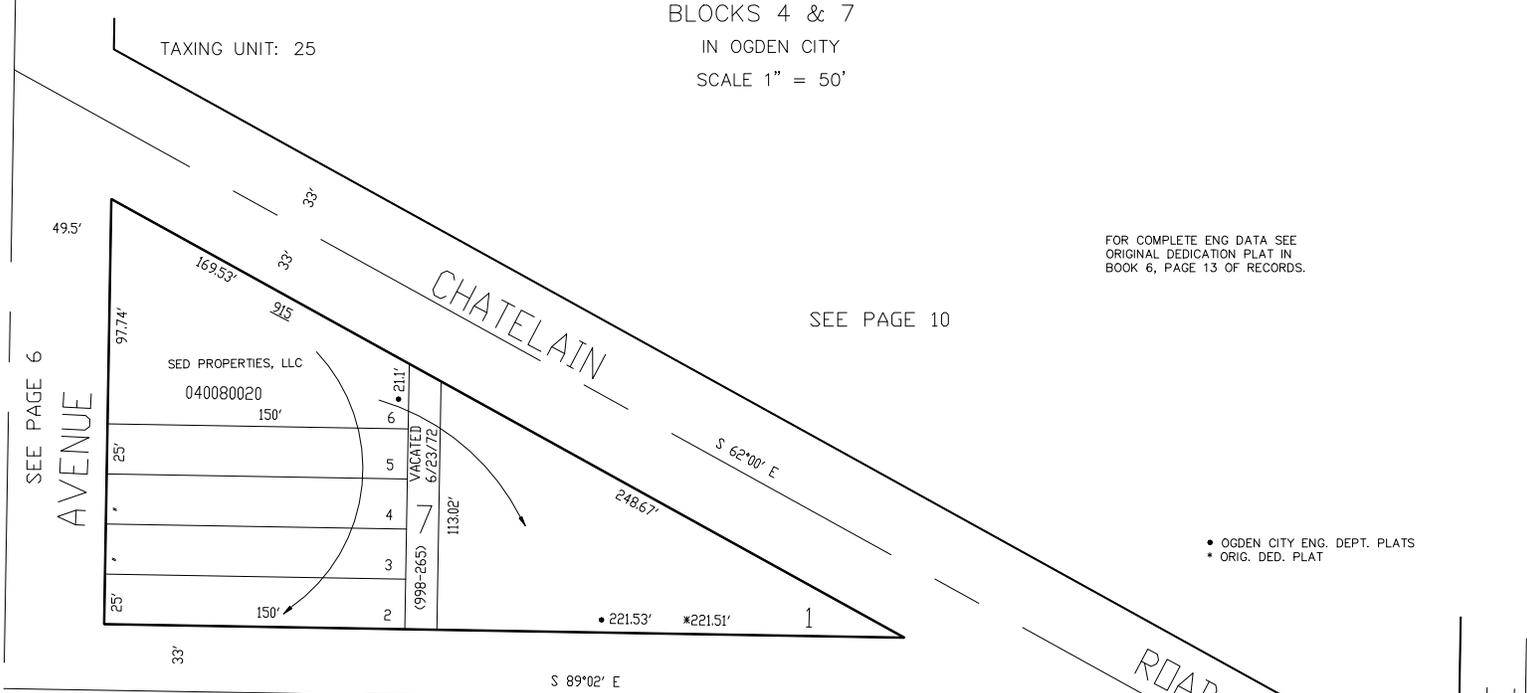

SEE PAGE 6

SEE PAGE 9

SEE PAGE XXX

SEE BOOK 5, PAGE 39

SEE BOOK 5, PAGE 38

7' UTILITY & DRAINAGE EASEMENTS EACH  
SIDE OF PROPERTY LINES AS INDICATED  
BY DASHED LINES EXCEPT AS OTHERWISE  
SHOWN.