

BLOCK 3 SOUTH OGDEN SURVEY
 FLORENCE PARK ADDITION

BLOCKS 4 & 7

IN OGDEN CITY

SCALE 1" = 50'

TAXING UNIT: 25


FOR COMPLETE ENG DATA SEE
 ORIGINAL DEDICATION PLAT IN
 BOOK 6, PAGE 13 OF RECORDS.

SEE PAGE 10

SEE PAGE 6

AVENUE

- OGDEN CITY ENG. DEPT. PLATS
- * ORIG. DED. PLAT

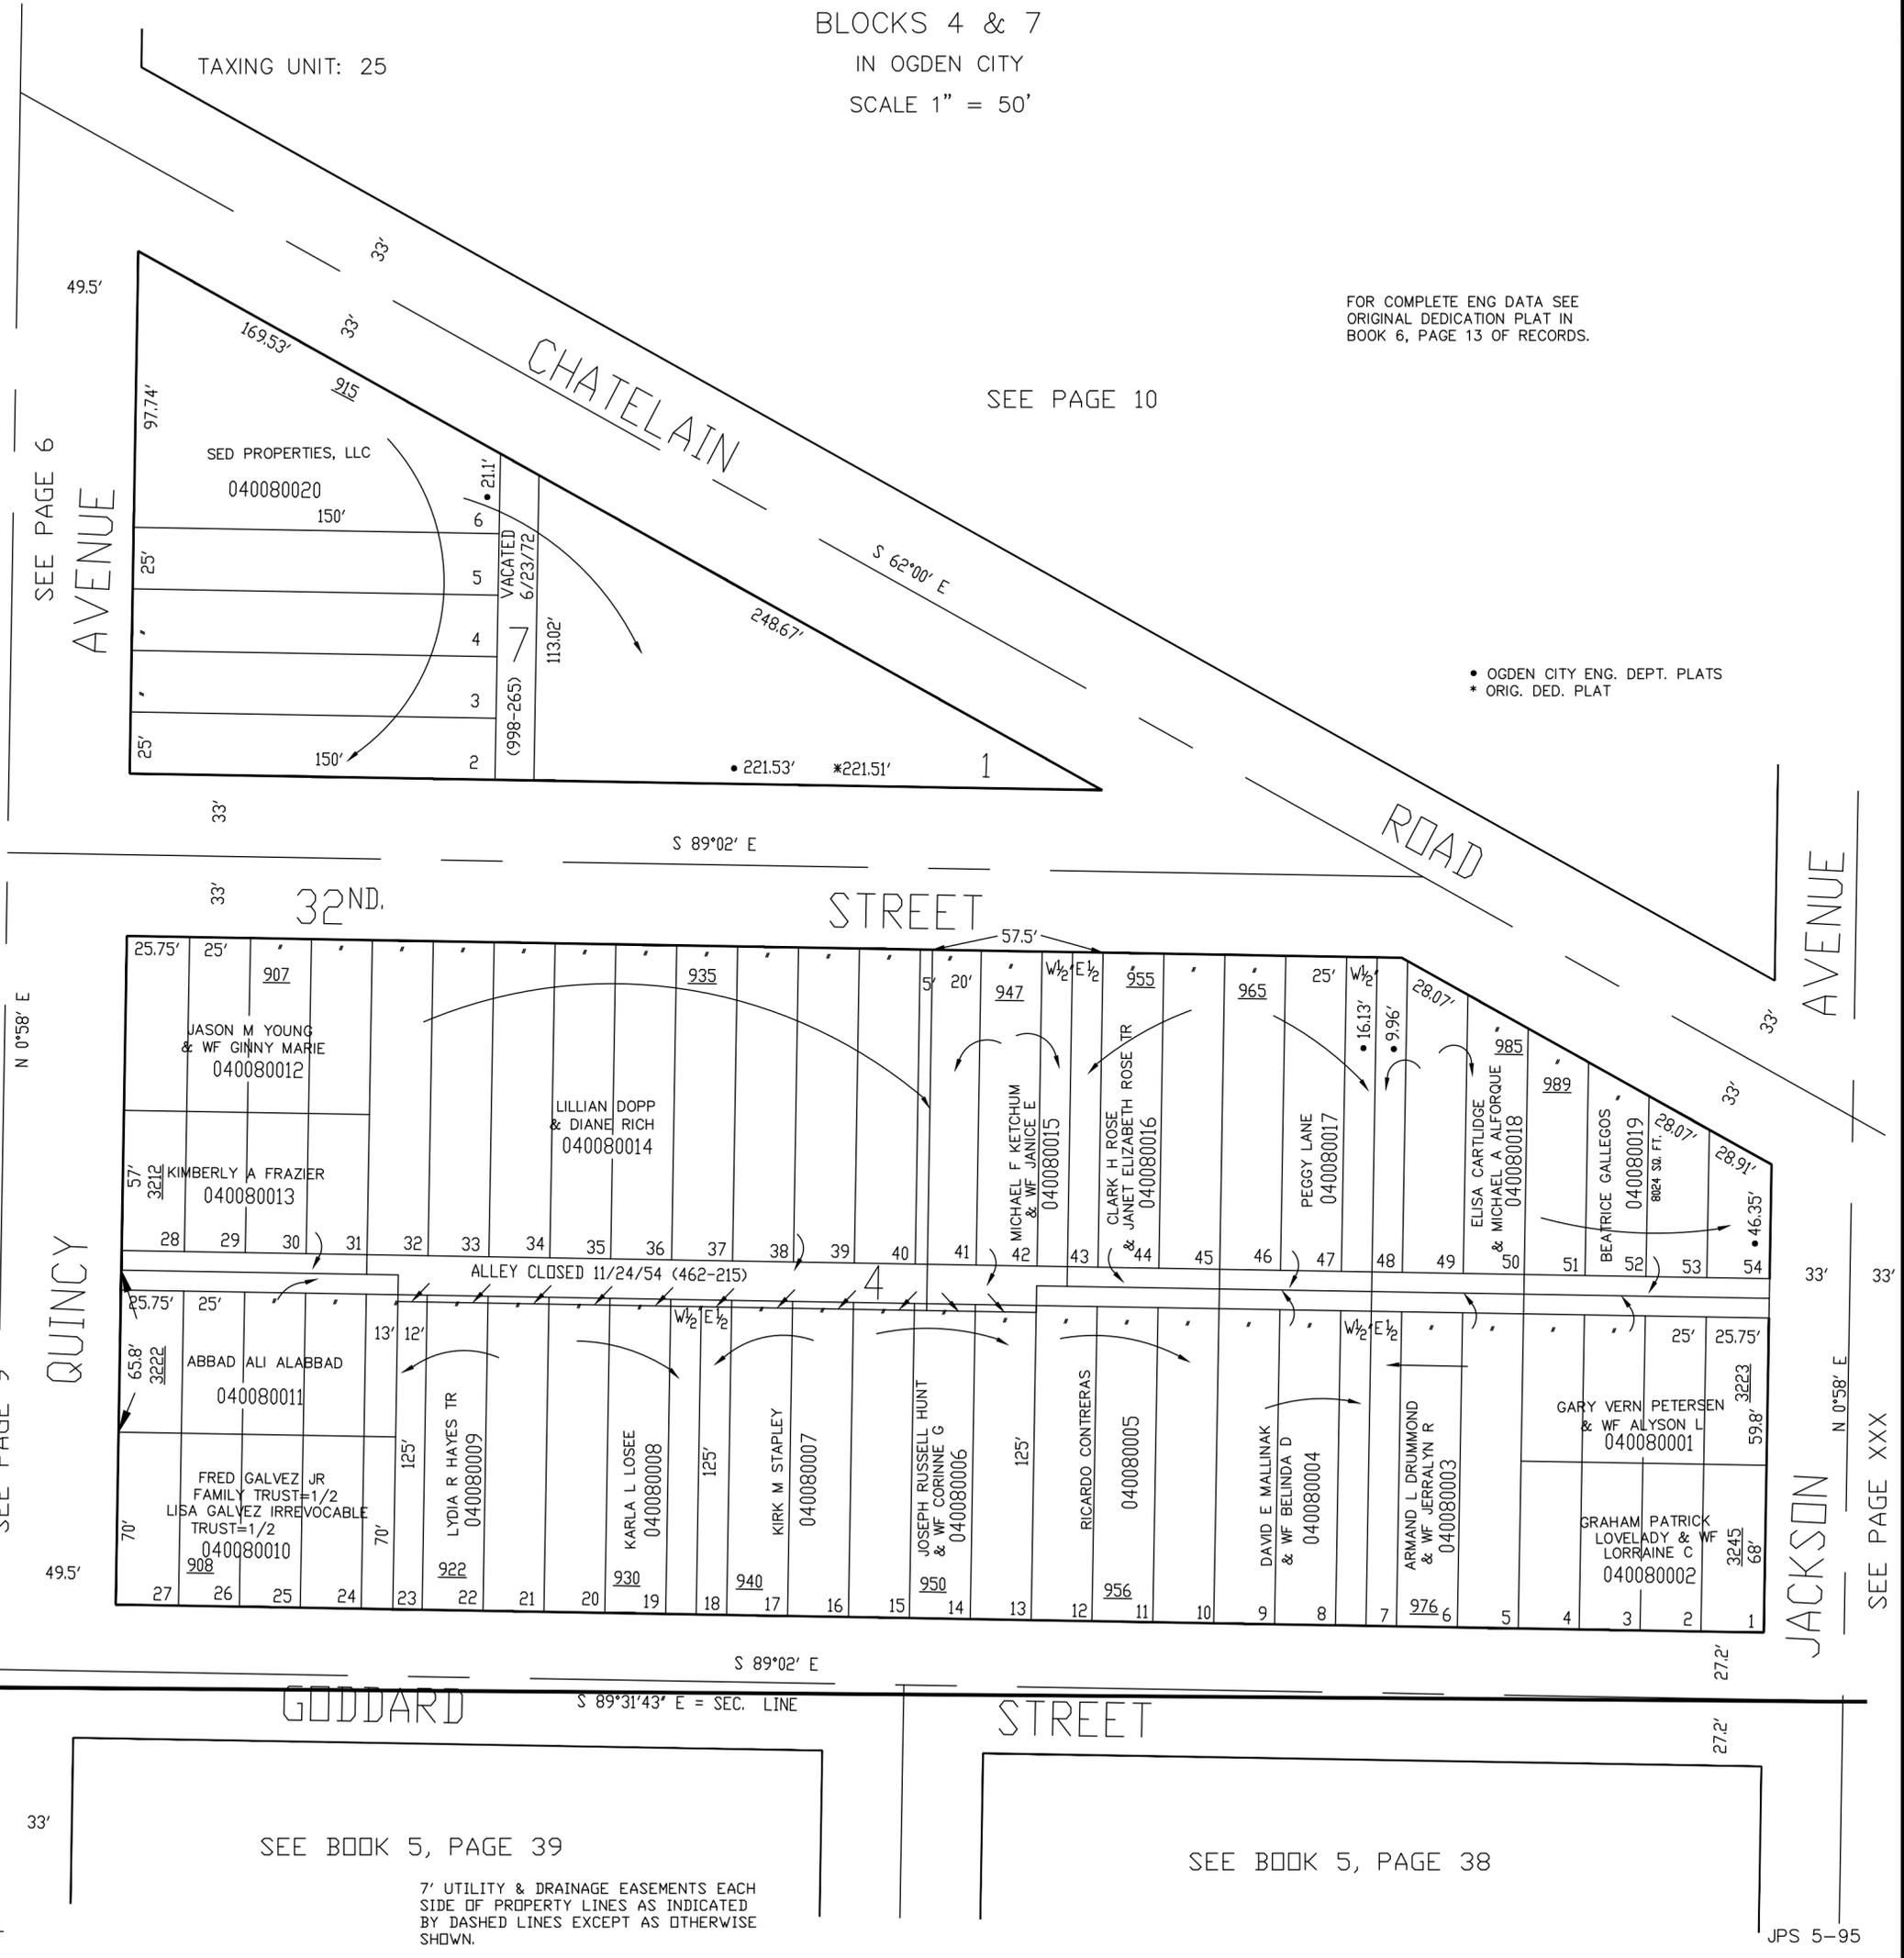

SEE BOOK 5, PAGE 39

SEE BOOK 5, PAGE 38

7' UTILITY & DRAINAGE EASEMENTS EACH
 SIDE OF PROPERTY LINES AS INDICATED
 BY DASHED LINES EXCEPT AS OTHERWISE
 SHOWN.