


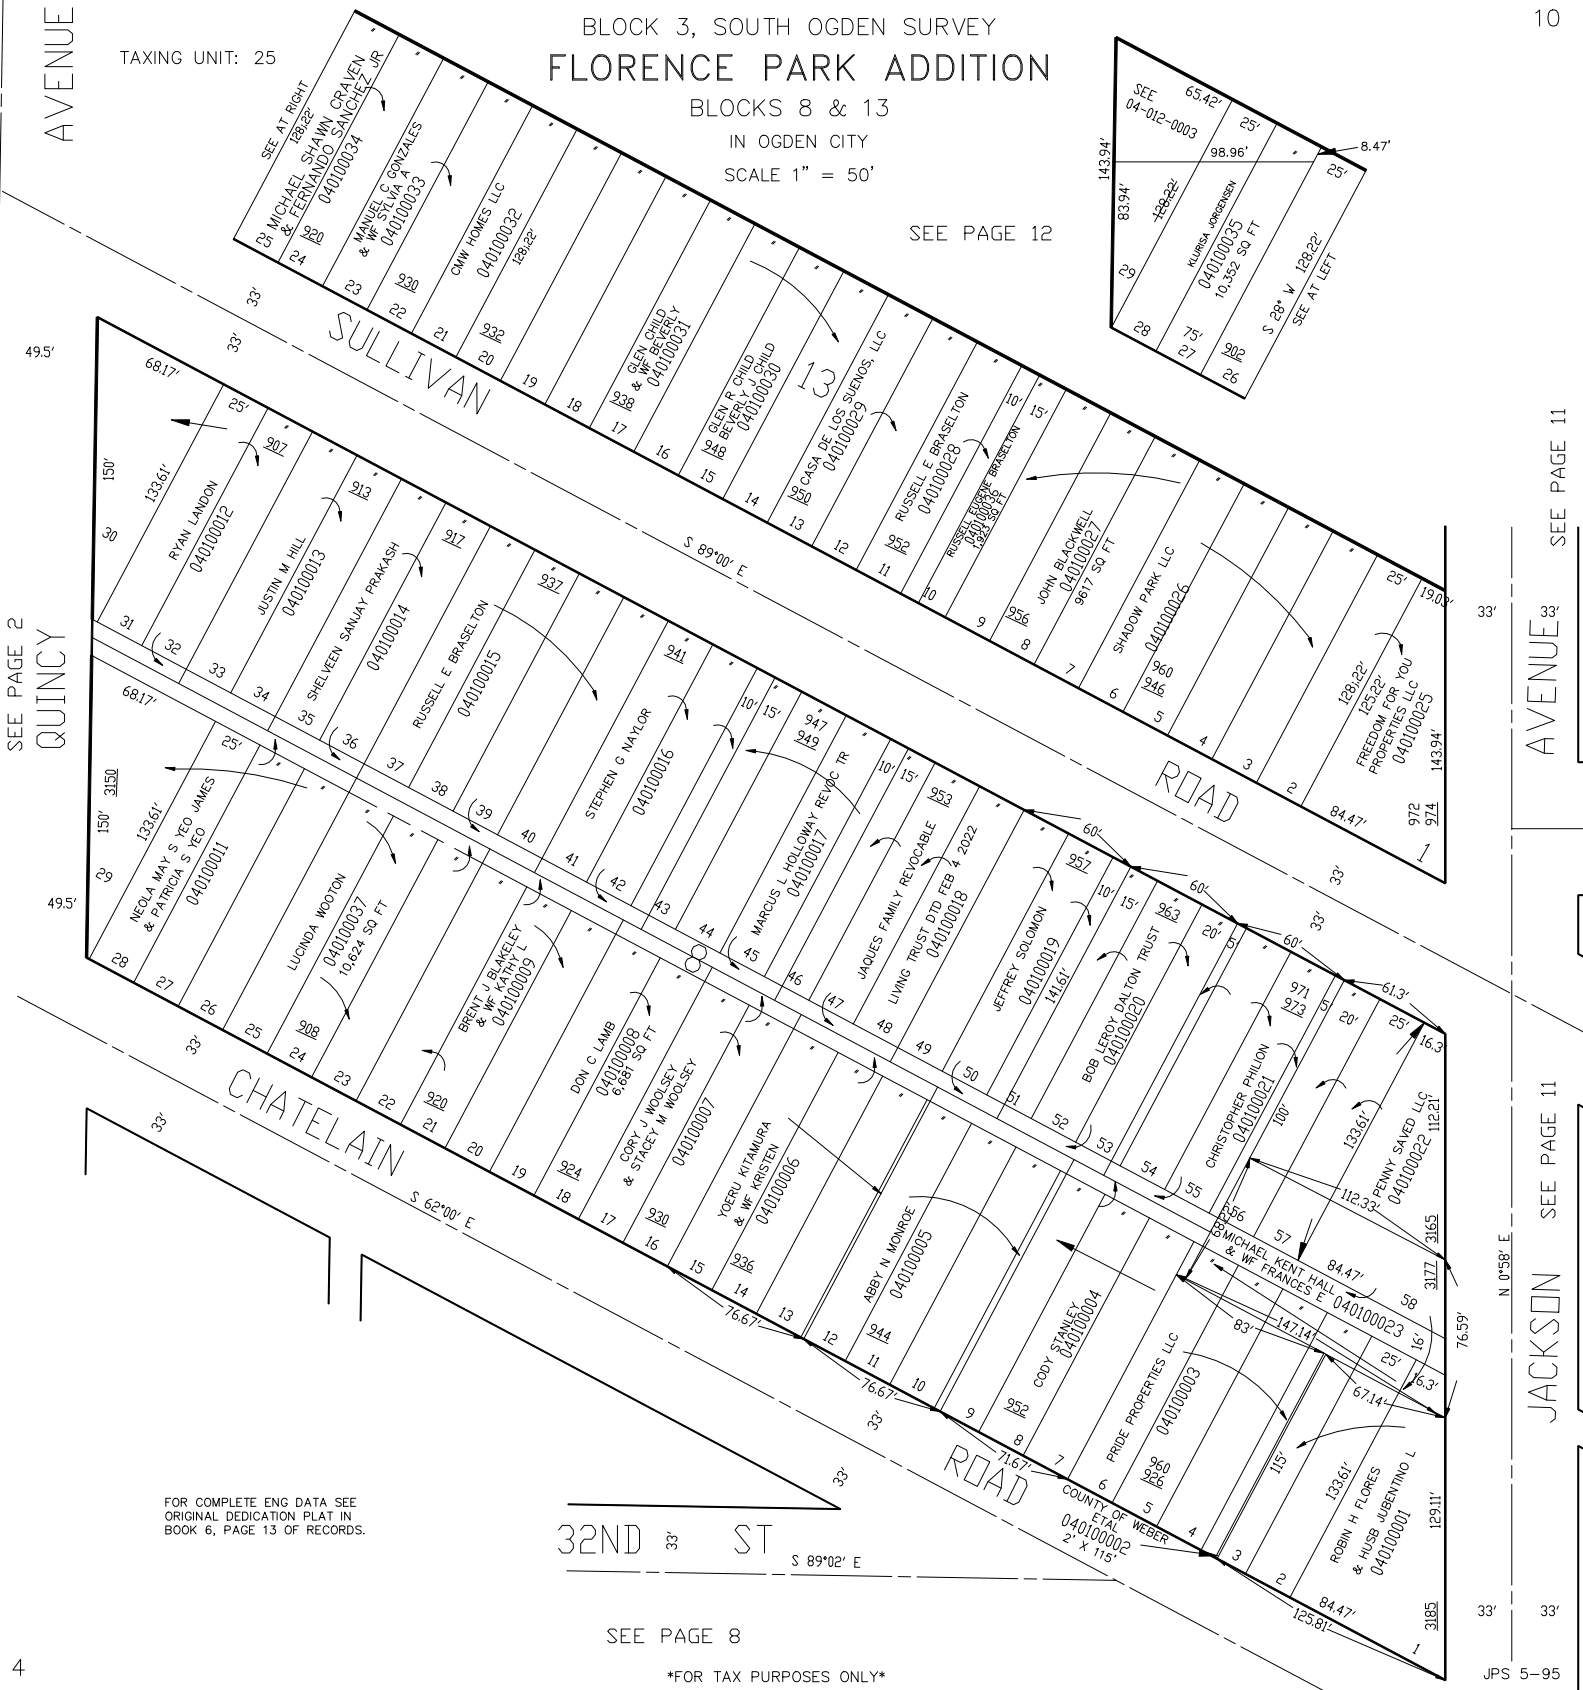

SEE PAGE 2

QUINCY AVENUE

SEE PAGE 11

SEE PAGE 11

SEE PAGE 11

AVENUE

QUINCY AVENUE

SEE PAGE 11

SEE PAGE 11

SEE PAGE 11

TAXING UNIT: 25

BLOCK 3, SOUTH OGDEN SURVEY
FLORENCE PARK ADDITION
BLOCKS 8 & 13
IN OGDEN CITY
SCALE 1" = 50'

SEE PAGE 12

FOR COMPLETE ENG DATA SEE
ORIGINAL DEDICATION PLAT IN
BOOK 6, PAGE 13 OF RECORDS.

32ND ST

SEE PAGE 8

FOR TAX PURPOSES ONLY

JPS 5-95

10

SEE PAGE 11

AVENUE

SEE PAGE 11

JACKSON AVENUE

SEE PAGE 11

SEE PAGE 11

SEE PAGE 11