

# BLOCK 3, SOUTH OGDEN SURVEY FLORENCE PARK ADDITION

BLOCKS 9, 10, 11, 12 & 14

IN OGDEN CITY  
SCALE 1" = 50'


PREFIX 04 - 011

TAXING UNIT 25


SEE PAGE 15

NOTE


\* OGDEN CITY ENG. DEPT. PLATS  
\* OGDEN CITY ENG. DEPT. PLATS

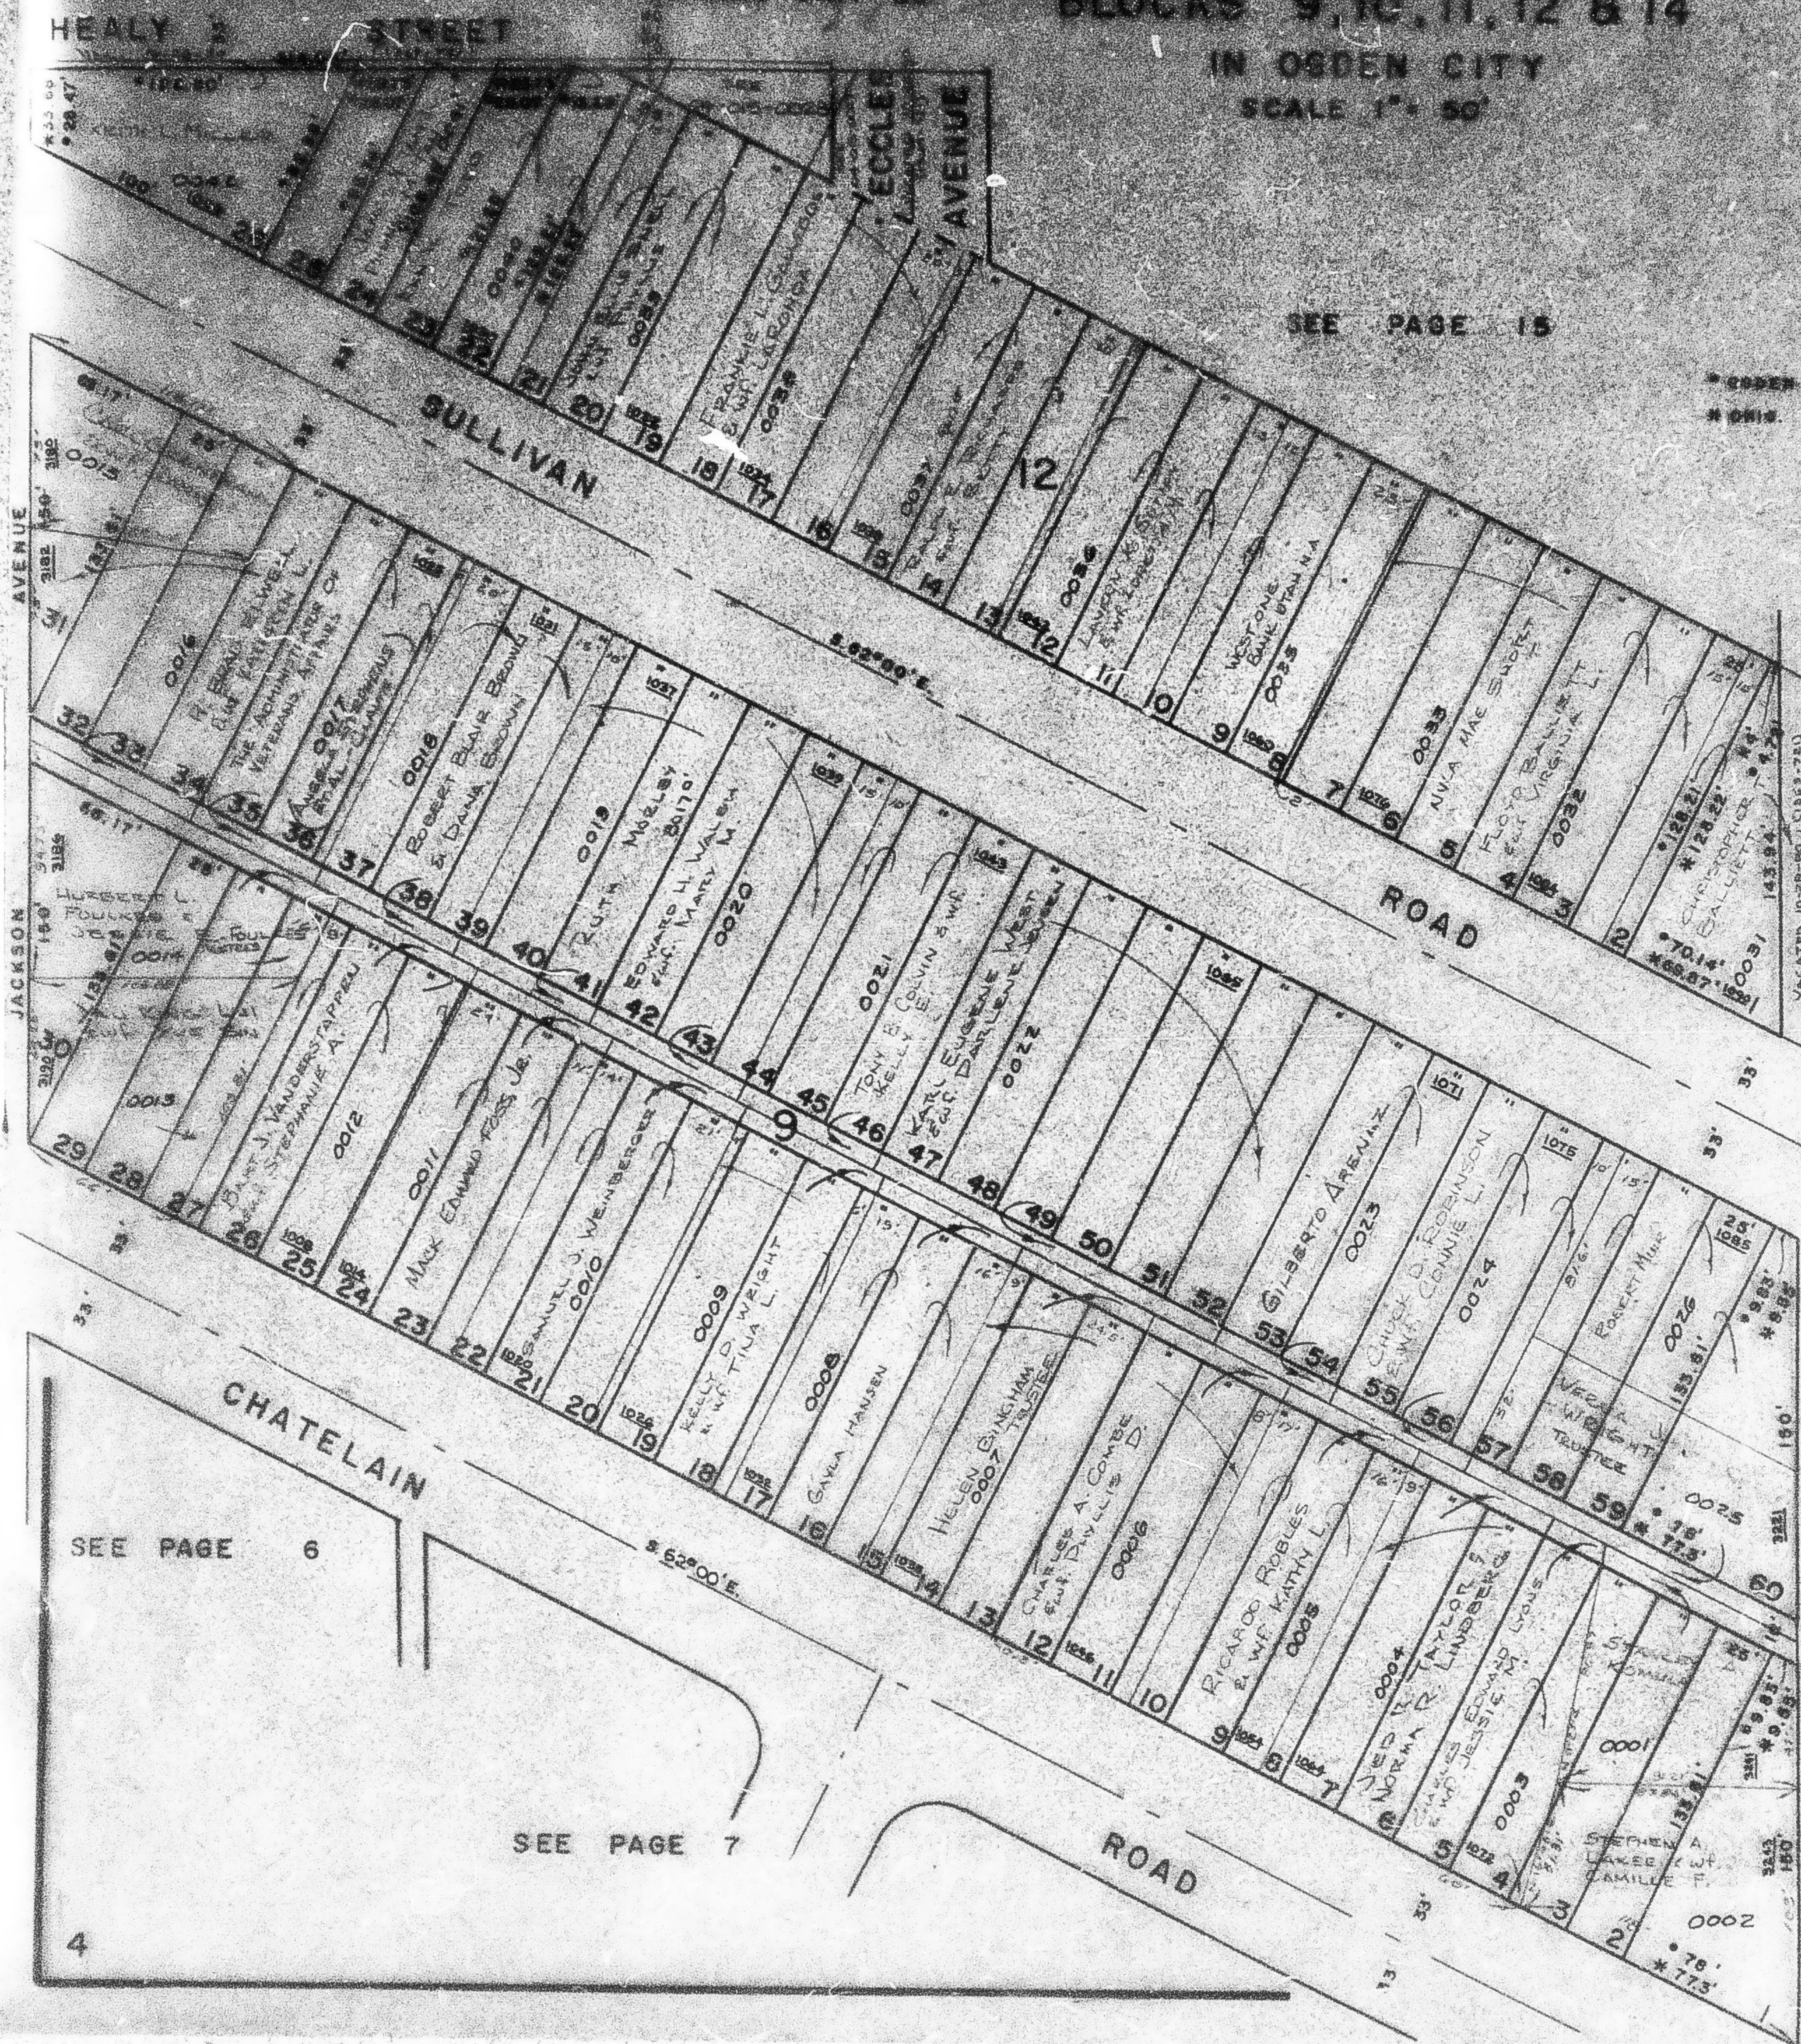

VACATED STREET  
12-23-85 (1482-96)

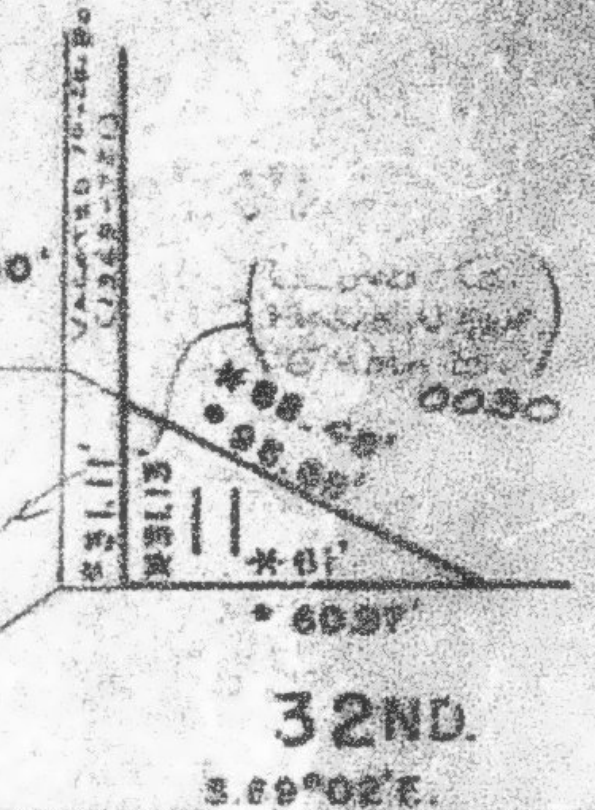

STREET

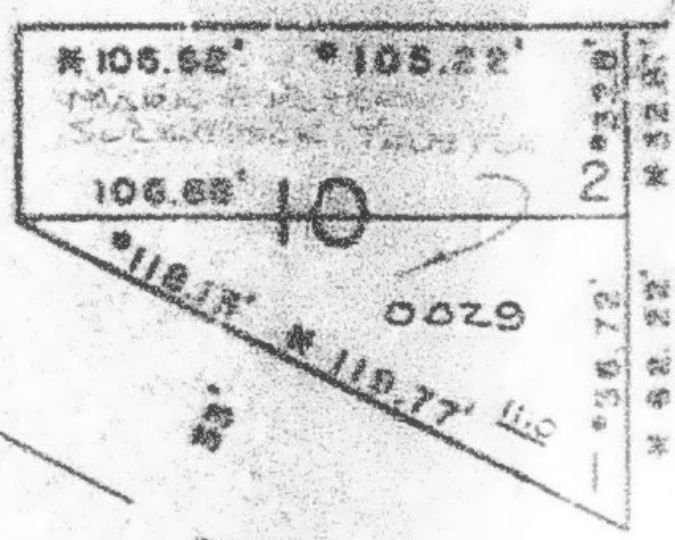

|      |                                   |      |
|------|-----------------------------------|------|
| 3222 | ROBERT E. EUGENIUS & ANNETTE GOOD | 0028 |
| 3234 | LEONA CUSTAVSON - LIFE ESTATE     | 0027 |
|      | UNNUMBERED LOT                    |      |
|      | W.F.J. 2-71                       |      |

SEE PAGE 6

SEE PAGE 7