


# BLOCK 3, SOUTH OGDEN SURVEY FLORENCE PARK ADDITION

BLOCKS 9-12 & 14

IN OGDEN CITY

SCALE 1" = 60'


TAXING UNIT: 25

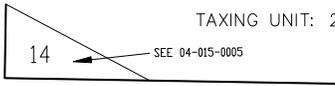

33' HEALY STREET  
S 89°02' E

33' VAC. 10-28-80 (1369-721)

SEE 04-015-0017

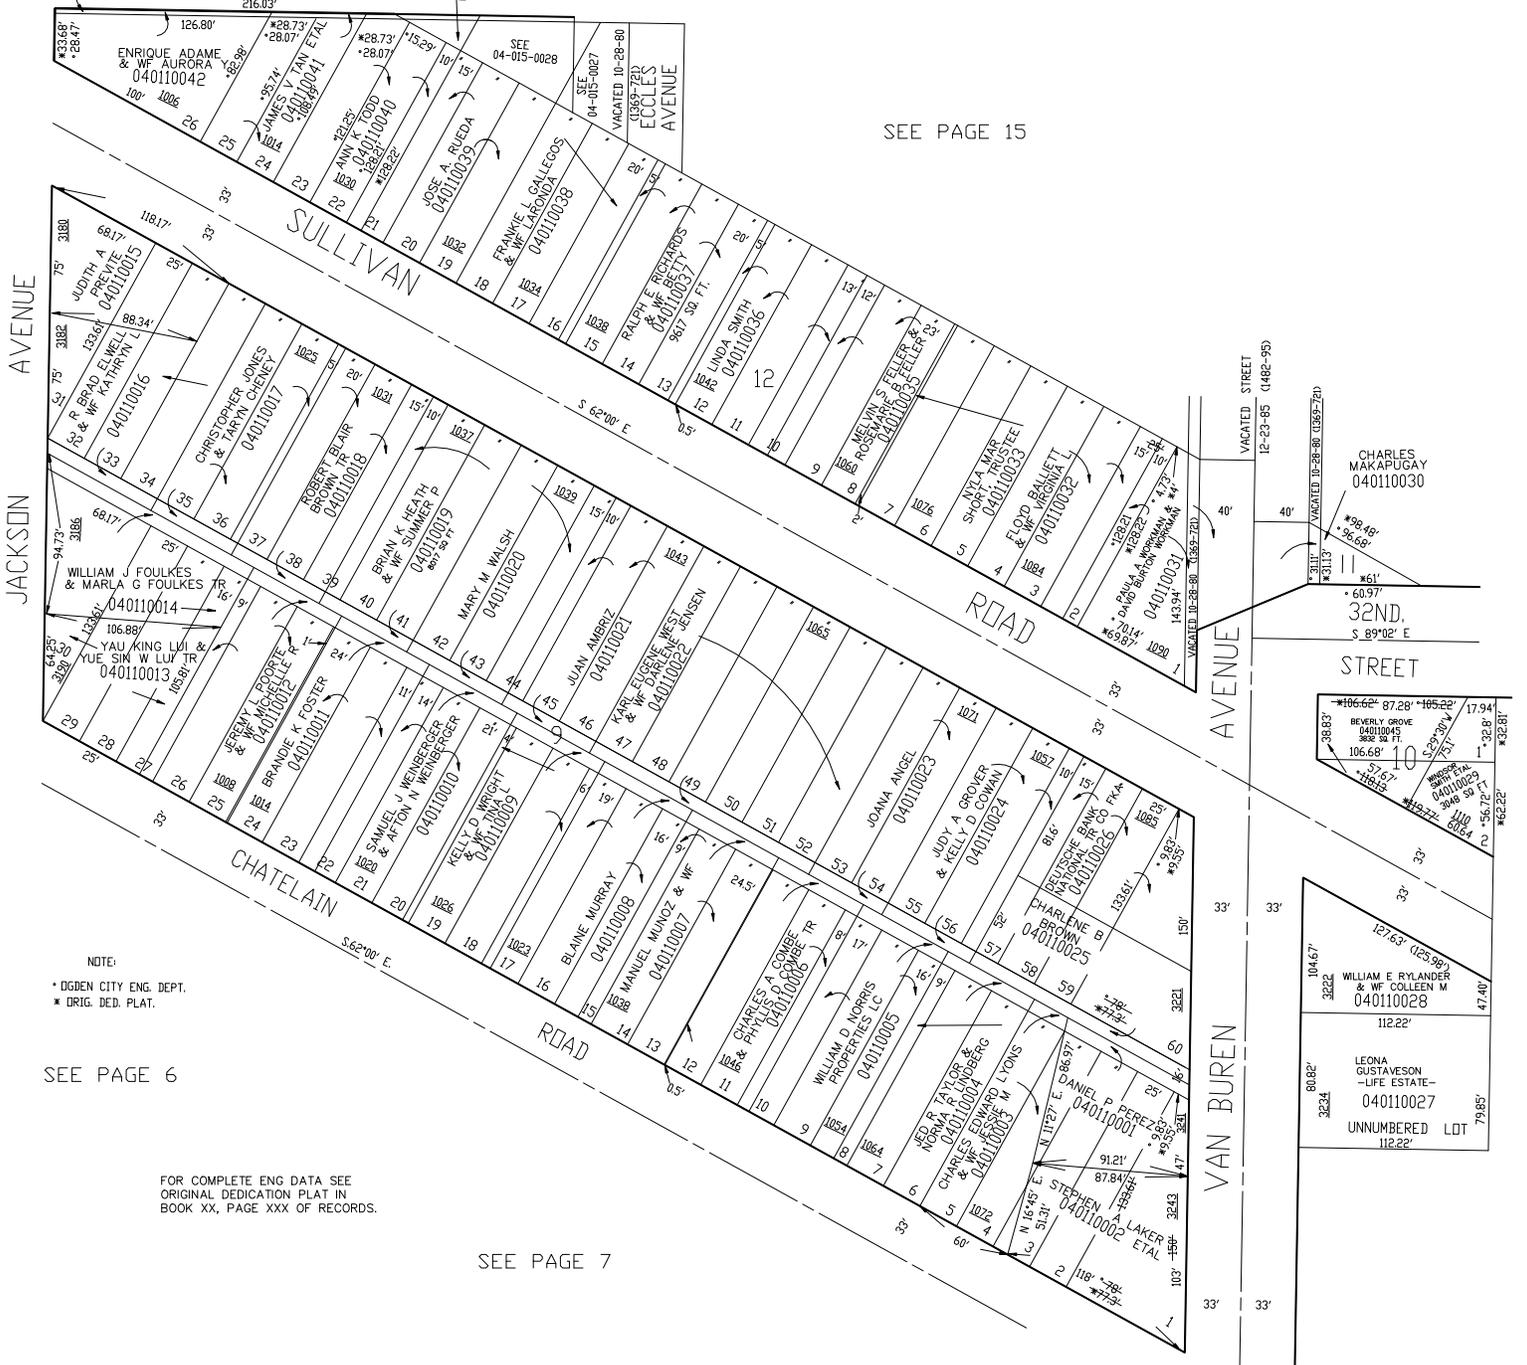

SEE PAGE 15

JACKSON AVENUE


SULLIVAN ROAD

ROAD

CHATELAIN ROAD

VAN BUREN AVENUE

32ND STREET  
S 89°02' E

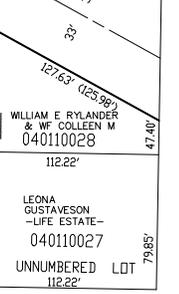

NOTE:  
 \* OGDEN CITY ENG. DEPT.  
 \* ORIG. DED. PLAT.

SEE PAGE 6

FOR COMPLETE ENG DATA SEE ORIGINAL DEDICATION PLAT IN BOOK XX, PAGE XXX OF RECORDS.

SEE PAGE 7