


BLOCK 3, SOUTH OGDEN SURVEY FLORENCE PARK ADDITION

BLOCKS 9-12 & 14

IN OGDEN CITY

SCALE 1" = 60'


TAXING UNIT: 25

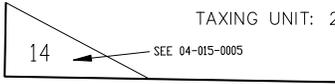

33' HEALY STREET
S 89°02' E

33' VAC. 10-28-80 (1369-721)

SEE 04-015-0017

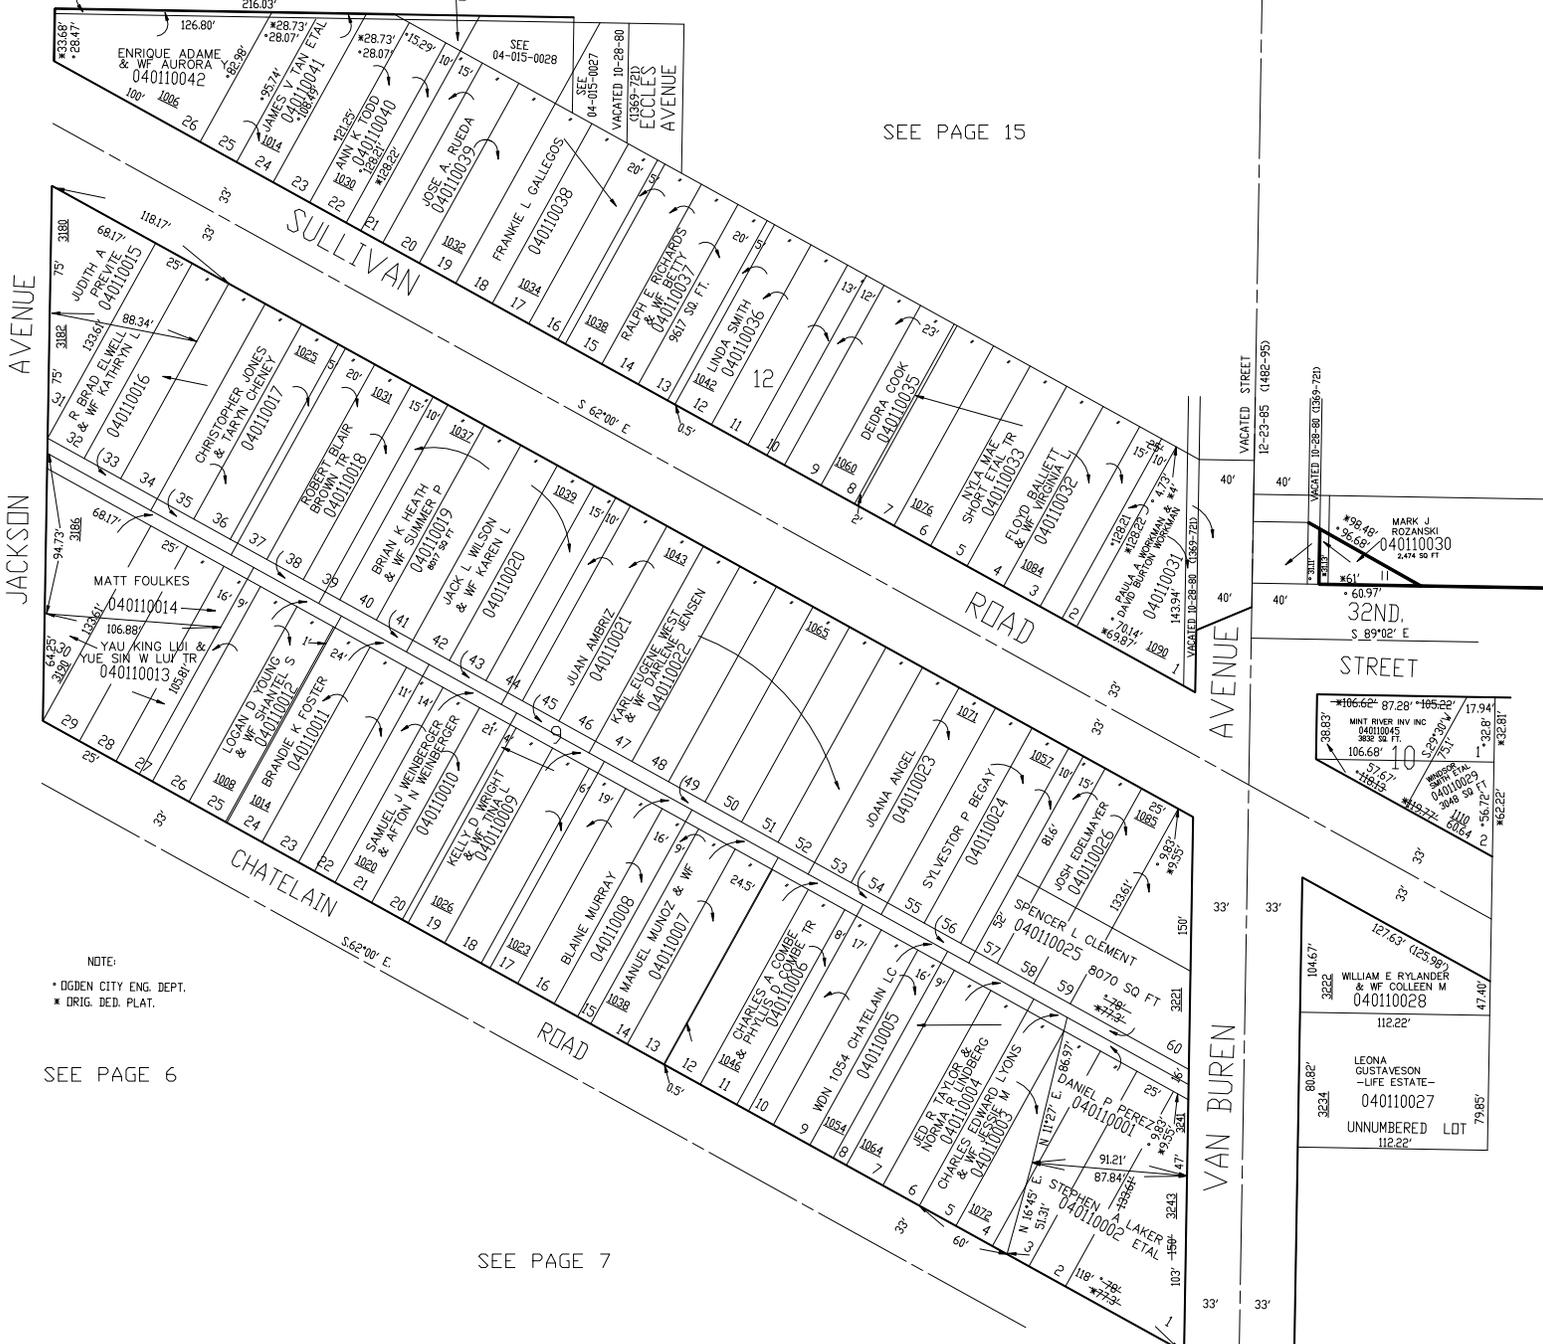

SEE PAGE 15

JACKSON AVENUE

VAN BUREN AVENUE

VACATED STREET 12-23-85 (1482-95)

MARK J ROZANSKI
040110030
2,474 SQ FT

32ND. STREET
S 89°02' E

MINT RIVER INV INC
040110043
385 SQ FT

MISSISSIPPI
040110025
998 SQ FT

WILLIAM E RYLANDER & WF COLLEEN M
040110028

LEONA GUSTAVESON - LIFE ESTATE -
040110027

UNNUMBERED LOT
112.22'

NOTE:
* OGDEN CITY ENG. DEPT.
* ORIG. DED. PLAT.

SEE PAGE 6

SEE PAGE 7