



BLOCK 3, SOUTH OGDEN SURVEY FLORENCE PARK ADDITION

BLOCKS 9-12 & 14

IN OGDEN CITY

SCALE 1" = 60'

TAXING UNIT: 25

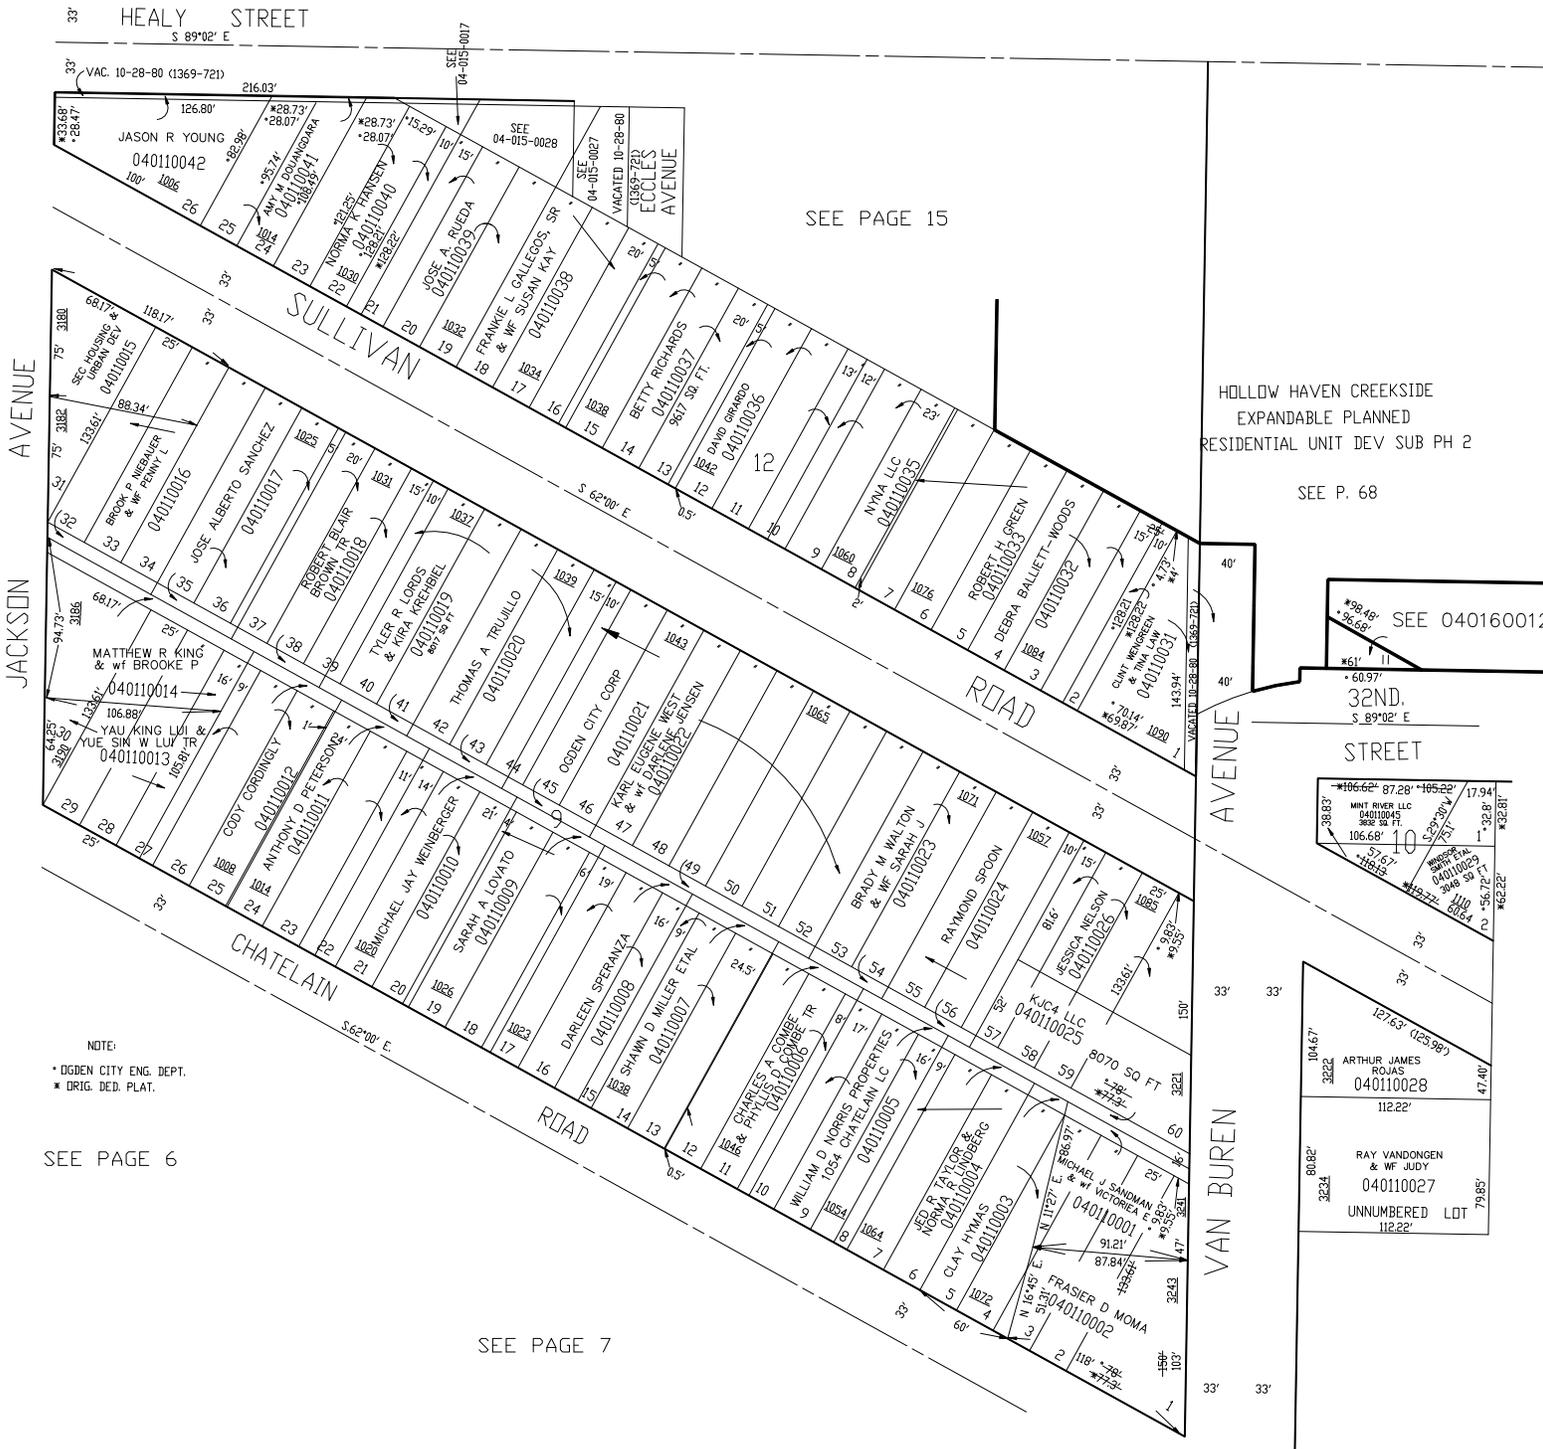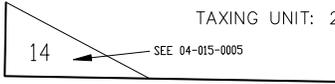

SEE PAGE 15

HOLLOW HAVEN CREEKSIDE
EXPANDABLE PLANNED
RESIDENTIAL UNIT DEV SUB PH 2

SEE P. 68

SEE 040160012

32ND.
S 89°02' E

10

MINT RIVER LLC
04010043
382.91 FT.
106.68' H&B

MISSISSIPPI
04010025
948.50 FT.
119.72' H&B

JULIO
04010024
56.72' H&B

10467' 3222' 127.63' (125.98')
ARTHUR JAMES ROJAS
04010028
112.22'

8082' 3224' 79.85'
RAY VANDONGEN & WF JUDY
04010027
UNNUMBERED LOT
112.22'

NOTE:
* OGDEN CITY ENG. DEPT.
* ORIG. DED. PLAT.

SEE PAGE 6

SEE PAGE 7