

BLOCK 3, SOUTH OGDEN SURVEY ILIFF COLLEGE HILL ADDITION BLOCKS 3, 4, 5, 6

14

TAXING UNIT: 25

IN OGDEN CITY



PREFIX: 04-014

SCALE 1" = 50'

SEE BOOK 2, PAGE 7

30TH.

STREET

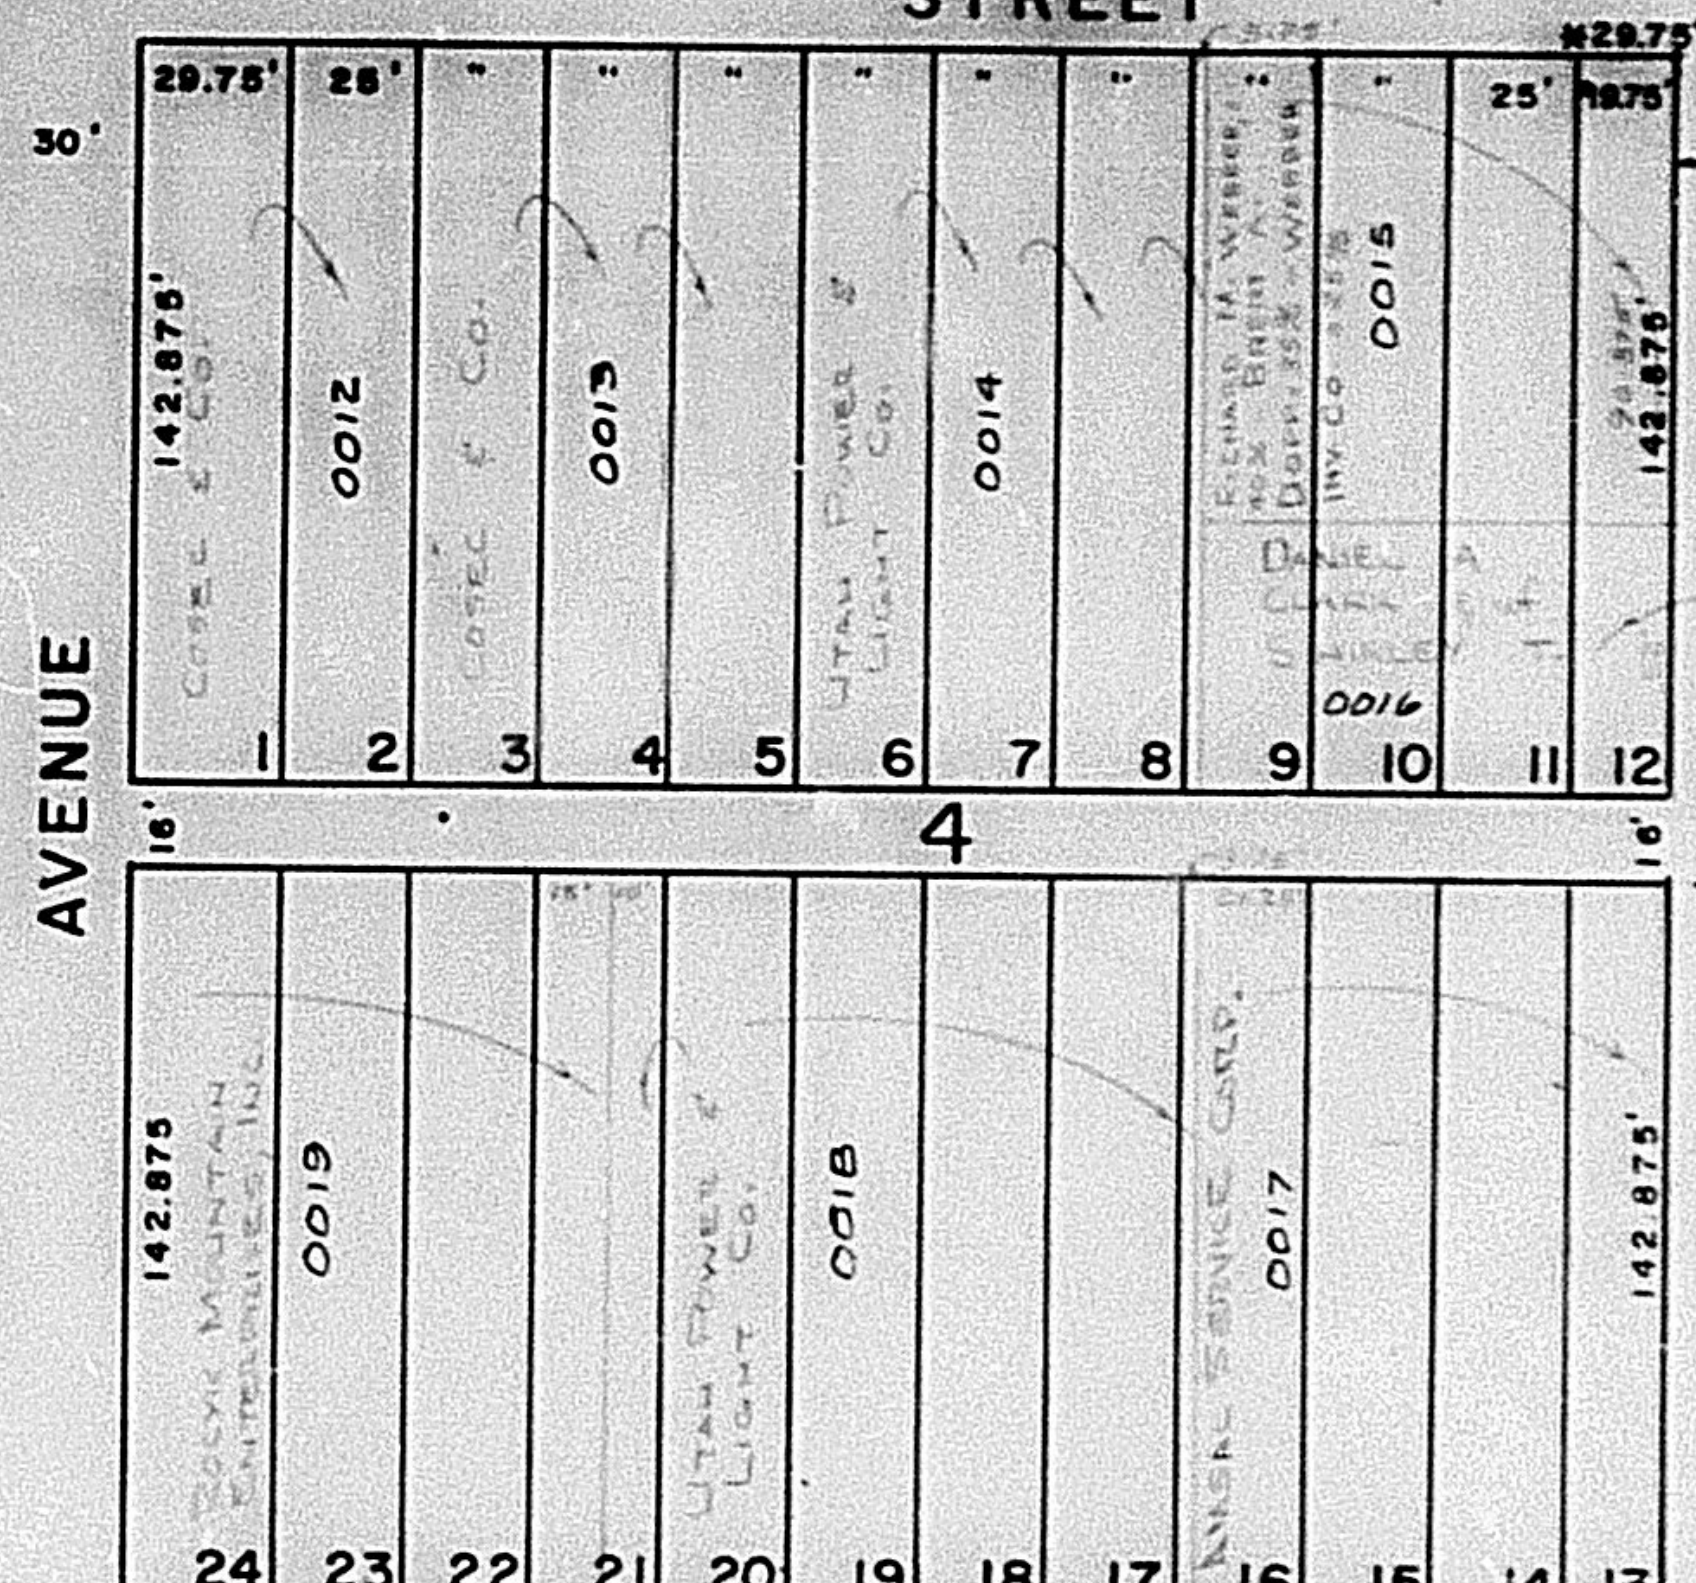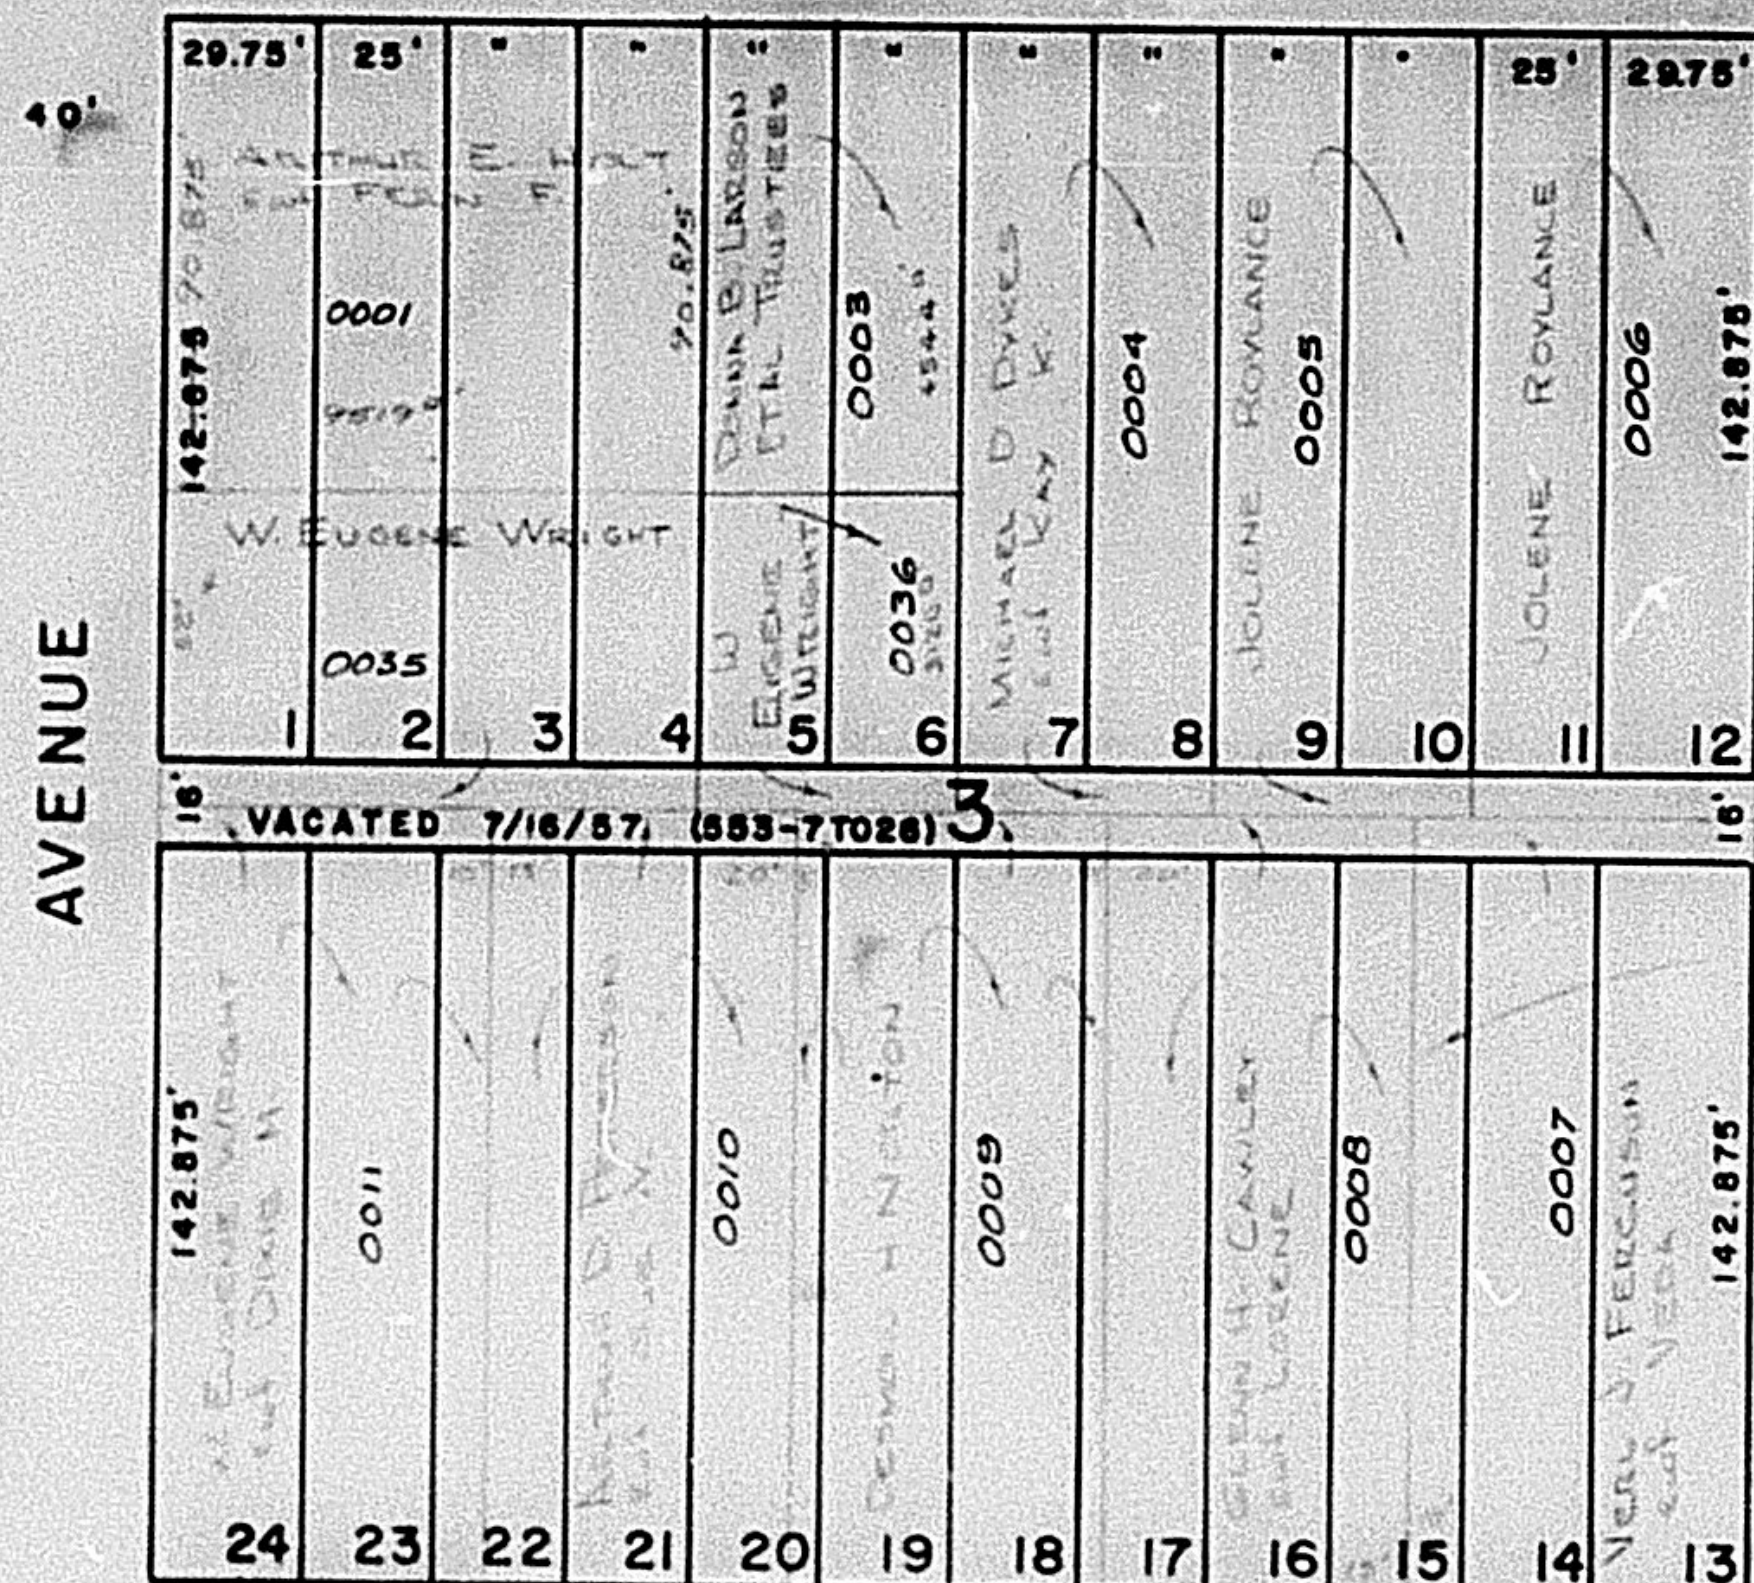

N 0° 58' E



N 0° 58' E

N 0° 58' E

S 89° 02' E

PATTERSON

STREET

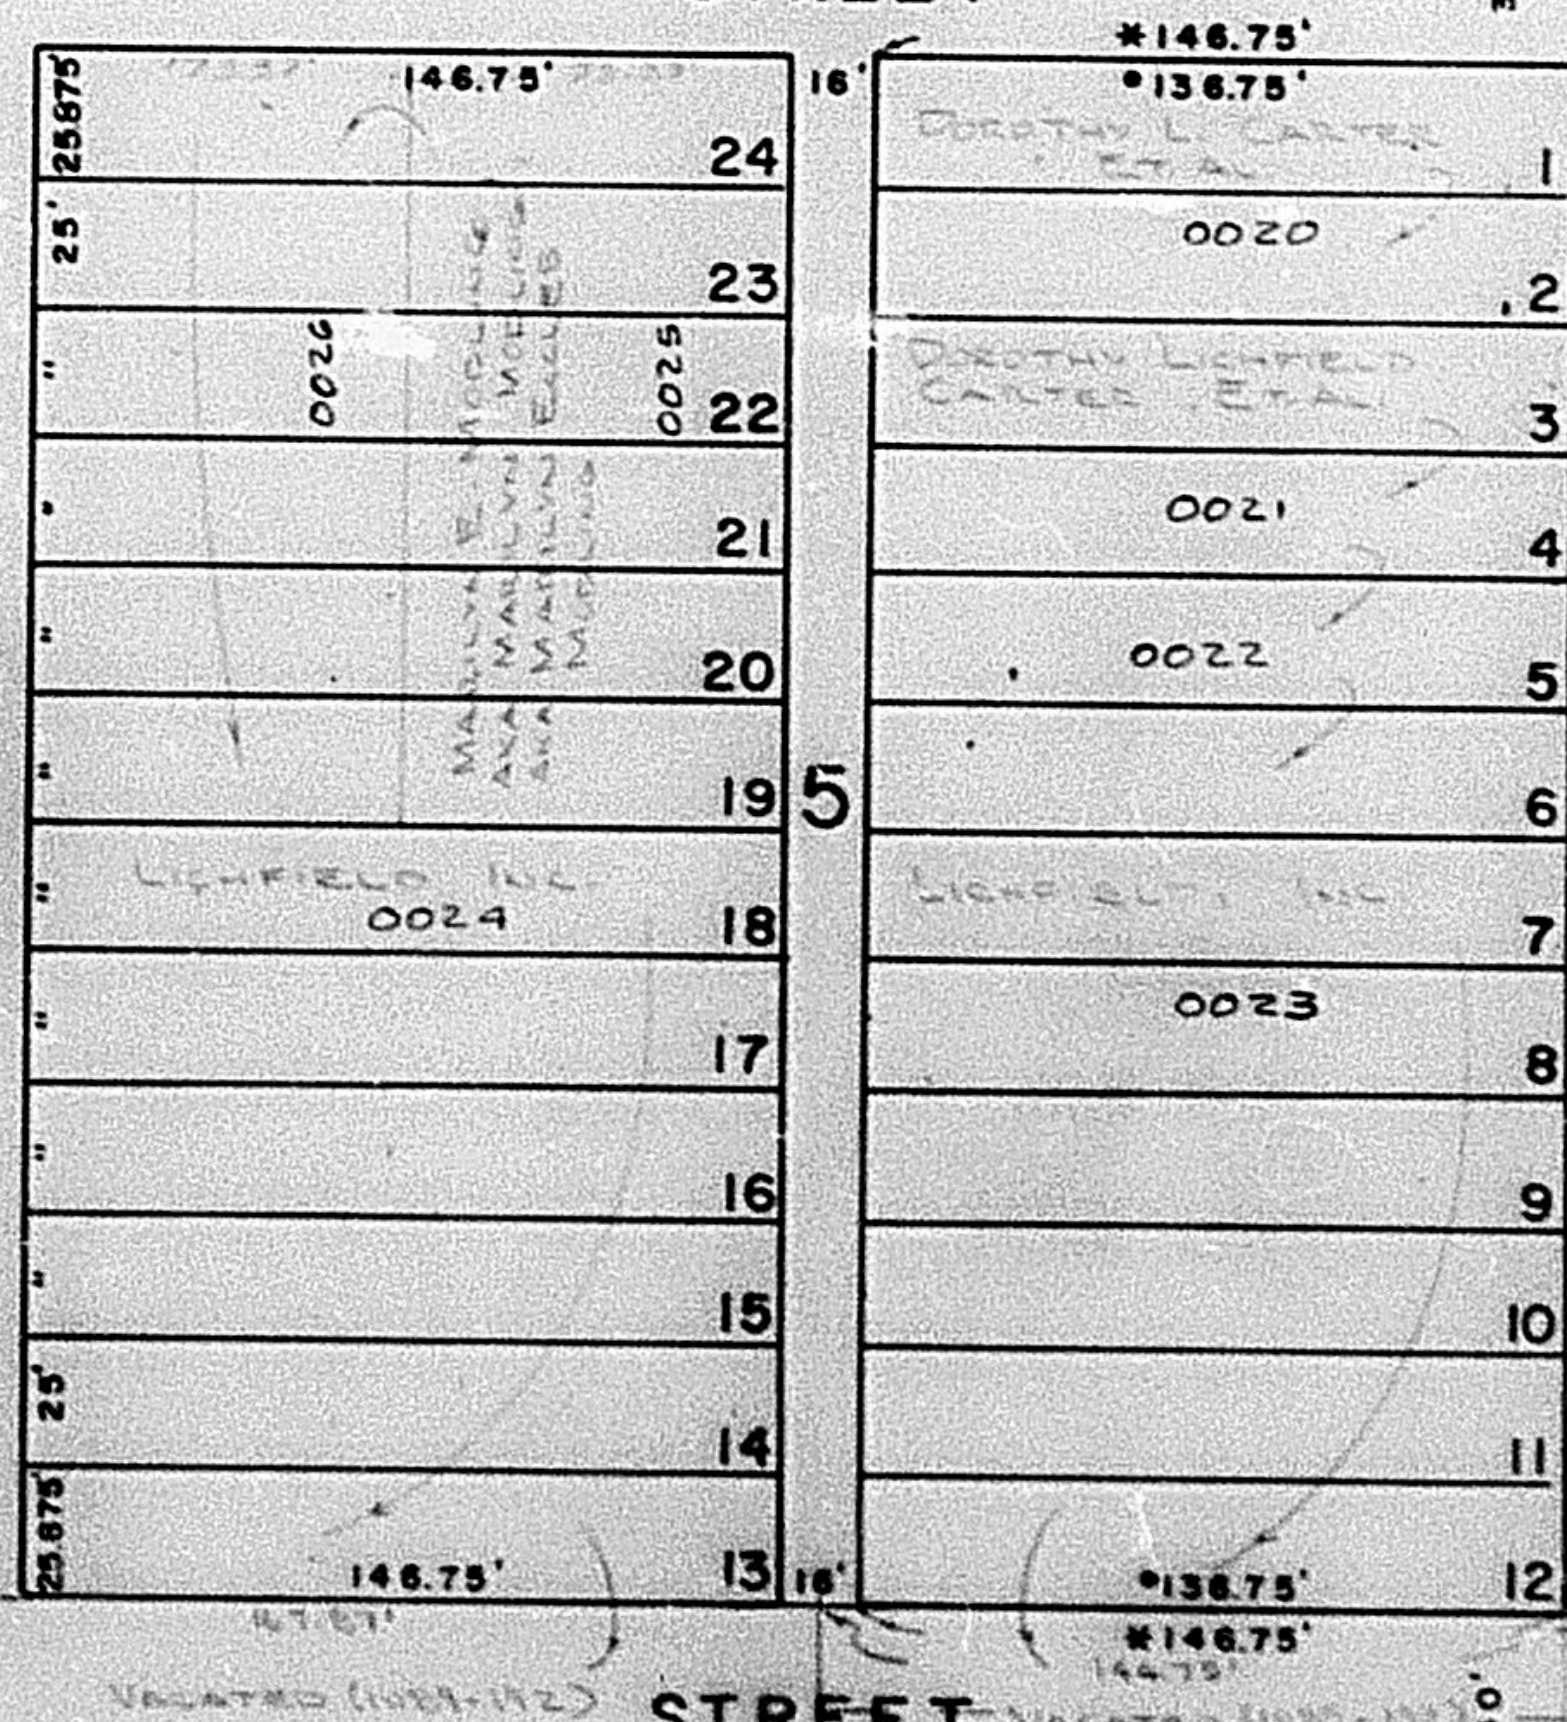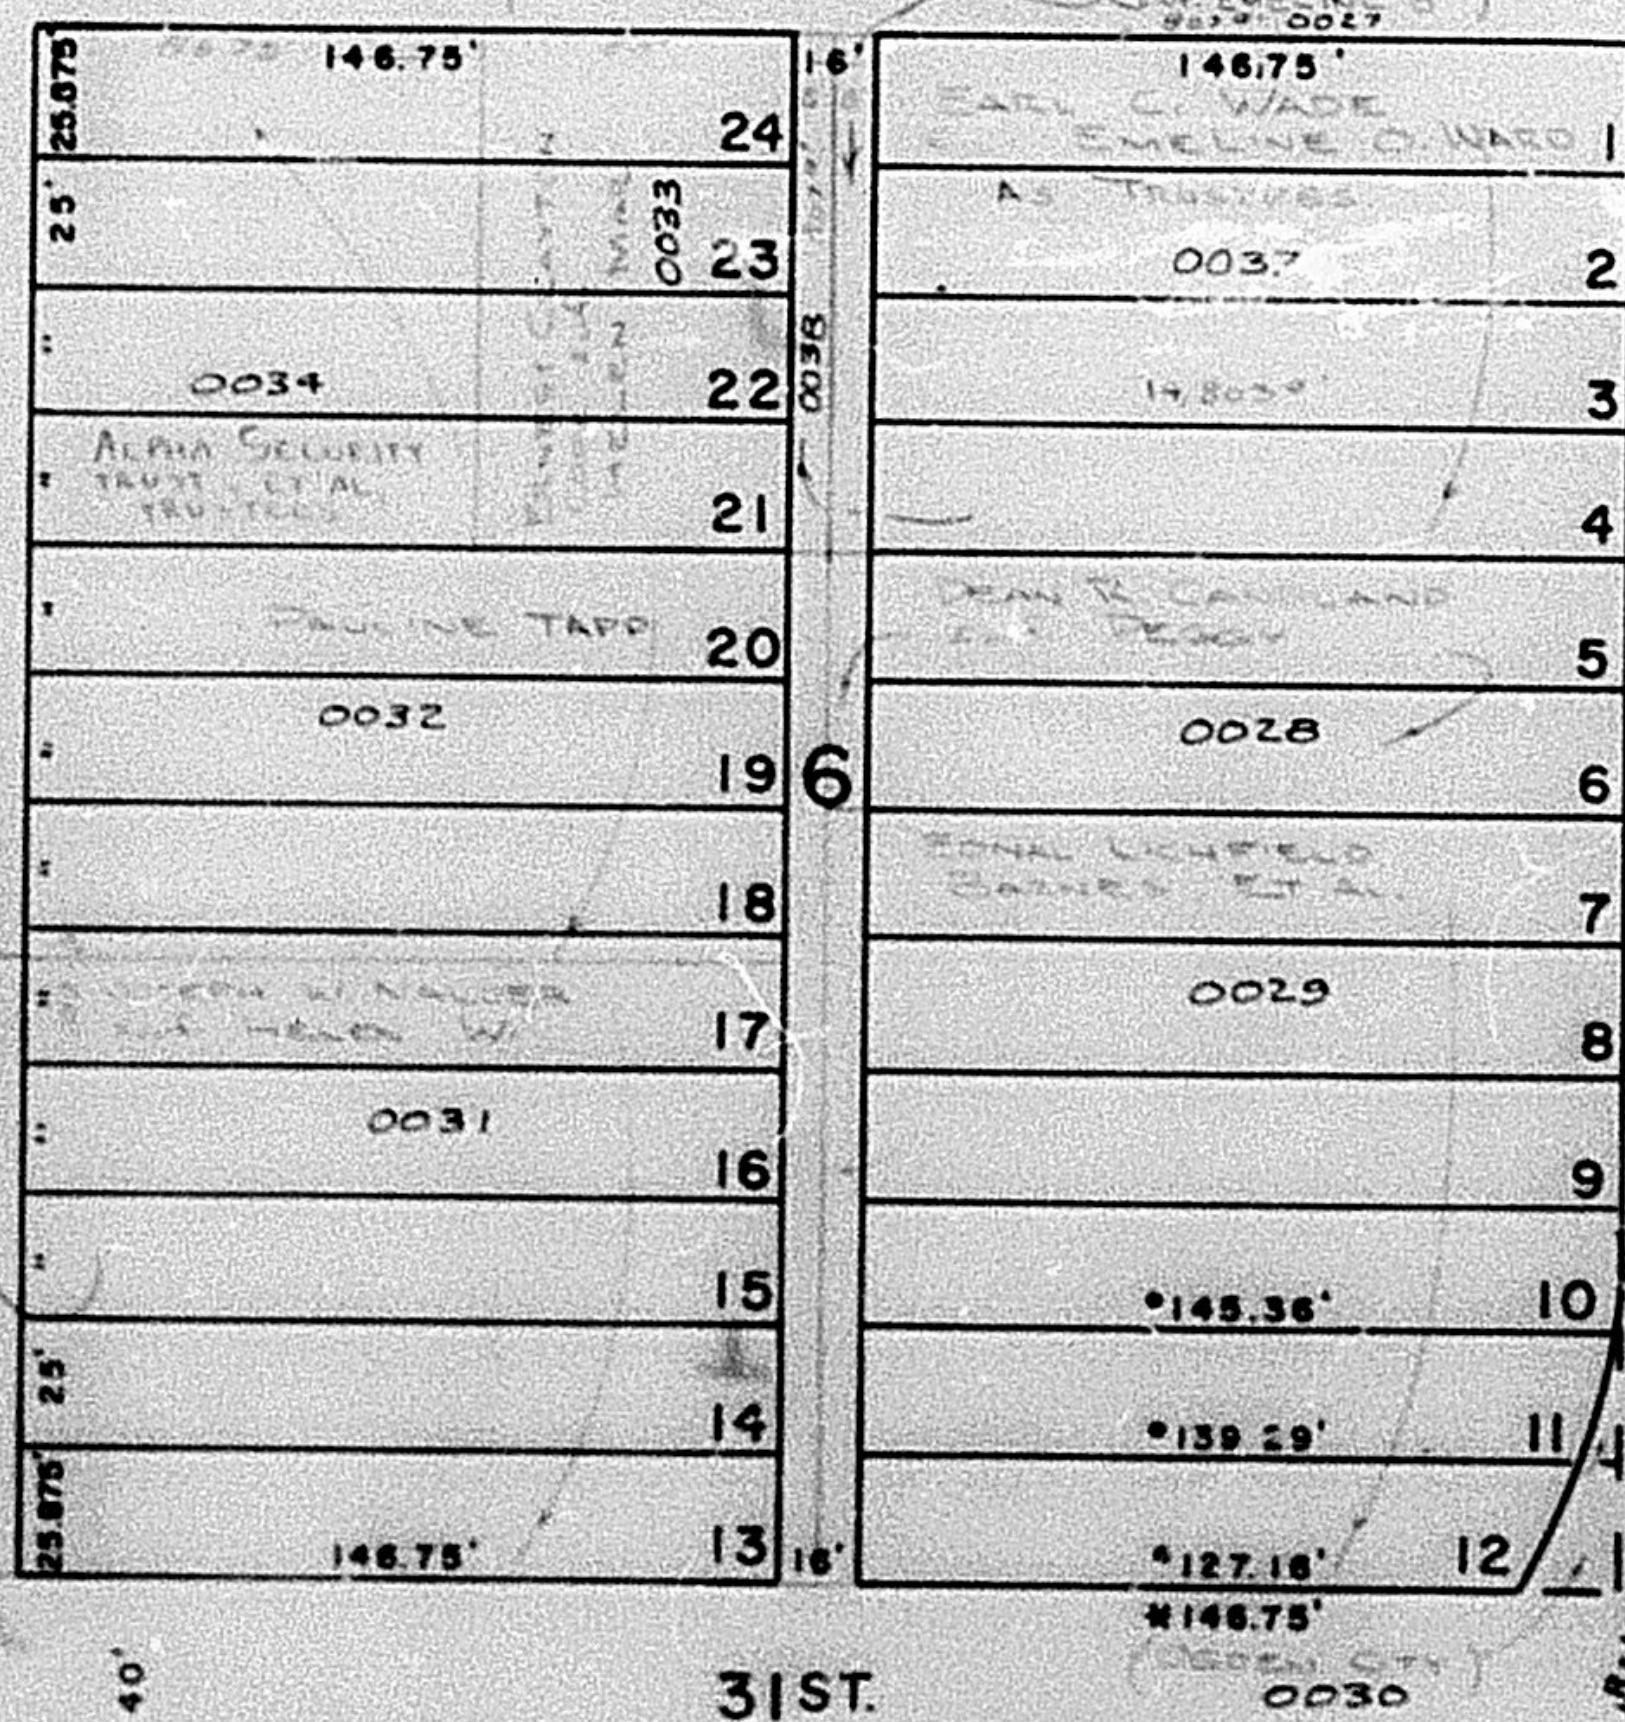

VAN BUREN

BRINKER

HARRISON

31ST.

STREET

S 89° 02' E

SEE PAGE 16

W.F.J. 3-71

SEE BOOK 14 PAGE 64

SEE PAGE 13

4

NOTE: * OGDEN CITY ENG. DEPT. PLAT * ORIG. DED. PLAT