

BLOCK 3, SOUTH OGDEN SURVEY ILIFF COLLEGE HILL ADDITION BLOCKS 3, 4, 5, 6

TAXING UNIT: 25

IN OGDEN CITY



PREFIX: 04-014

SCALE 1" = 50'

SEE BOOK 2, PAGE 7



30TH.

STREET

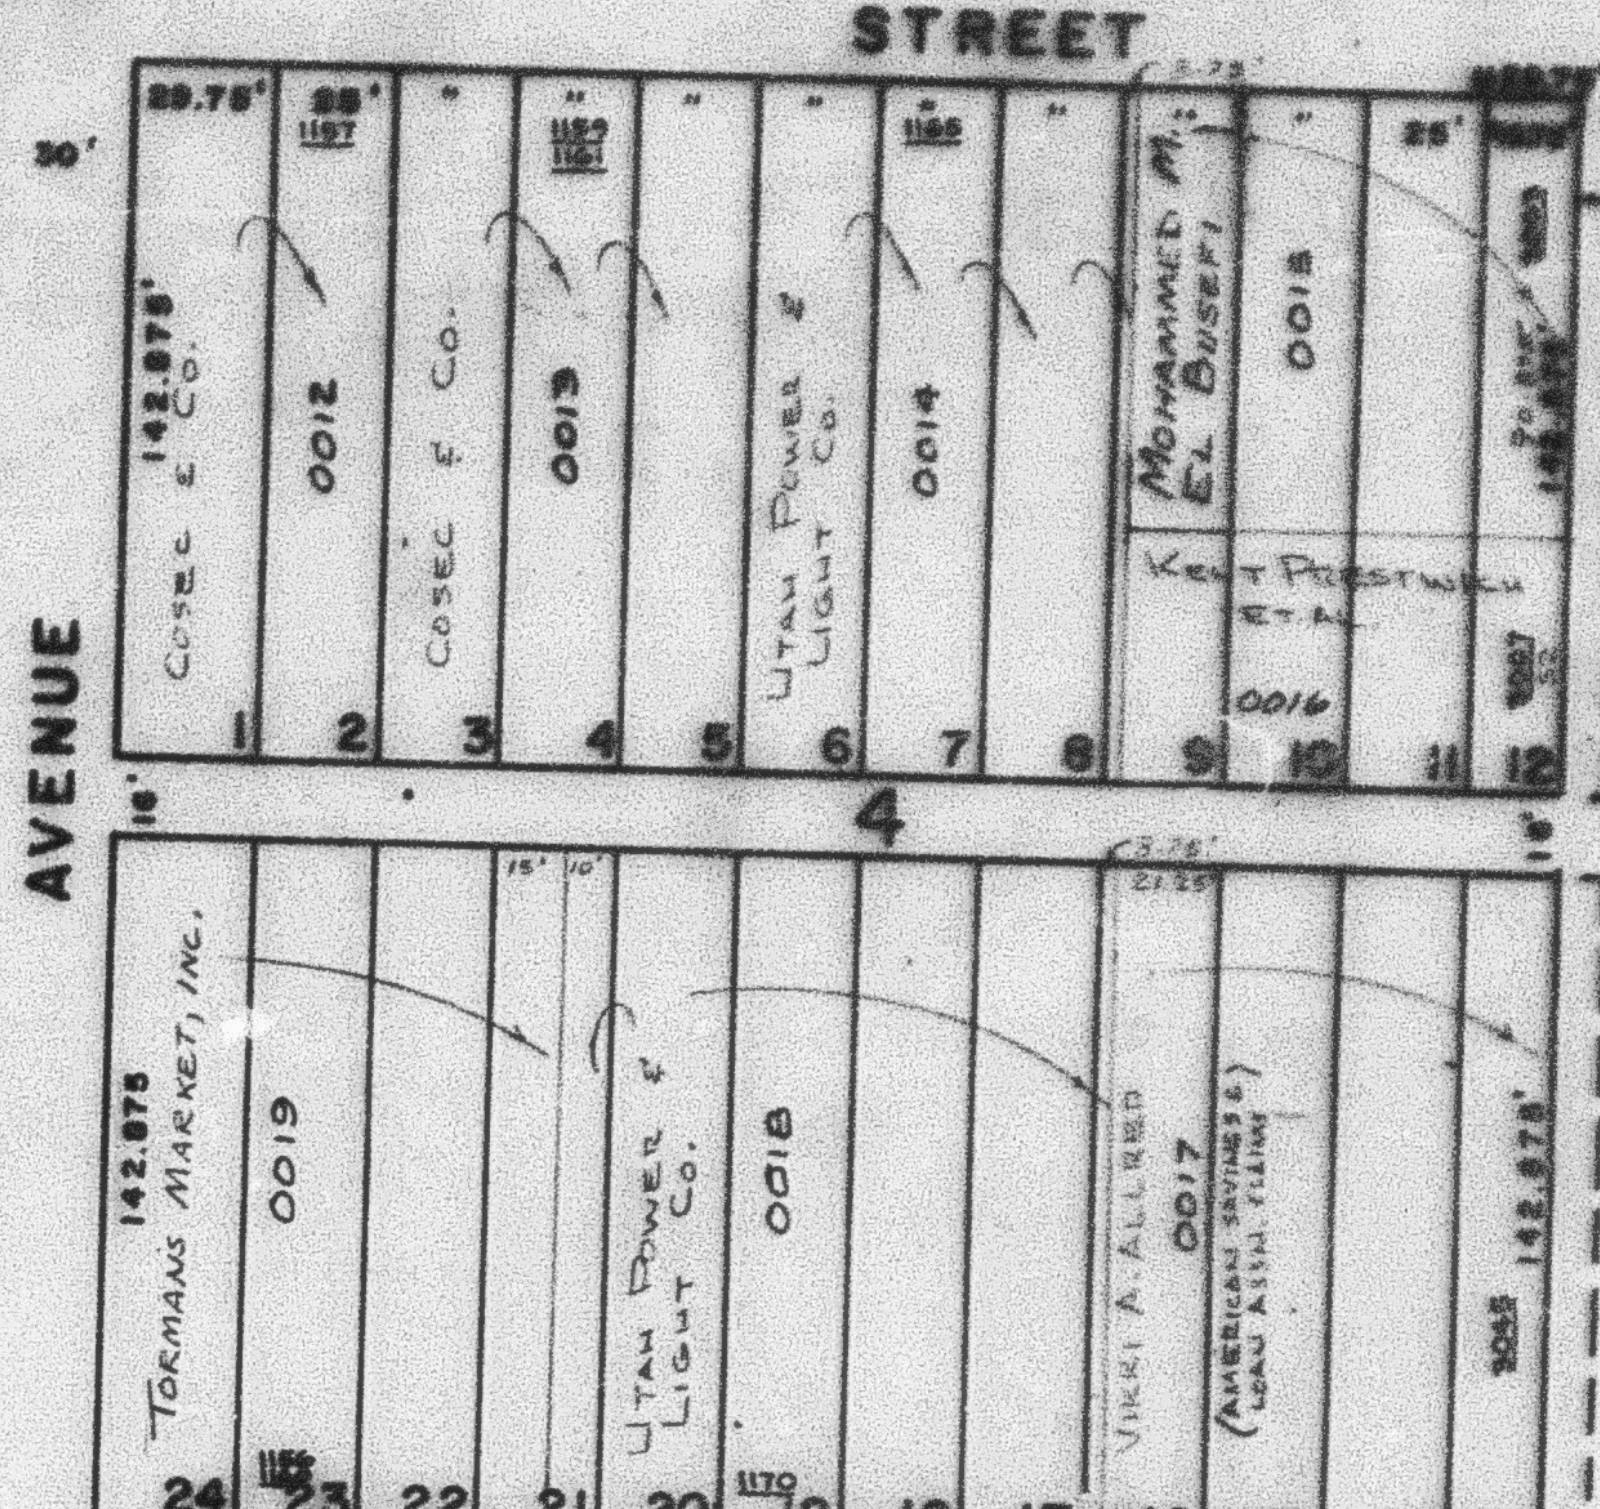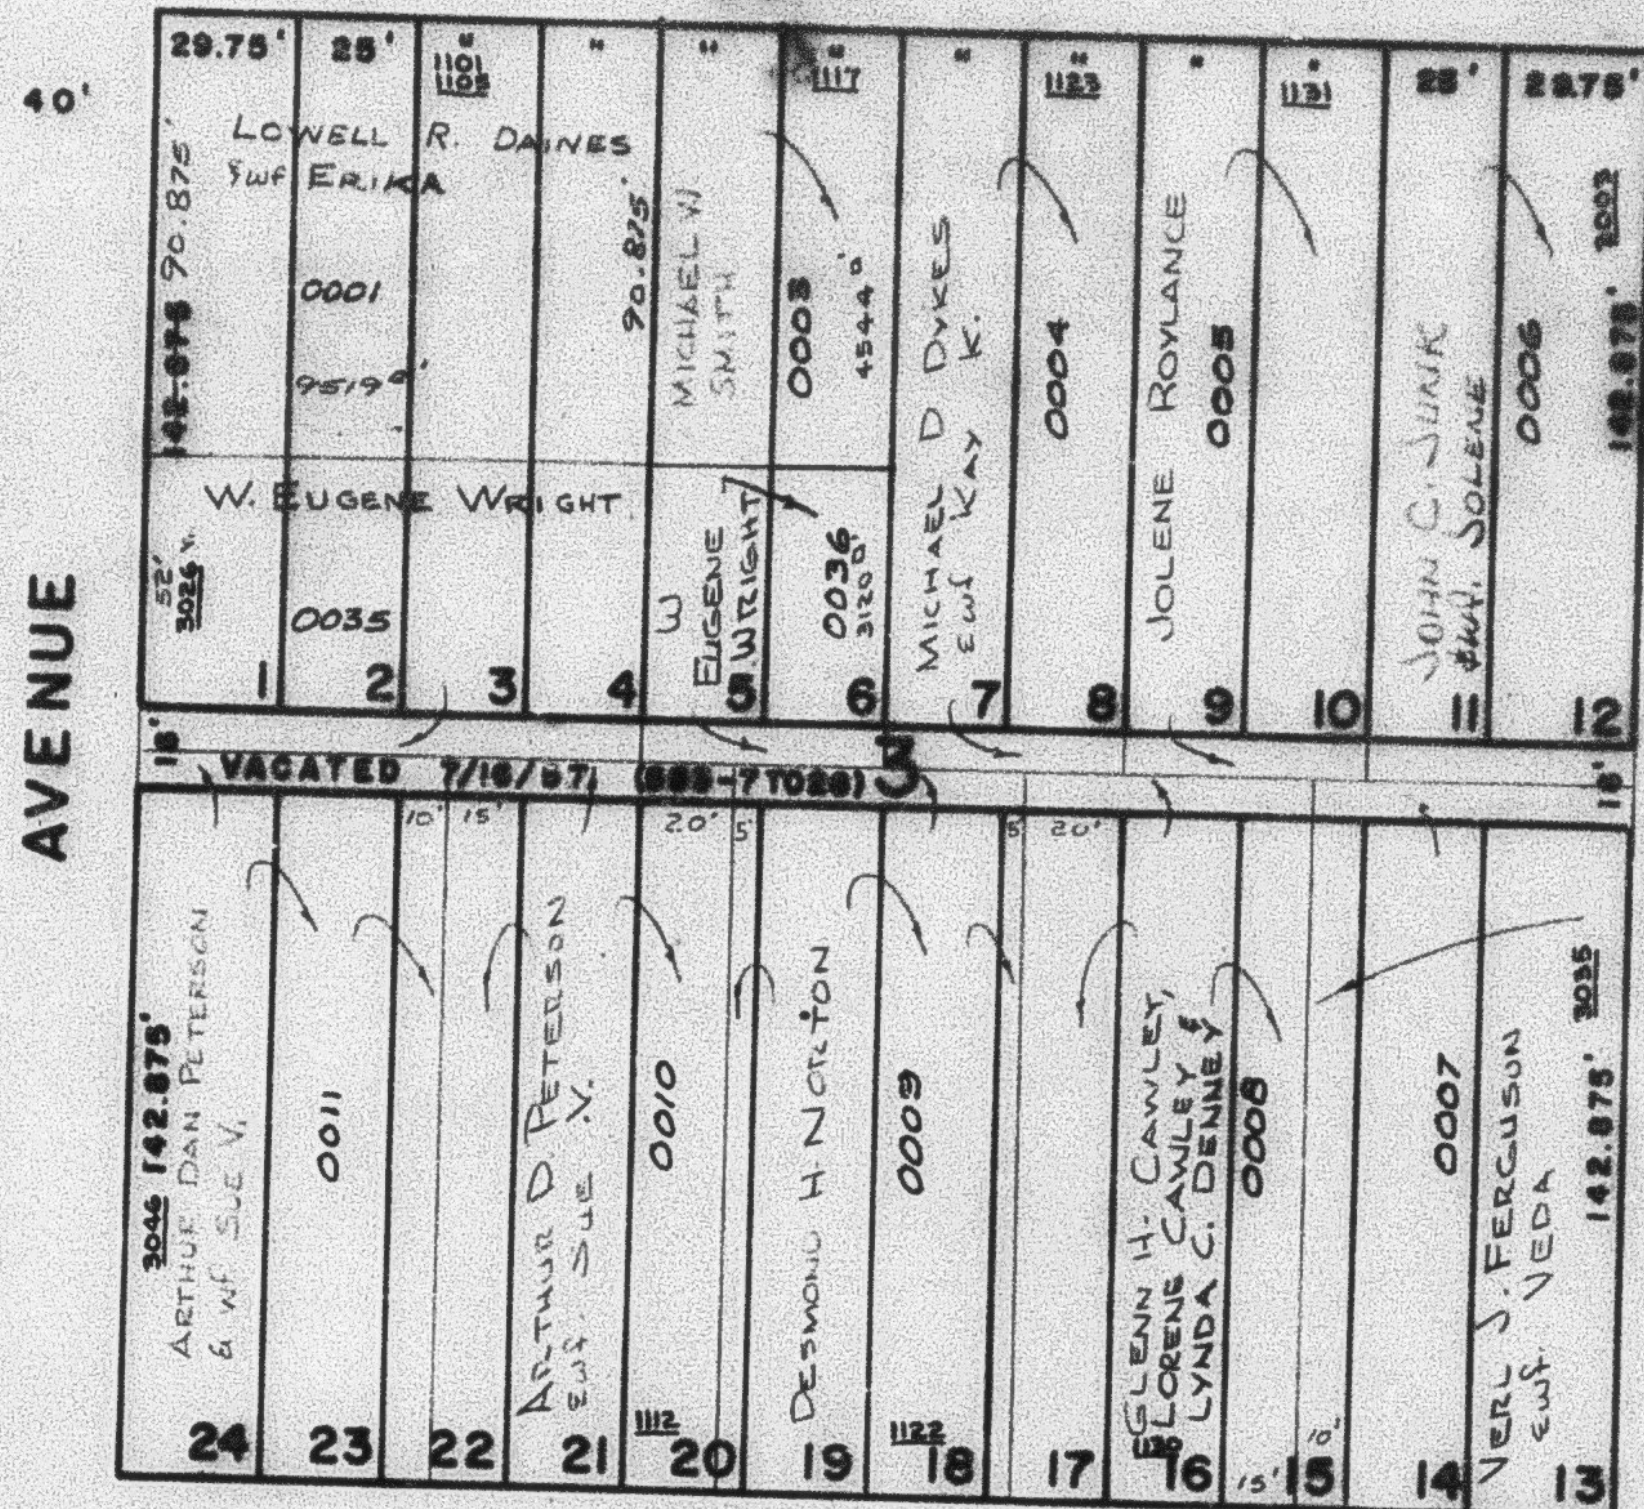

PATTERSON

STREET

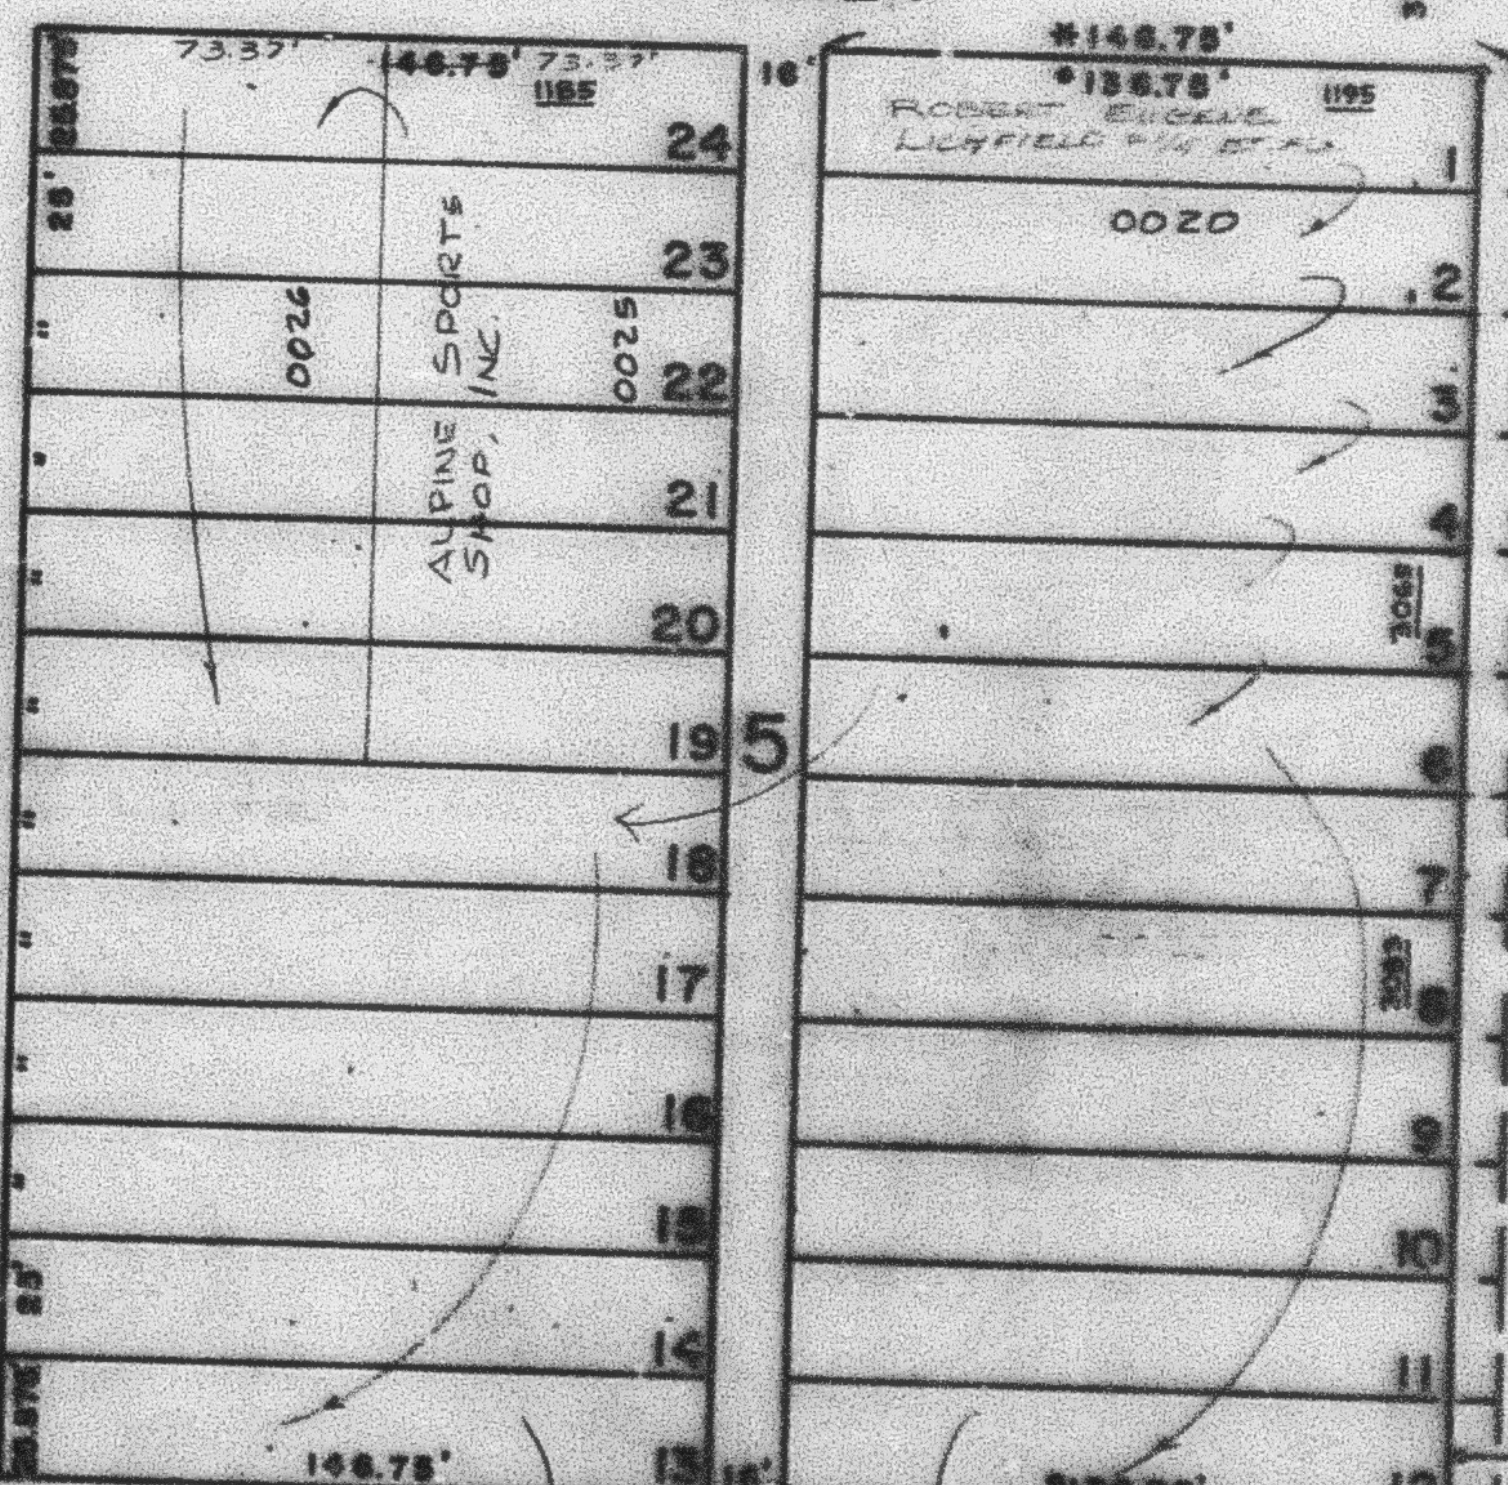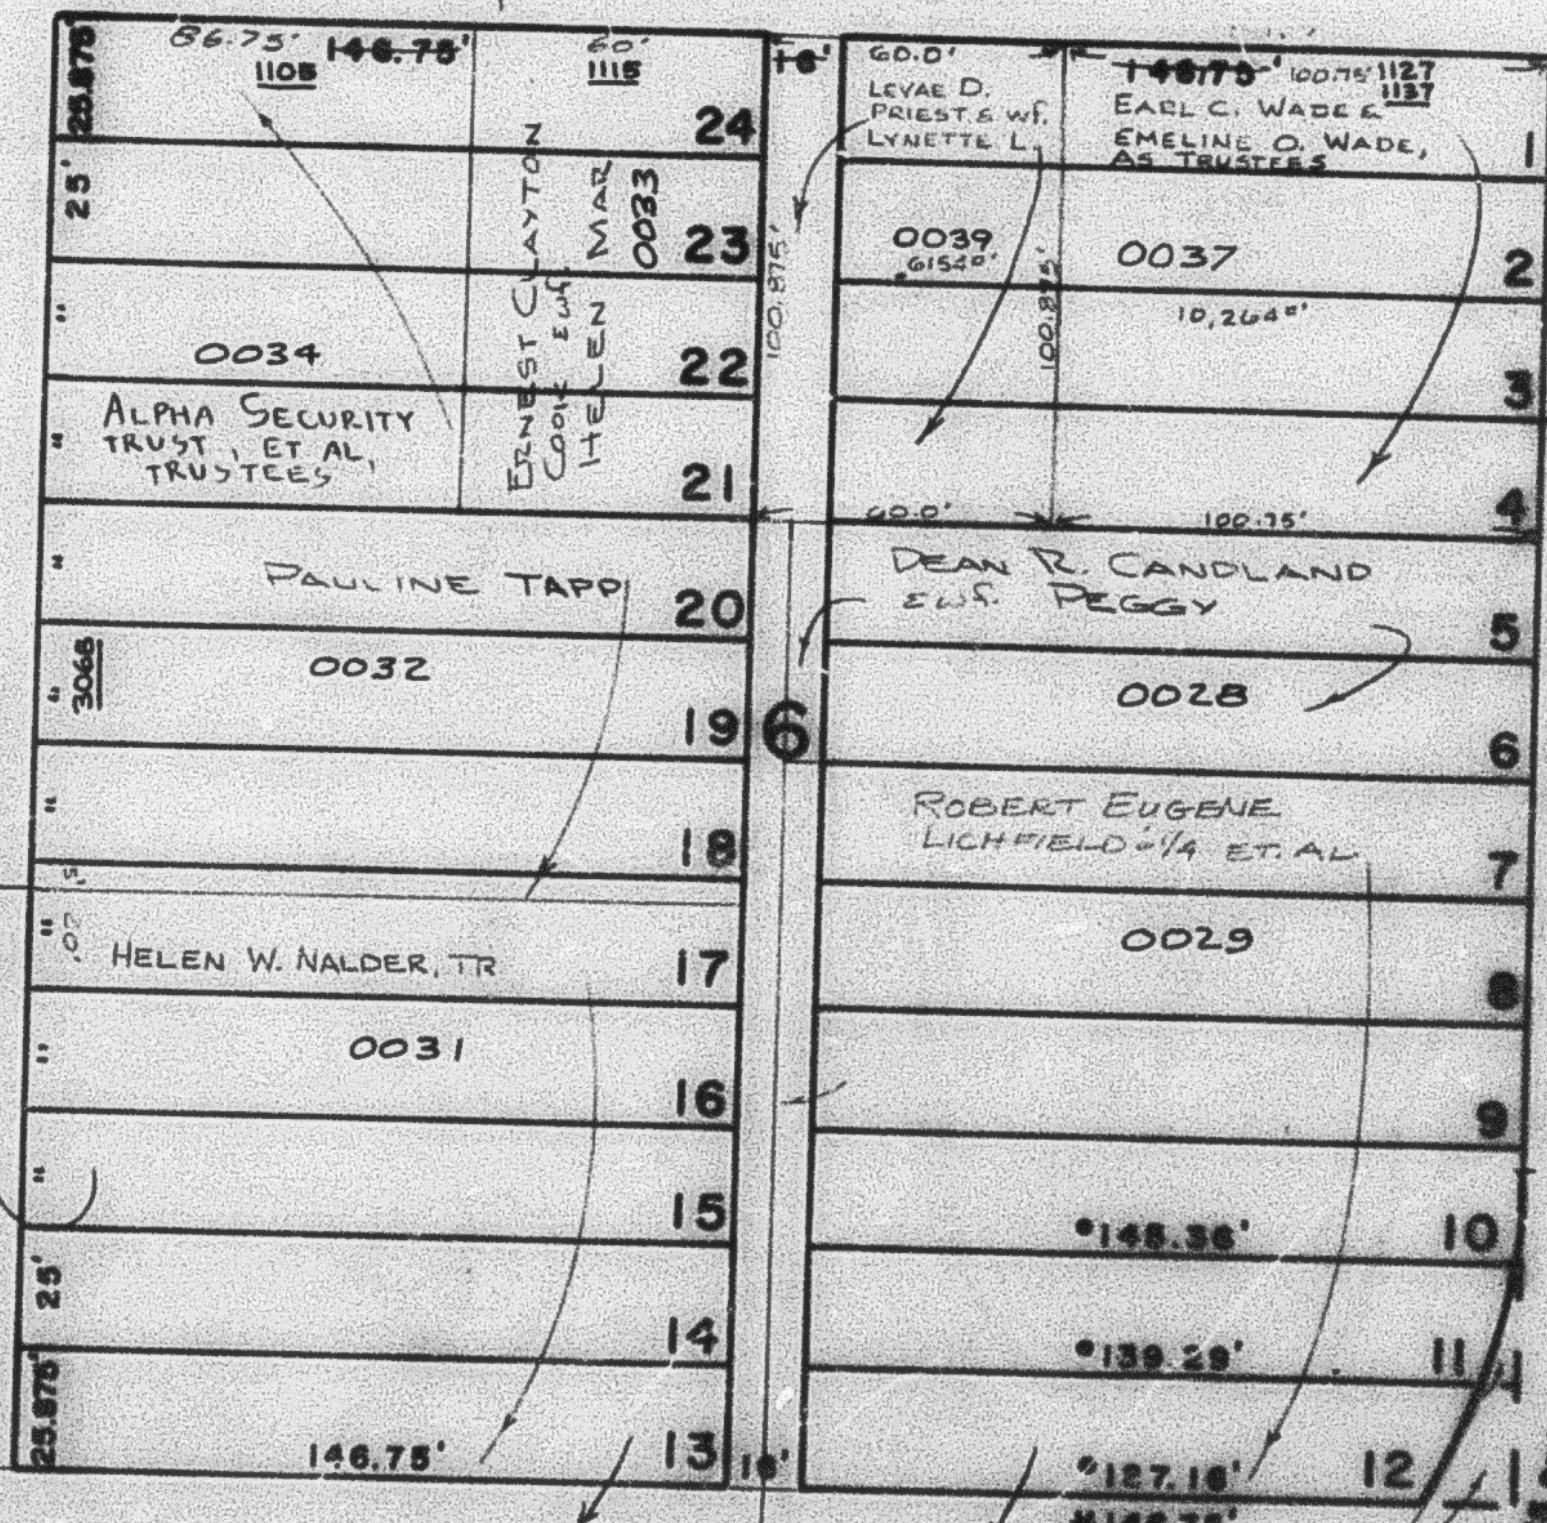

(VACATED 3-24-83 (1423-249))

VAN BUREN

BRINKER

HARRISON

31ST.
VACATED 3-24-83 (1423-249)
S. 89°02'E.

VACATED (1089-192)
6-17-75

STREET VACATED (1089-192)
6-17-75

NOTE: * OGDEN CITY ENG. DEPT. PLAT * ORIG. DED. PLAT

SEE PAGE 16

W.F.D. 3-71

SEE PAGE 13

SEE BOOK 14 PAGE 64