

BLOCK 3, SOUTH OGDEN CURVE ILIFF COLLEGE HILL ADDITION BLOCKS 3, 4, 5, 6

TAXING UNIT - 23

IN OGDEN CITY

PREP. 04-014

SCALE 1" = 50'

SEE BOOK 2, PAGE 7


30TH

STREET

AVENUE

AVENUE

BLVD.

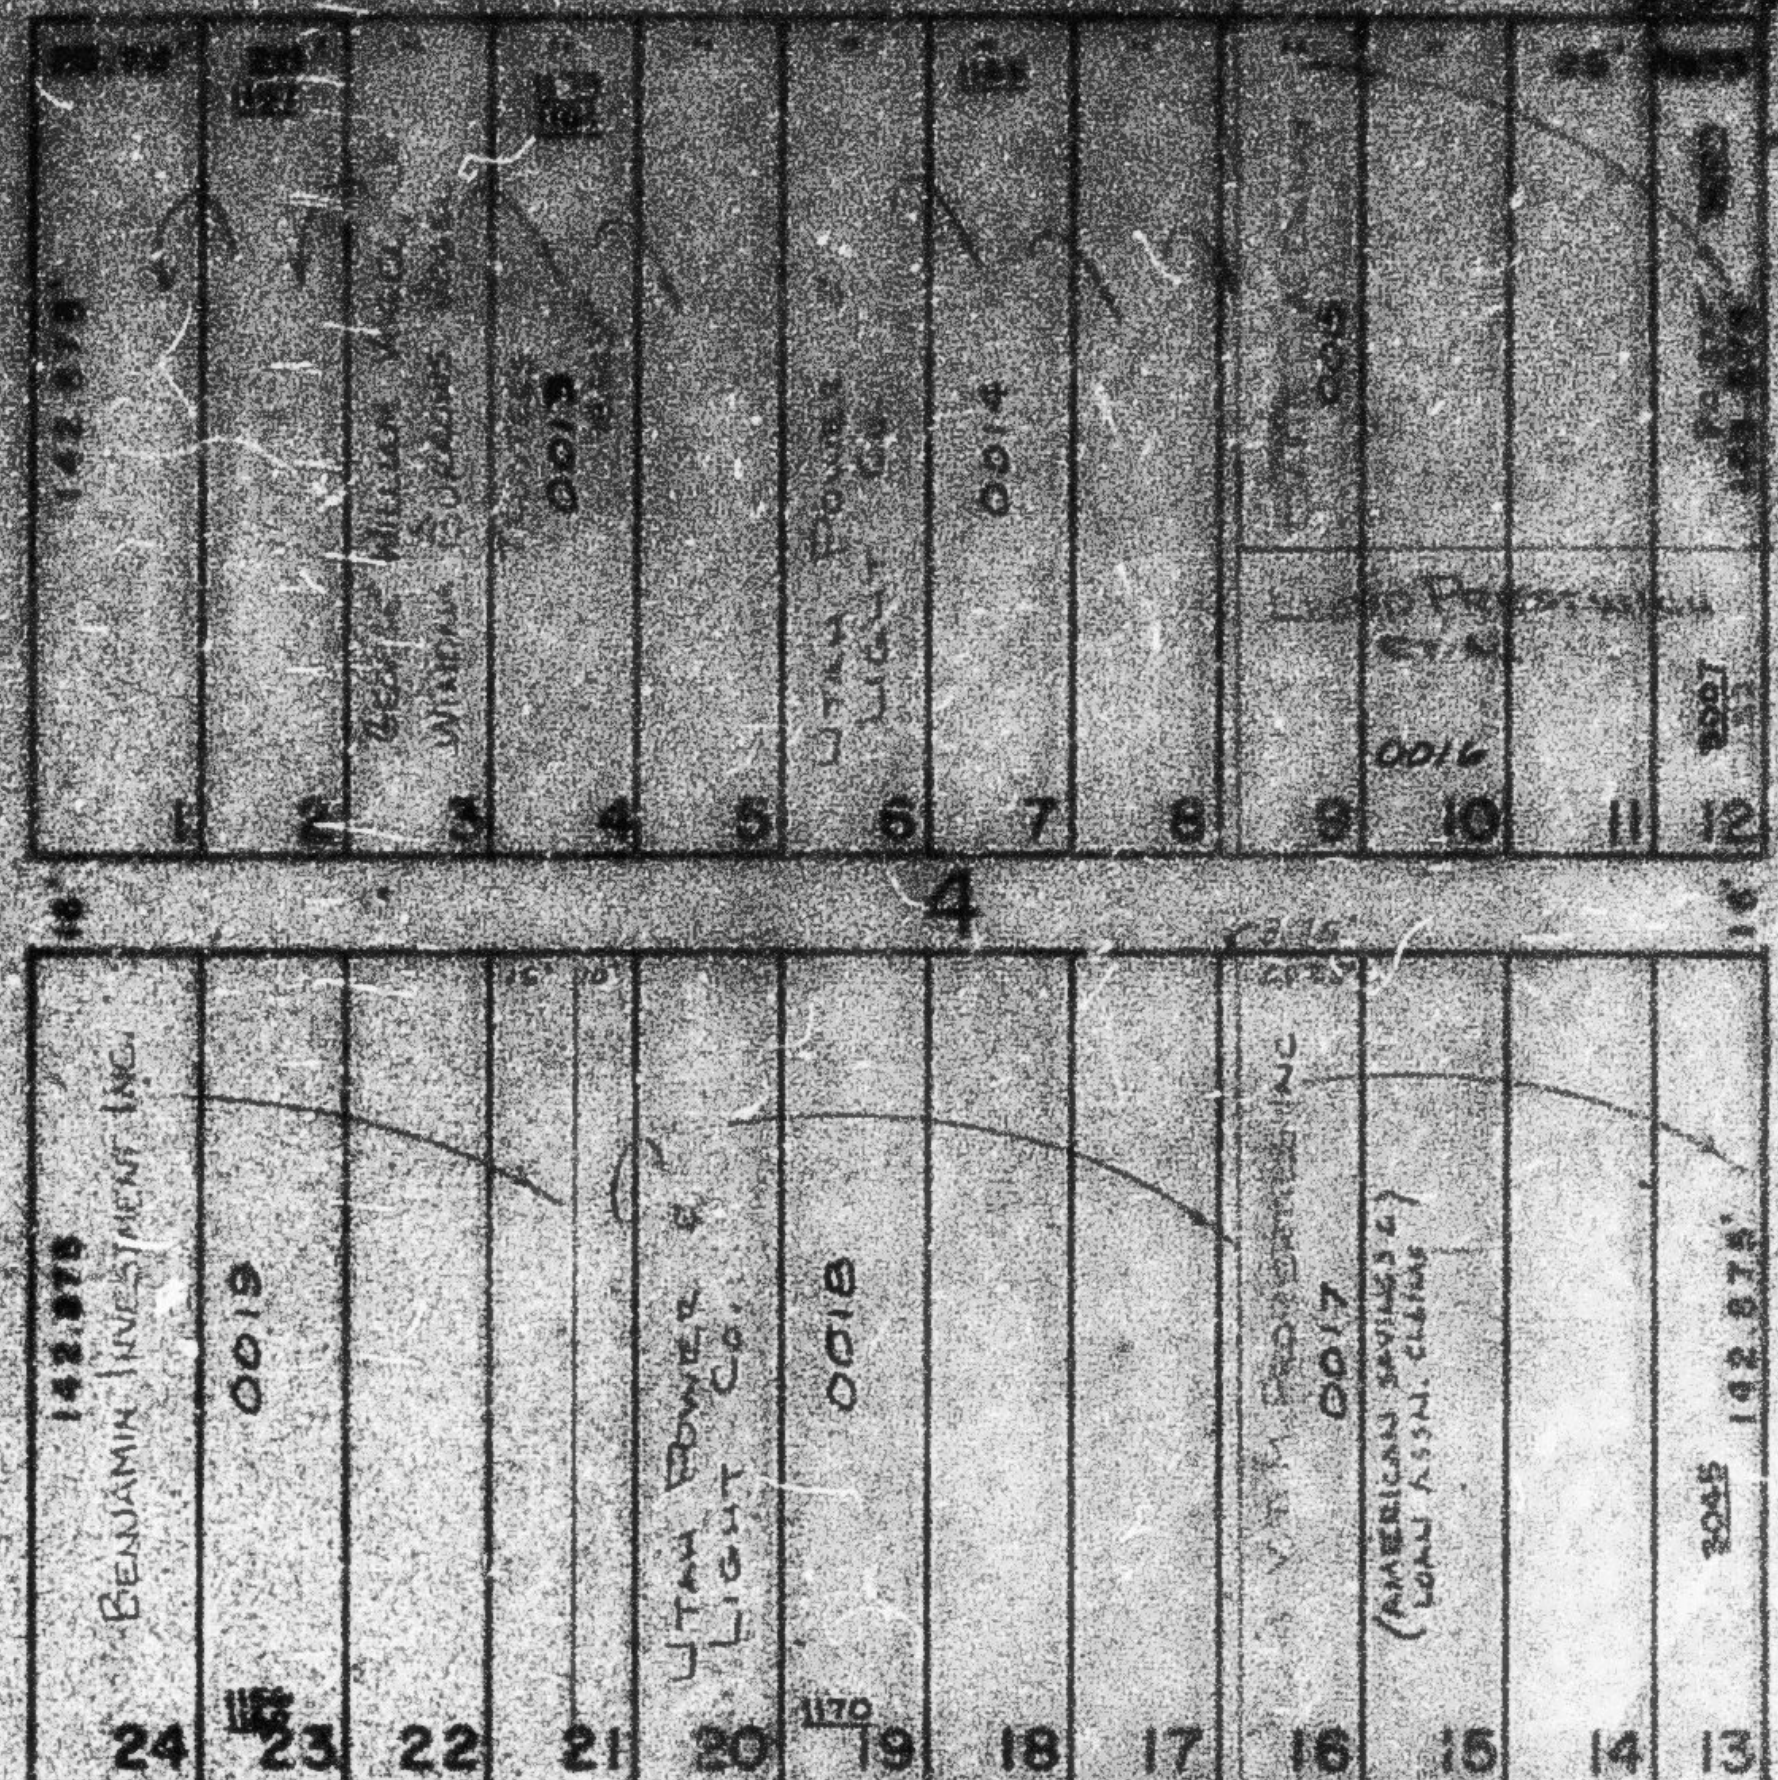



PATTERSON

STREET

VAN BUREN

BRINKER

HARRISON

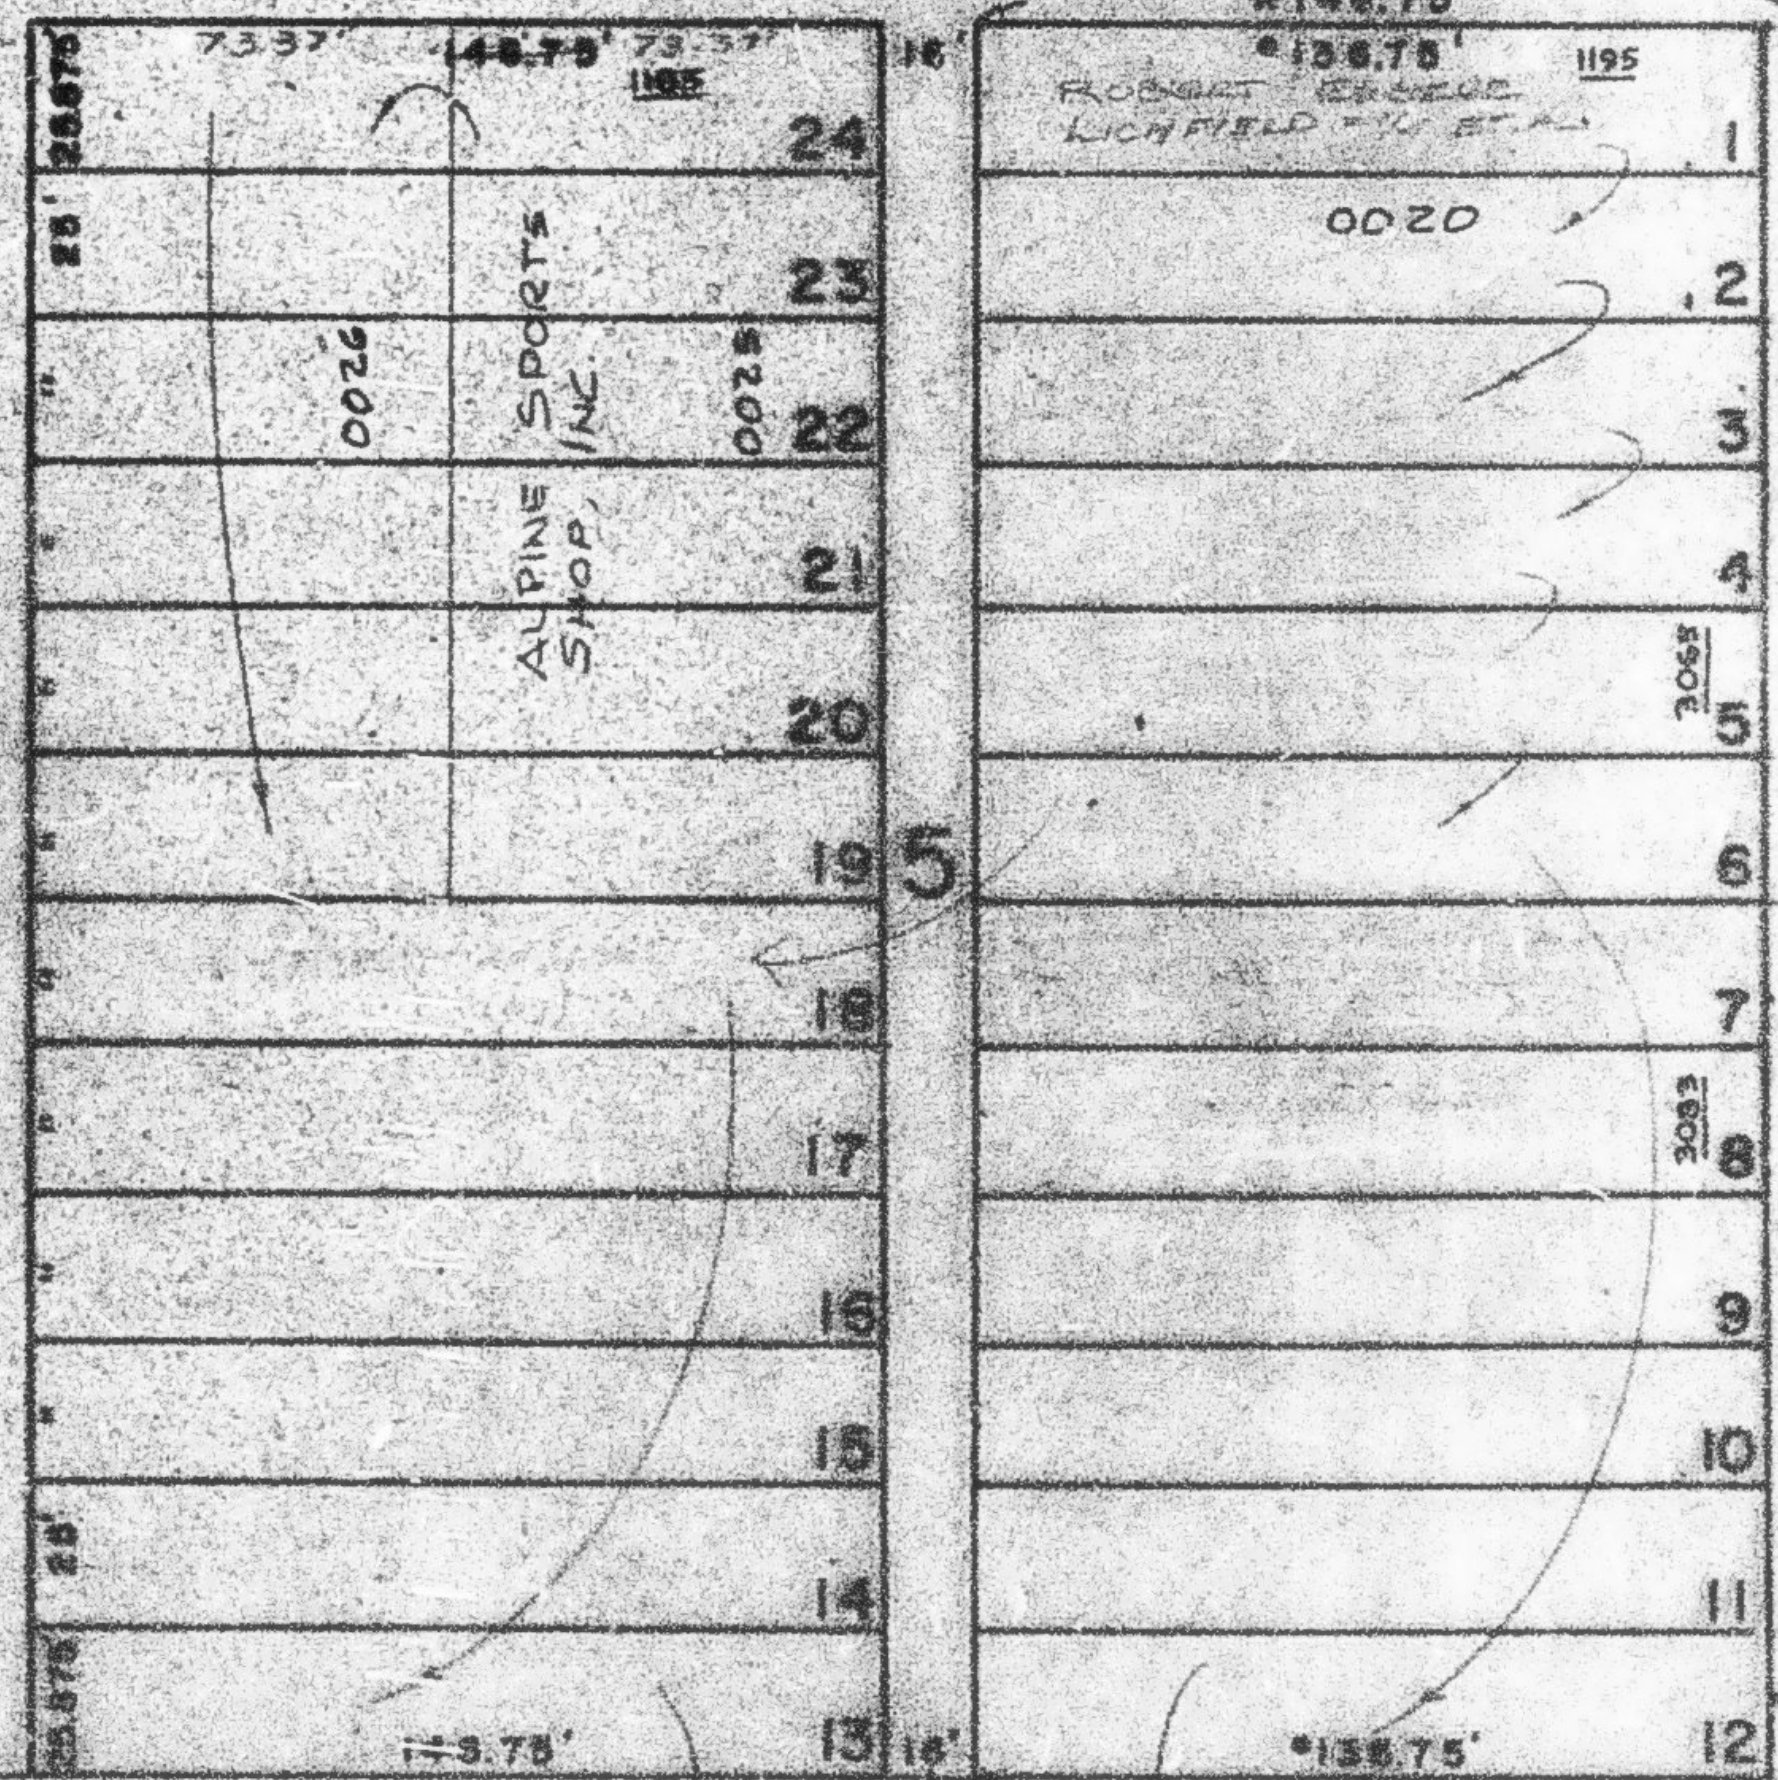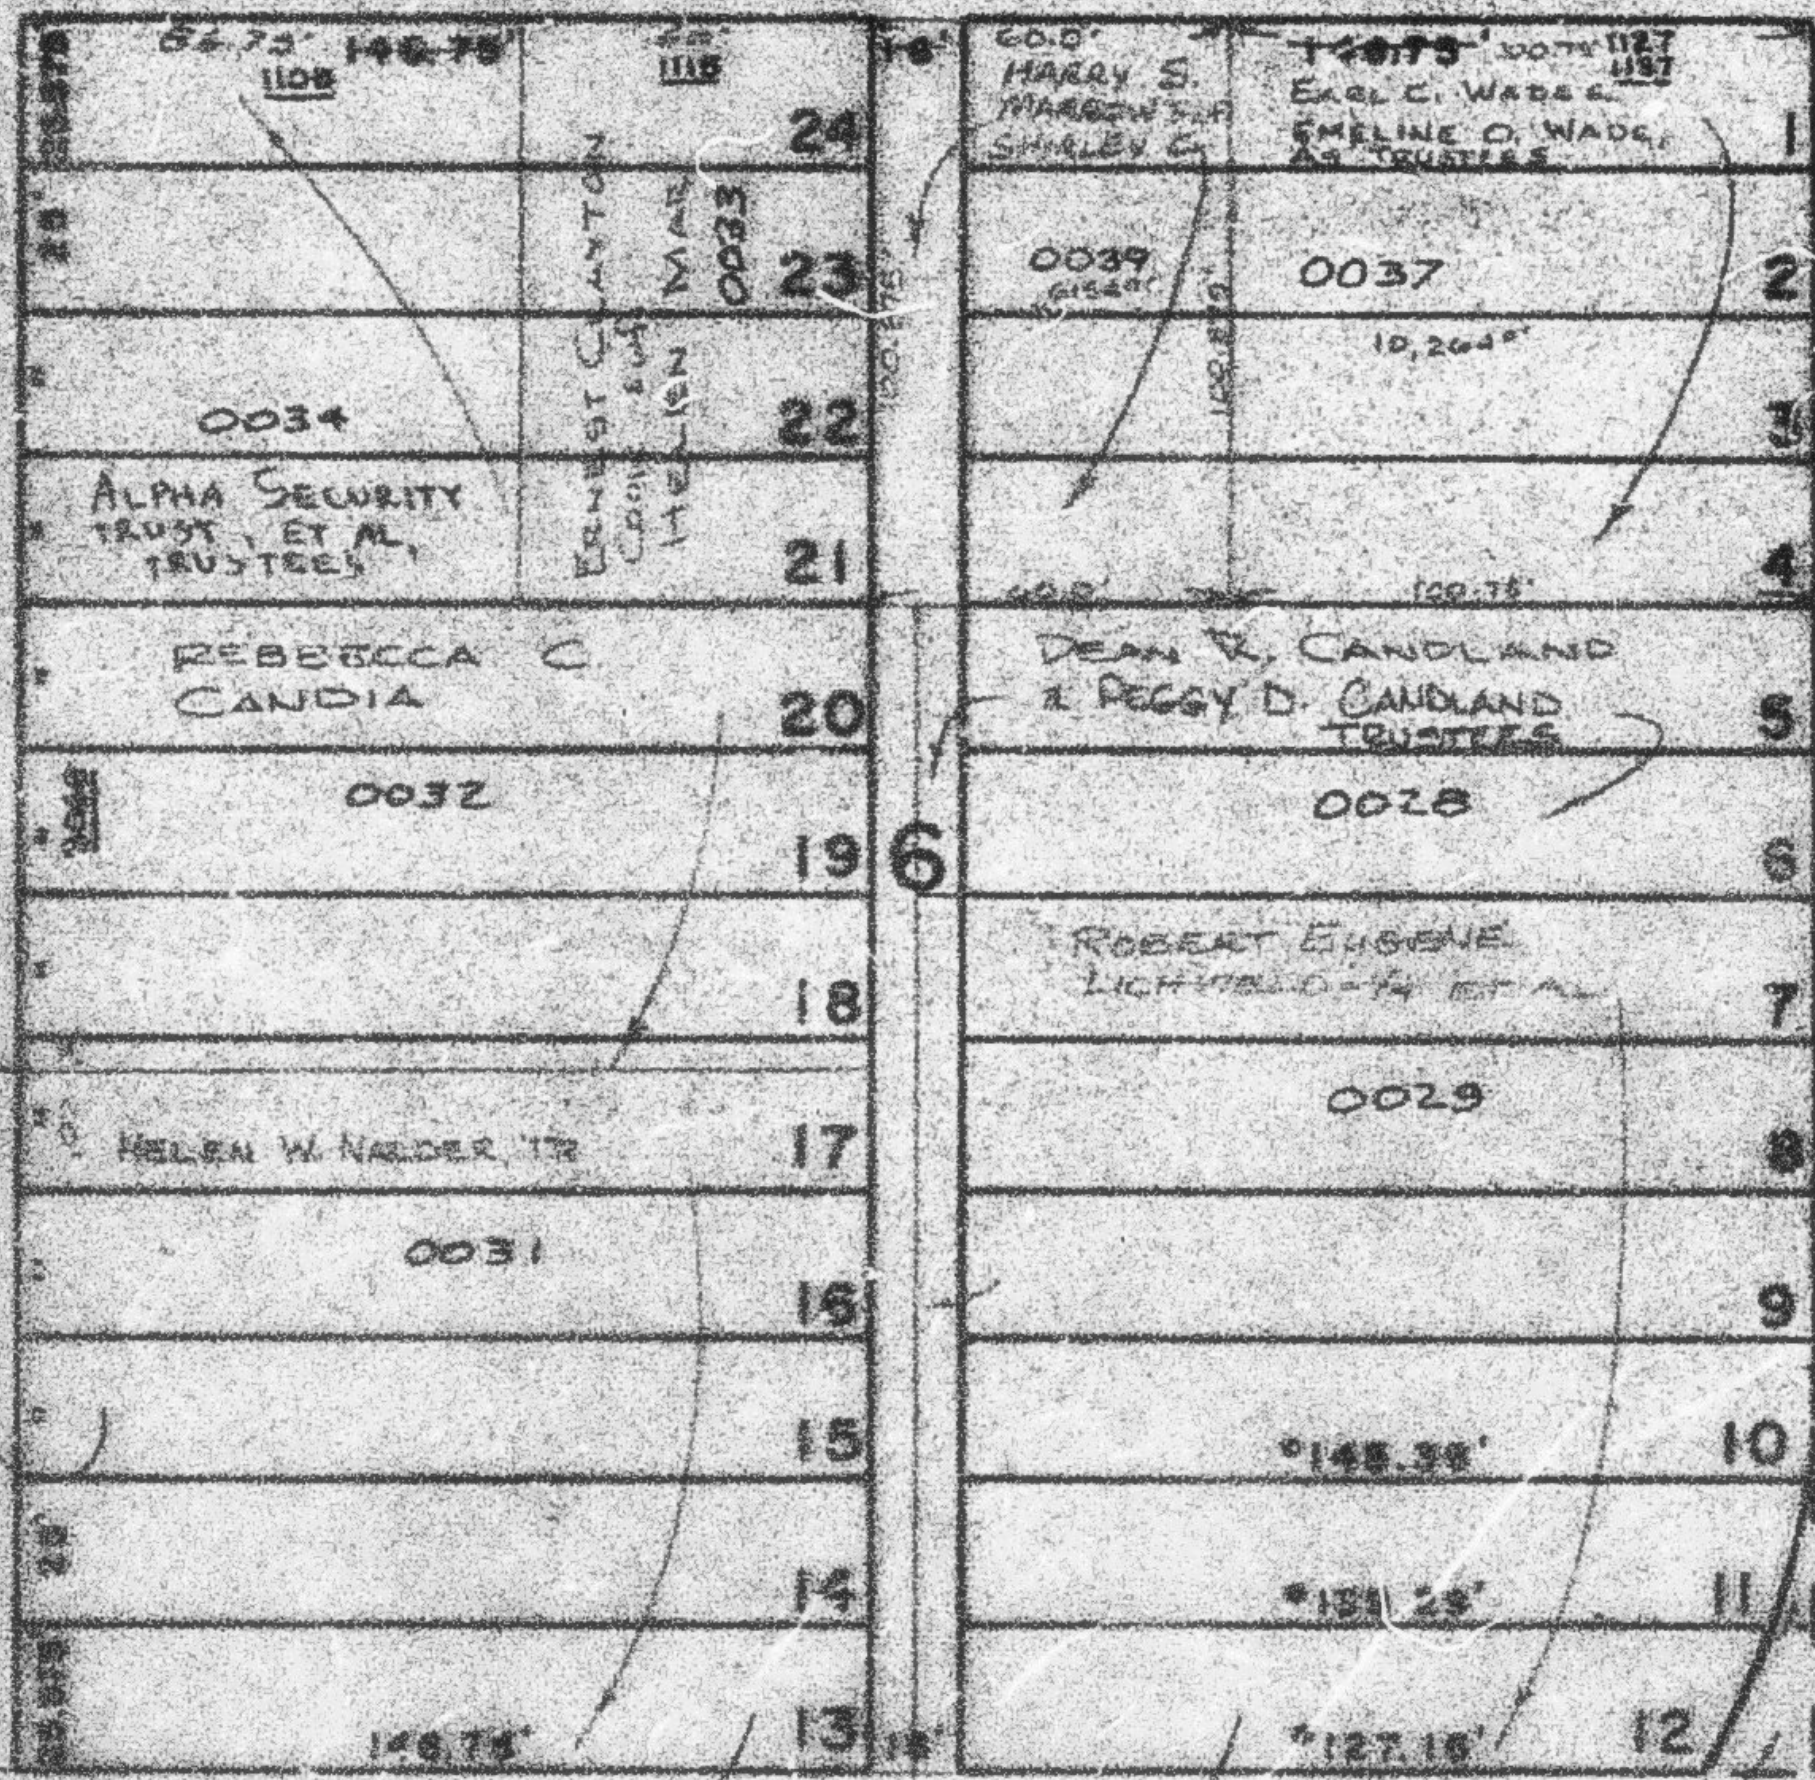

31ST.

STREET

VACATED 3-24-83 (1423-249)

VACATED (1089-192)

VACATED (1089-192)

W.F.J. 3-71

NOTE: *OGDEN CITY ENG. DEPT. PLAT. *ORIG. DED. PLAT.

SEE PAGE 16

SEE BOOK 14 PAGE 64