

BLOCK 3, SOUTH OGDEN SURVEY ILIFF COLLEGE HILL ADDITION BLOCKS 3, 4, 5, 6

14

TAXING UNIT: 25

IN OGDEN CITY

PREFIX: 04-014

SCALE 1" = 50'

SEE BOOK 2, PAGE 7



30TH.

STREET

AVENUE

AVENUE

BLVD.

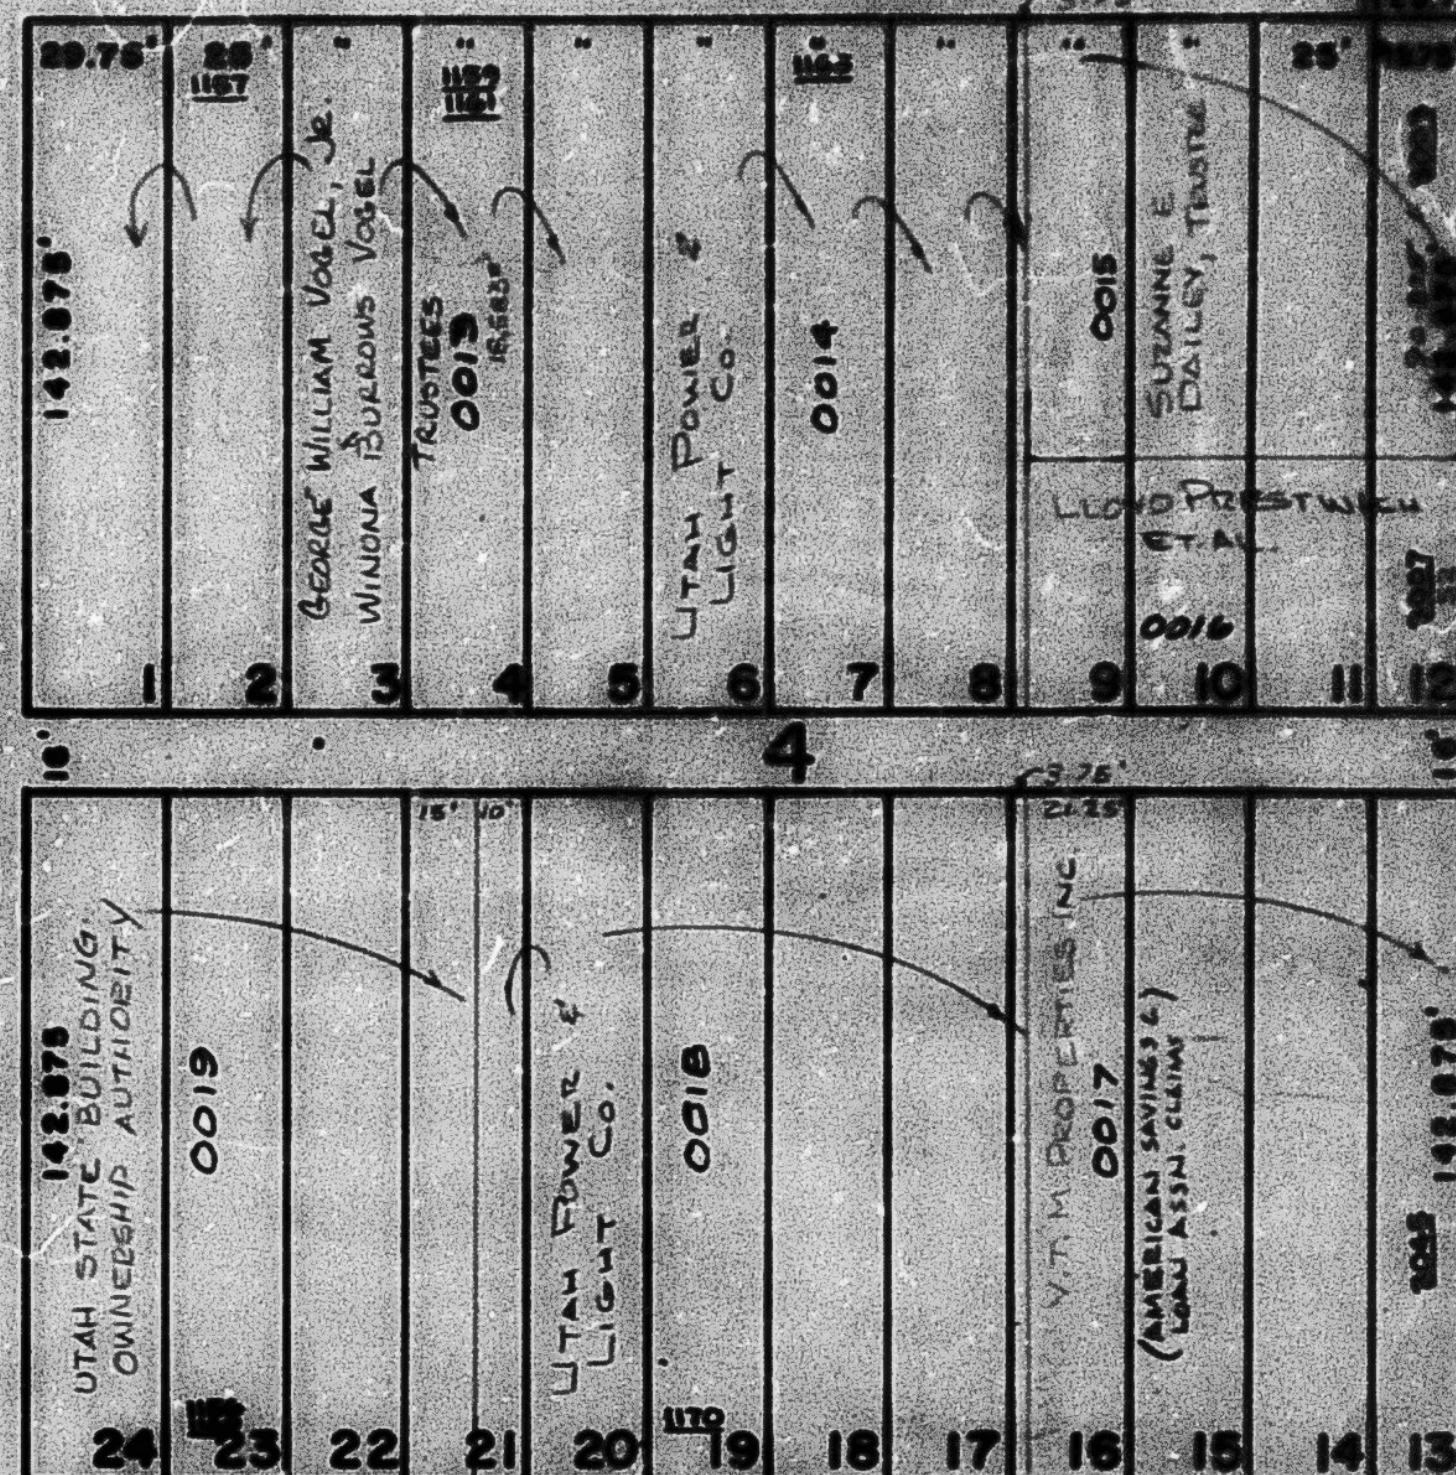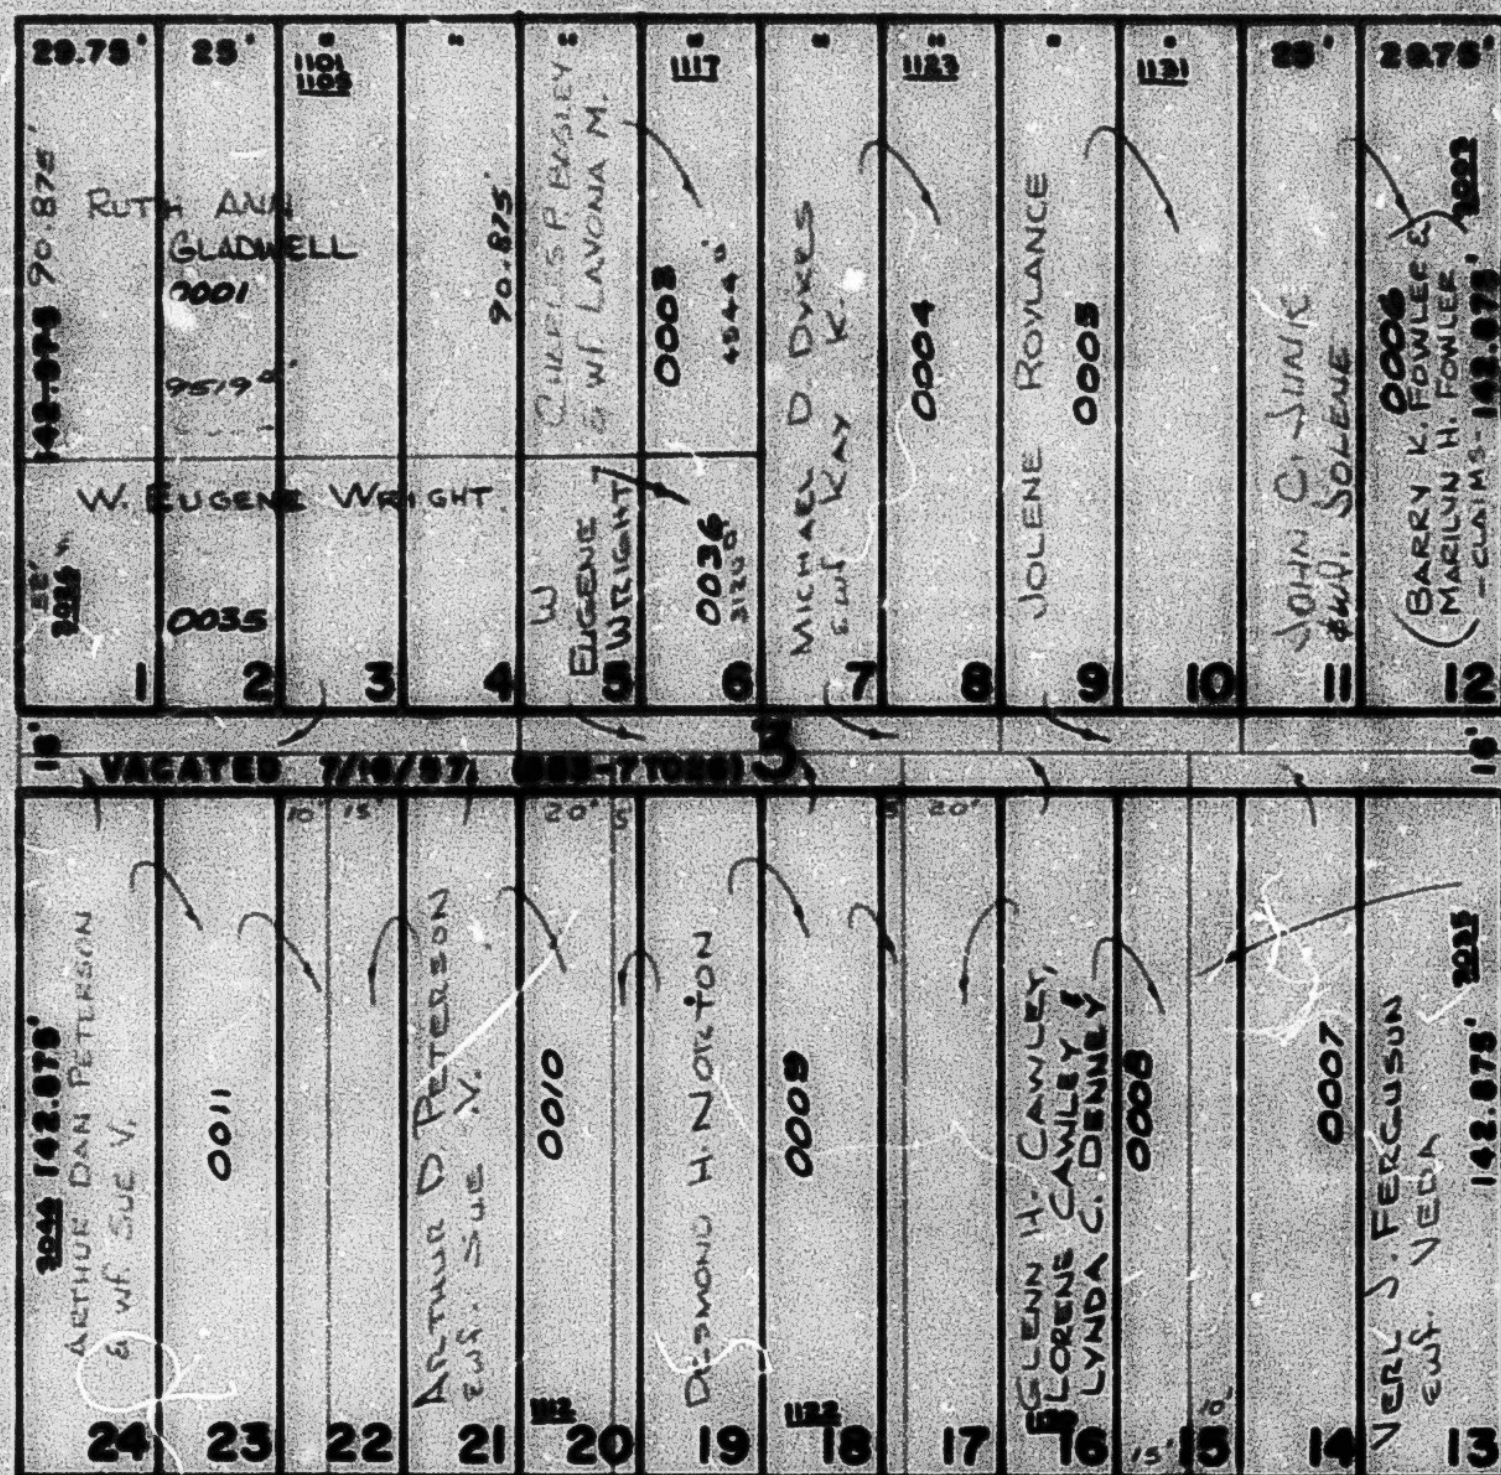



PATTERSON

STREET

AVENUE

BRINKER

HARRISON

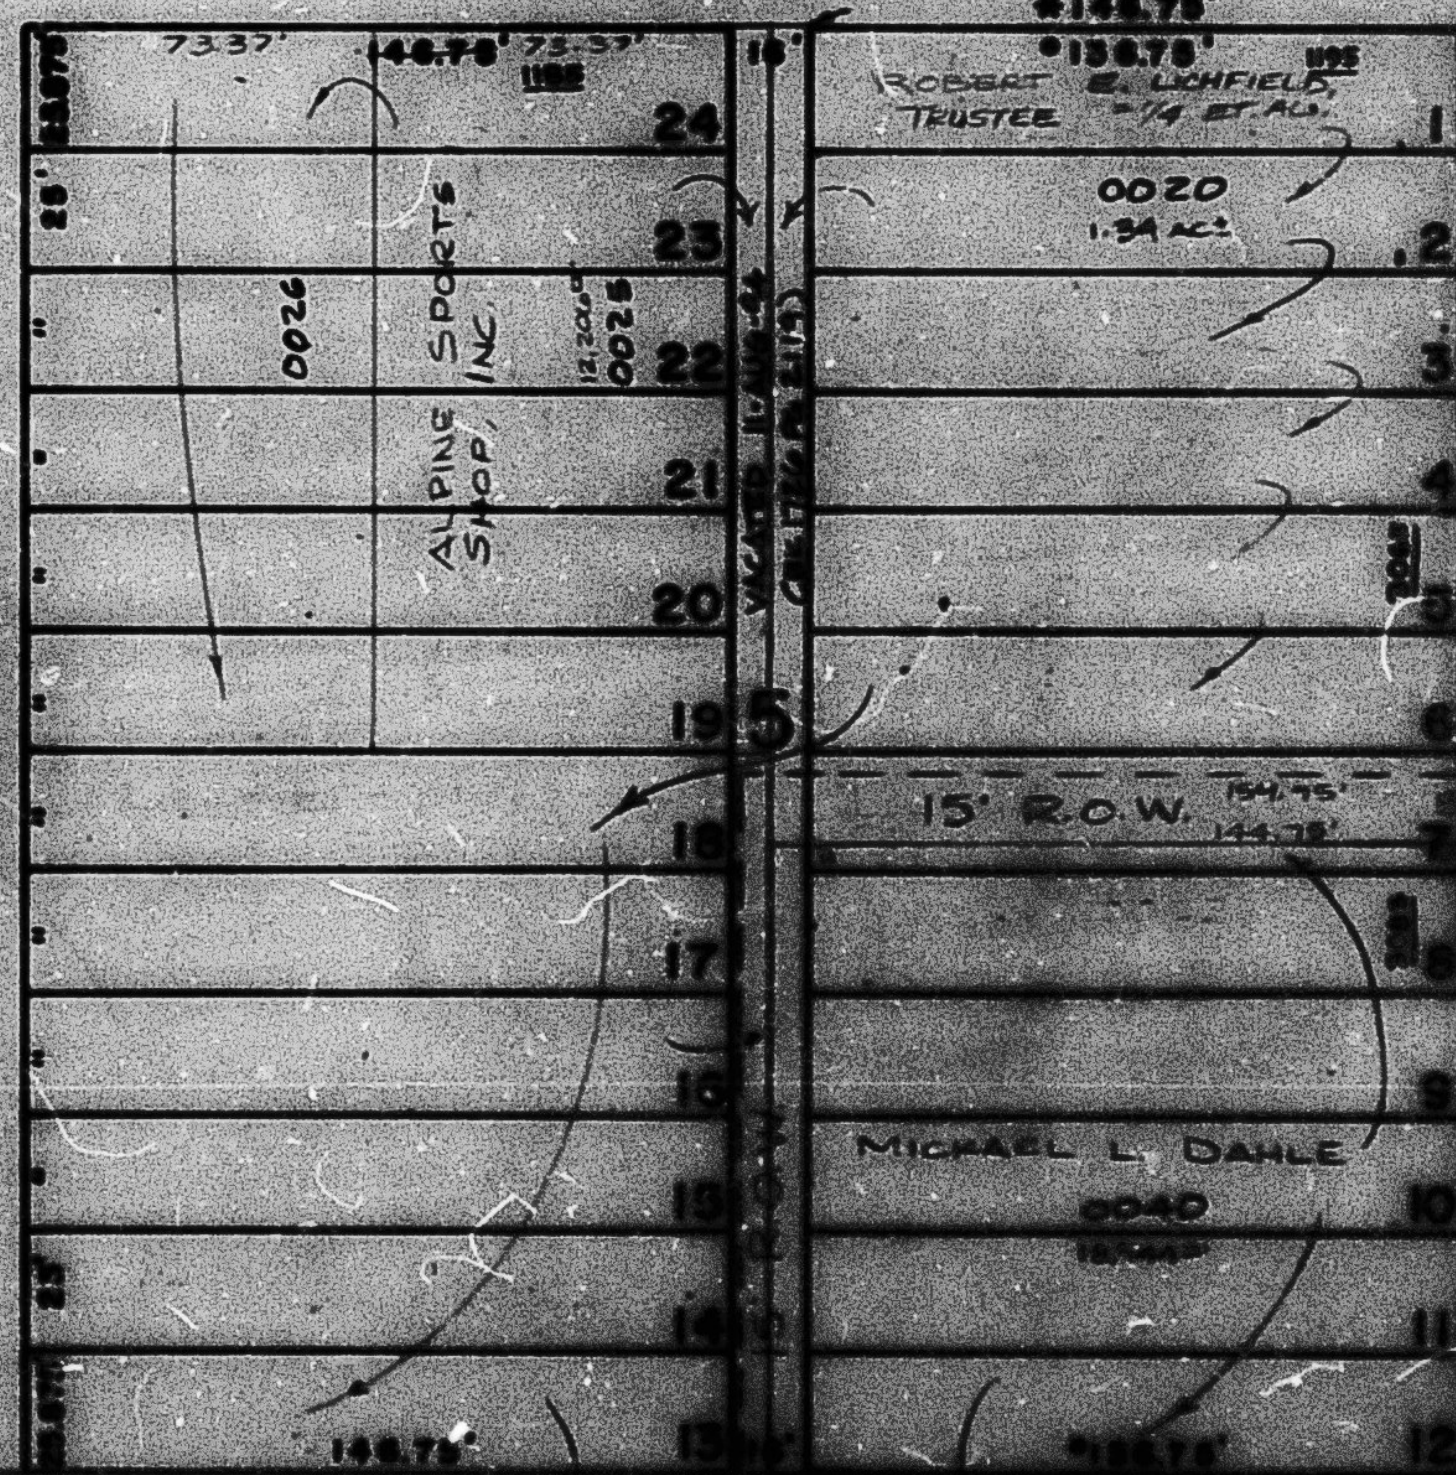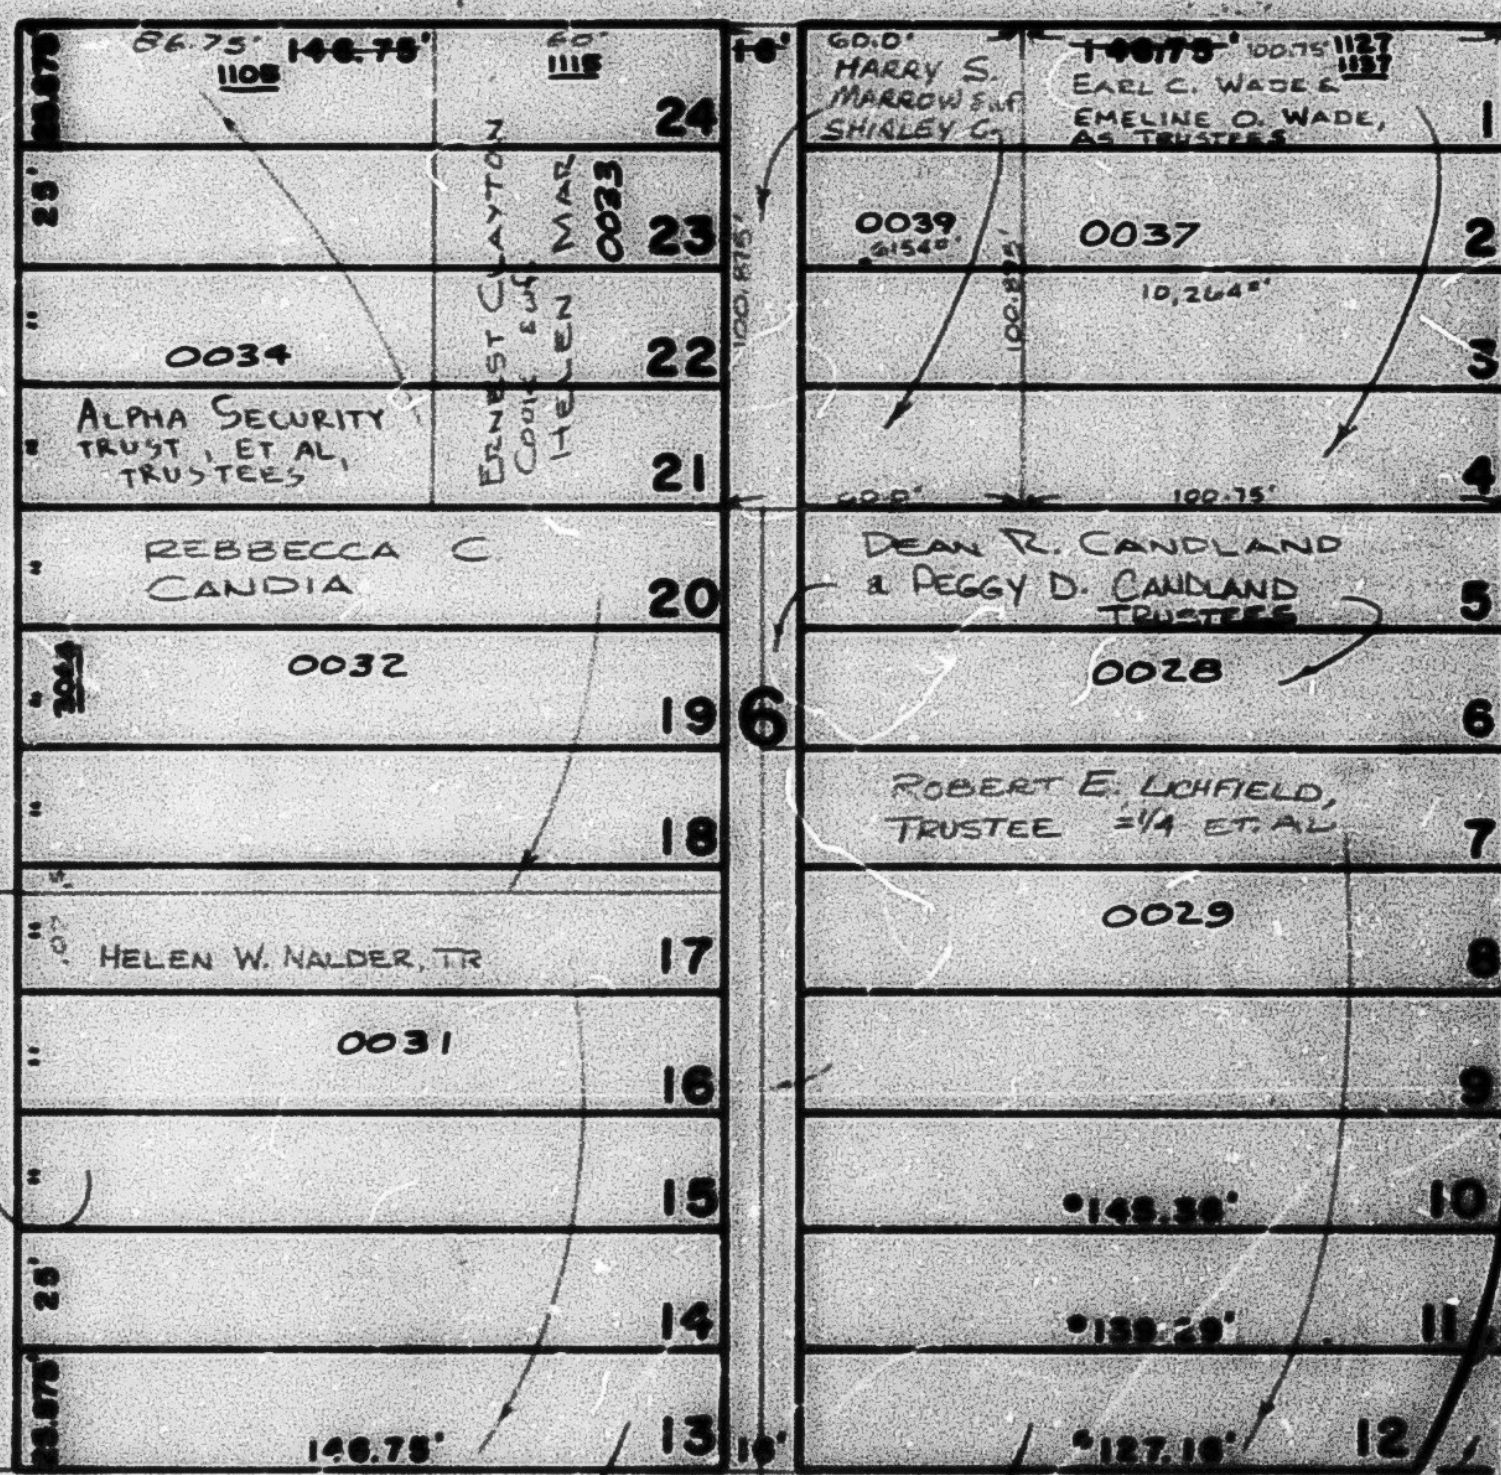

VACATED 3-24-83 (1423-249)
S. 89°02' E.

VACATED 10-17-75
S. 89°02' E.

VACATED 10-17-75
S. 89°02' E.

NOTE: * OGDEN CITY ENG. DEPT. PLAT * ORIG. SUR. PLAT

SEE PAGE 16

SEE BOOK 14 PAGE 84