


BLOCK 3, SOUTH OGDEN SURVEY  
**ILIFF COLLEGE HILL ADDITION**

TAXING UNIT: 25

BLOCKS 11 - 14  
 IN OGDEN CITY  
 SCALE 1" = 50'

SEE PAGE 14

FOR COMPLETE ENG DATA SEE  
 ORIGINAL DEDICATION PLAT IN  
 BOOK 5, PAGE 63 OF RECORDS.

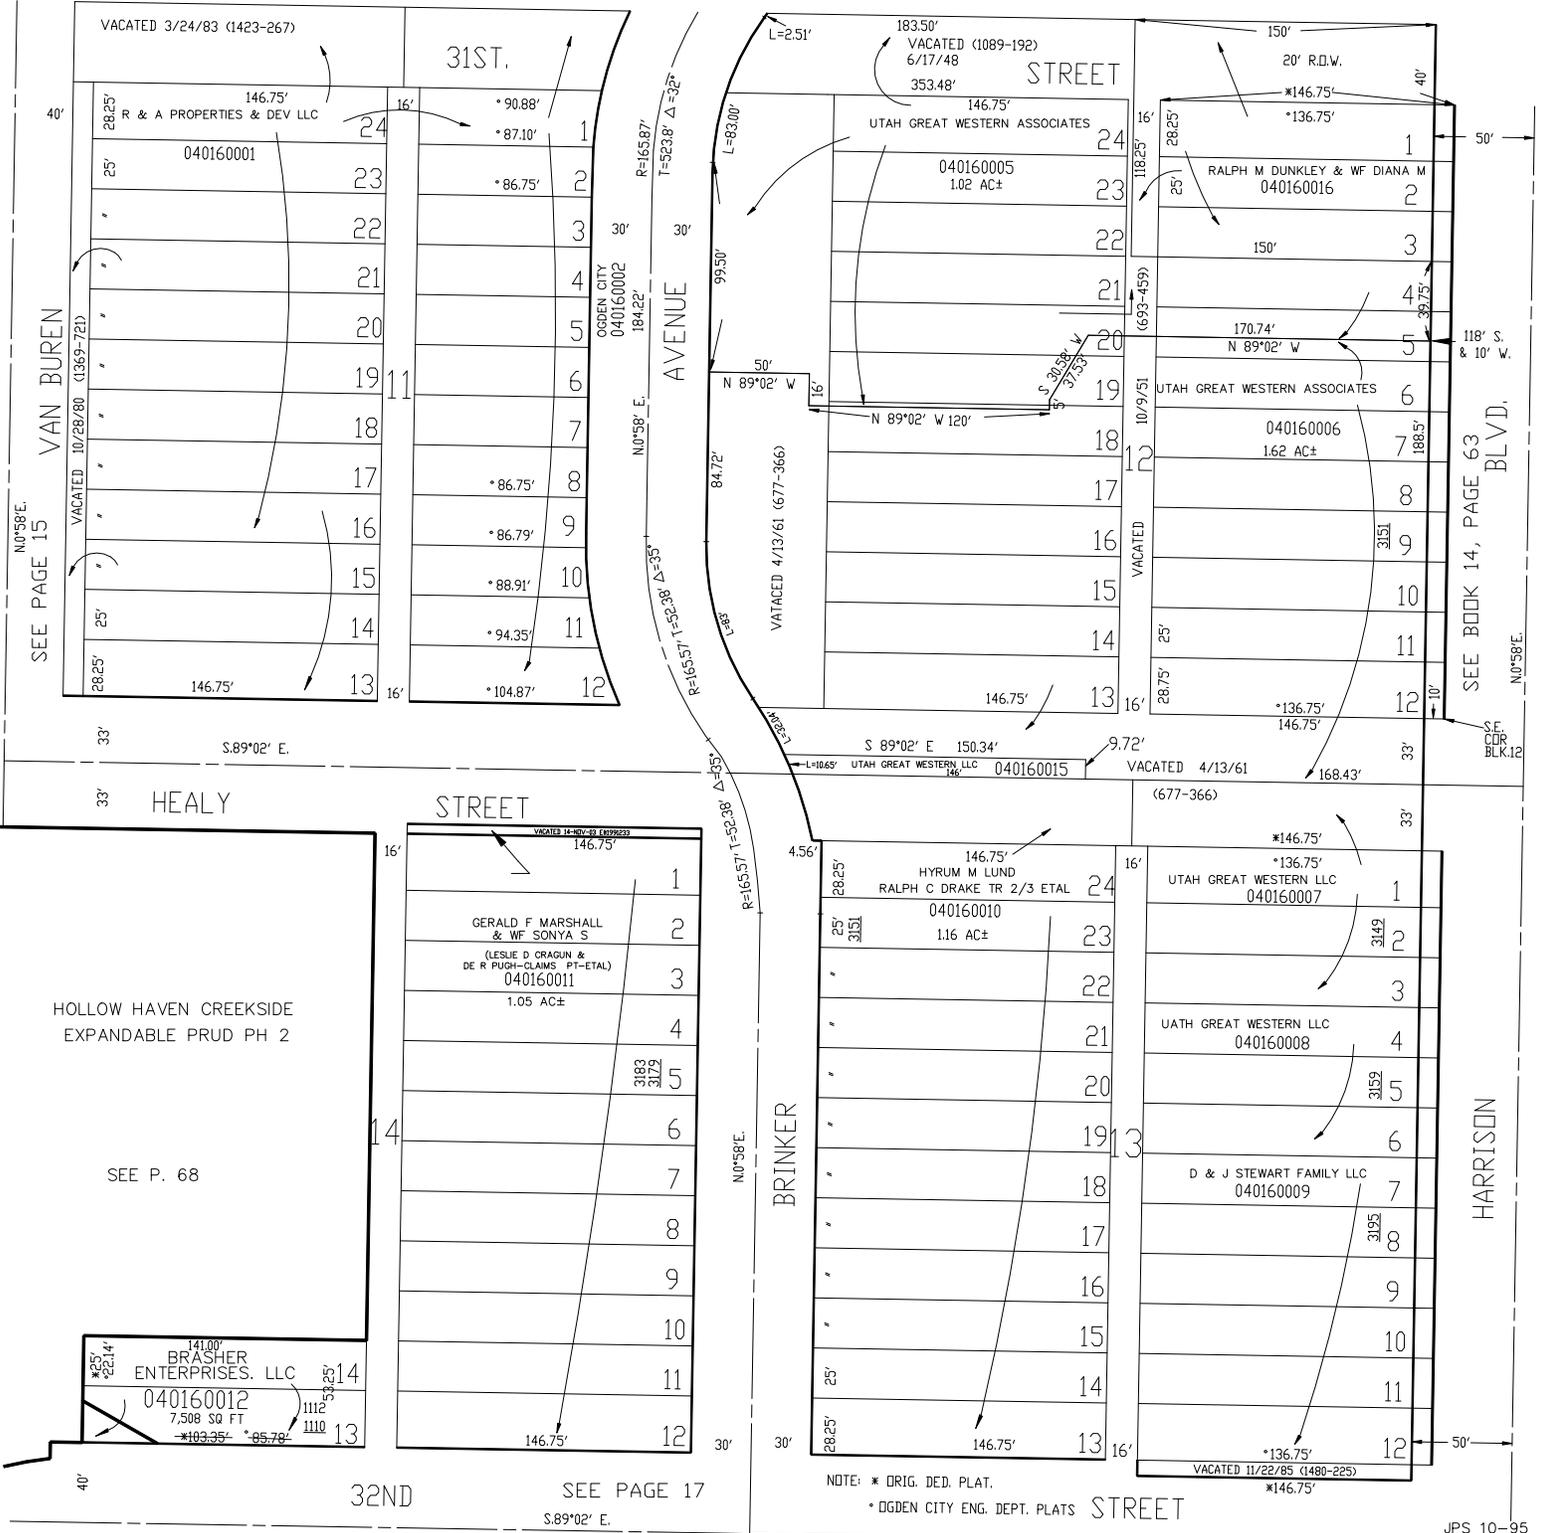

SEE PAGE 15

SEE BOOK 14, PAGE 63

HOLLOW HAVEN CREEKSIDE  
 EXPANDABLE PRUD PH 2

SEE P. 68

BRASHER ENTERPRISES, LLC  
 040160012  
 7,508 SQ FT

NOTE: \* ORIG. DED. PLAT.  
 \* OGDEN CITY ENG. DEPT. PLATS

SEE PAGE 17