

BLOCK 3, SOUTH OGDEN SURVEY
 ILIFF COLLEGE HILL ADDITION


TAXING UNIT: 25

BLOCKS 11 - 14

IN OGDEN CITY
 SCALE 1" = 50'

SEE PAGE 14

FOR COMPLETE ENG DATA SEE
 ORIGINAL DEDICATION PLAT IN
 BOOK 5, PAGE 63 OF RECORDS.

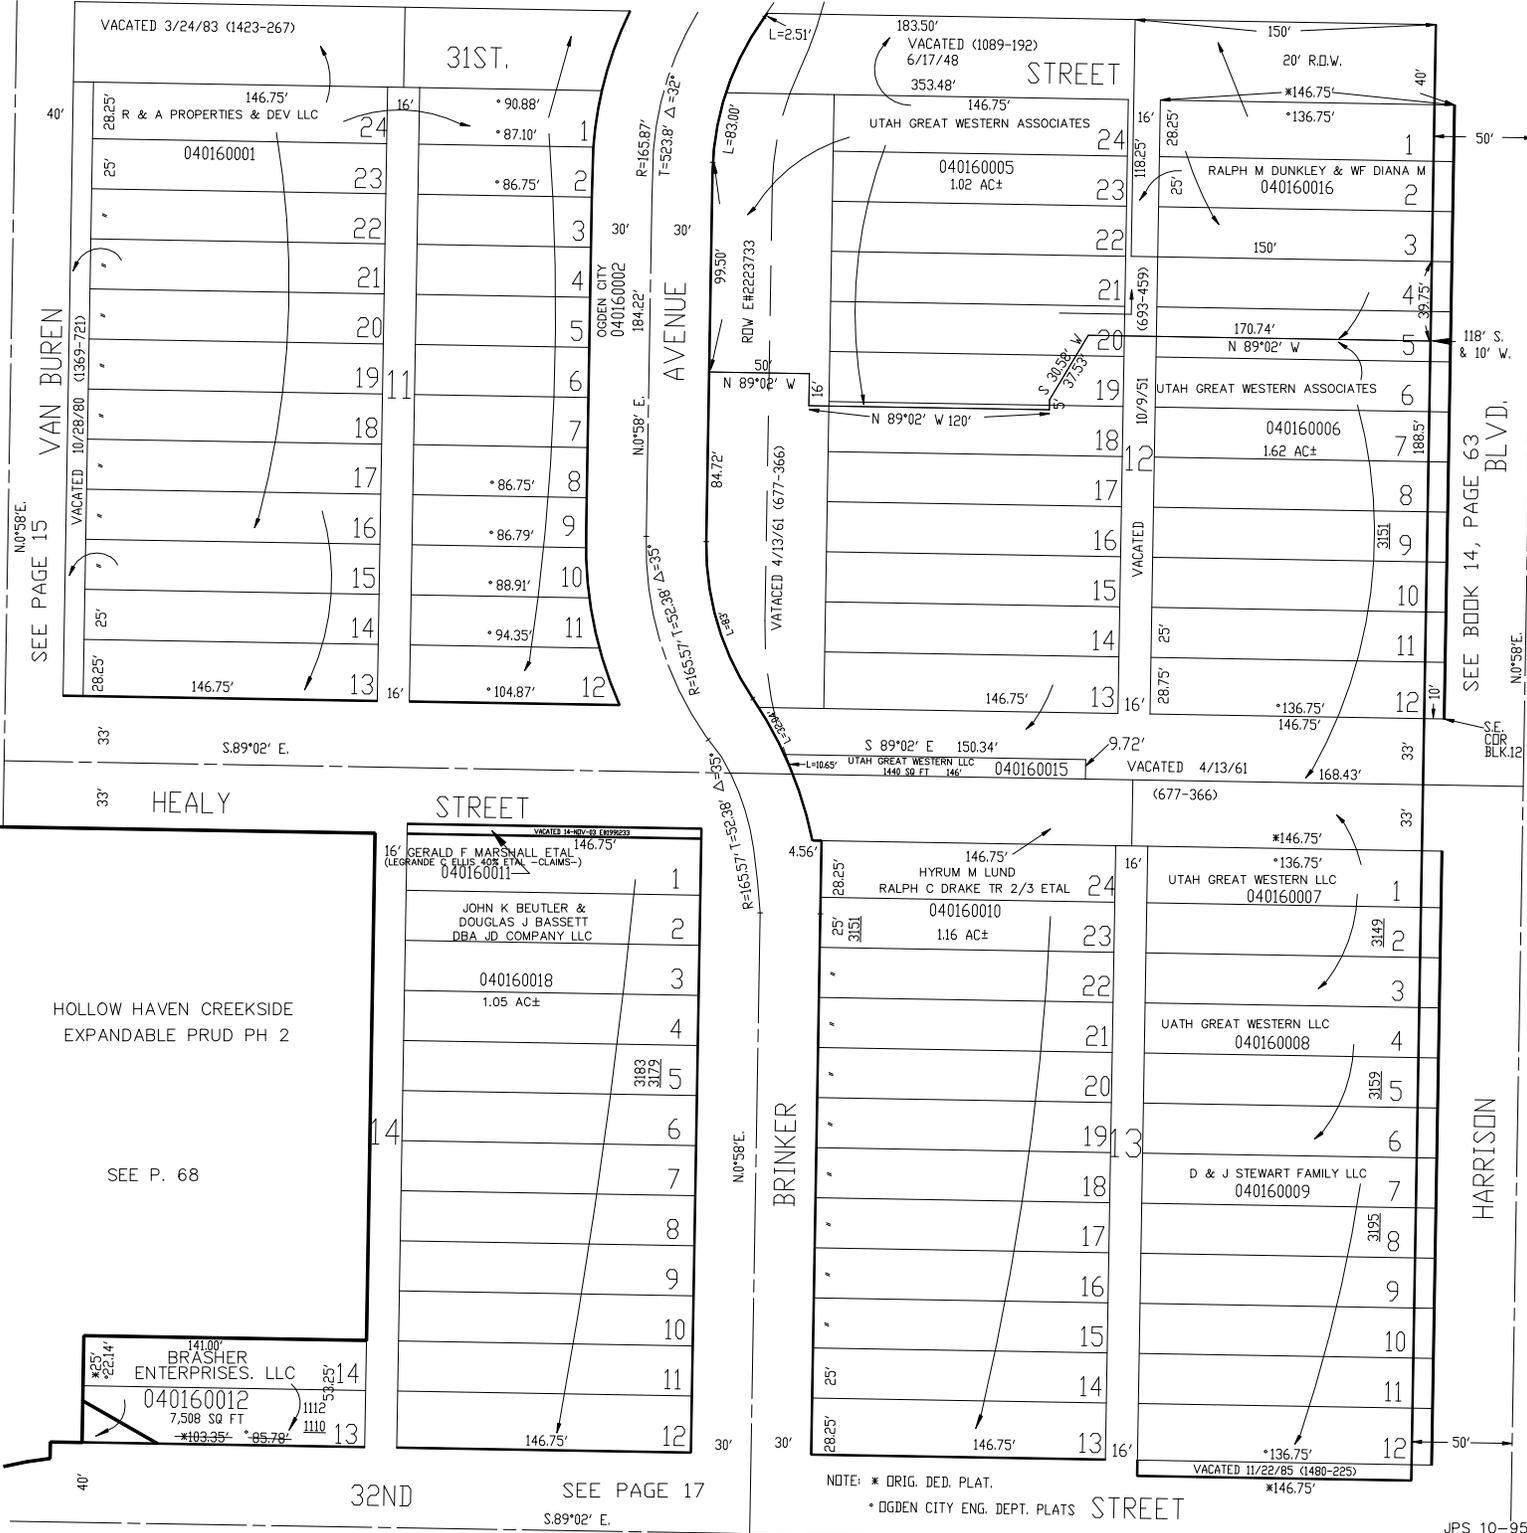

SEE BOOK 14, PAGE 63
 BLVD.

SEE PAGE 15

SEE BOOK 14, PAGE 63
 BLVD.

HOLLOW HAVEN CREEKSIDE
 EXPANDABLE PRUD PH 2
 SEE P. 68

BRASHER ENTERPRISES, LLC
 040160012
 7,508 SQ FT

NOTE: * ORIG. DED. PLAT.
 * OGDEN CITY ENG. DEPT. PLATS

SEE PAGE 17