


LOT 12, BLOCK 3, SOUTH OGDEN SURVEY
ILIFF COLLEGE HILL ADDITION

BLOCKS 16 & B
IN OGDEN CITY
SCALE 1" = 50'

TAXING UNIT: 25

SEE PAGE 16

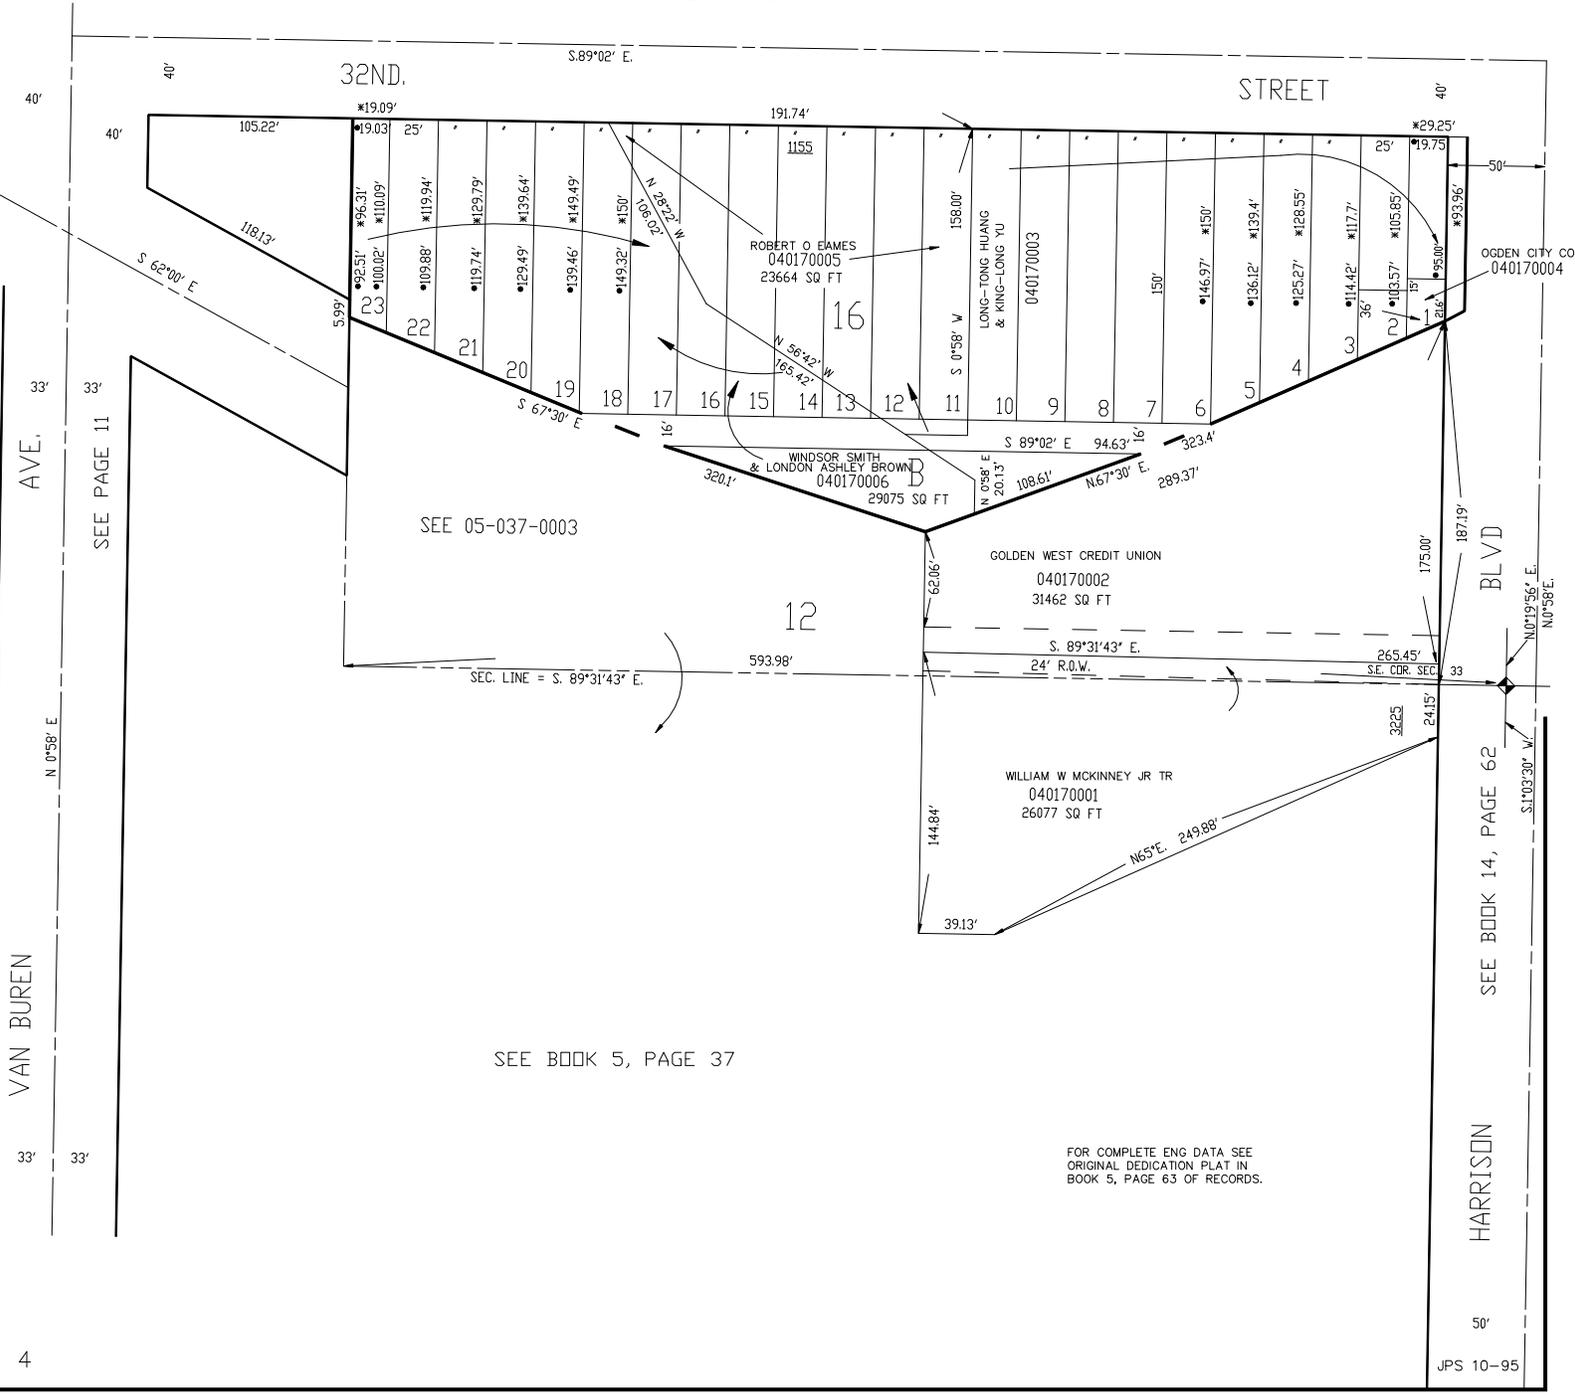

SEE 05-037-0003

SEE BOOK 5, PAGE 37

FOR COMPLETE ENG DATA SEE
ORIGINAL DEDICATION PLAT IN
BOOK 5, PAGE 63 OF RECORDS.

SEE BOOK 14, PAGE 62

HARRISON

50'

VAN BUREN

AVE.

SEE PAGE 11

40'

33'

33'

33'

4

STREET

OGDEN CITY CORP
040170004

BLVD

33

SEE BOOK 14, PAGE 62

HARRISON

50'