

BLOCK 4, SOUTH OGDEN SURVEY  
**WOODMANSEE ADDITION**

BLOCKS 3 & 4

IN OGDEN CITY



TAXING UNIT: 25

30TH.

SEE PAGE 18

SCALE 1" = 50'

STREET

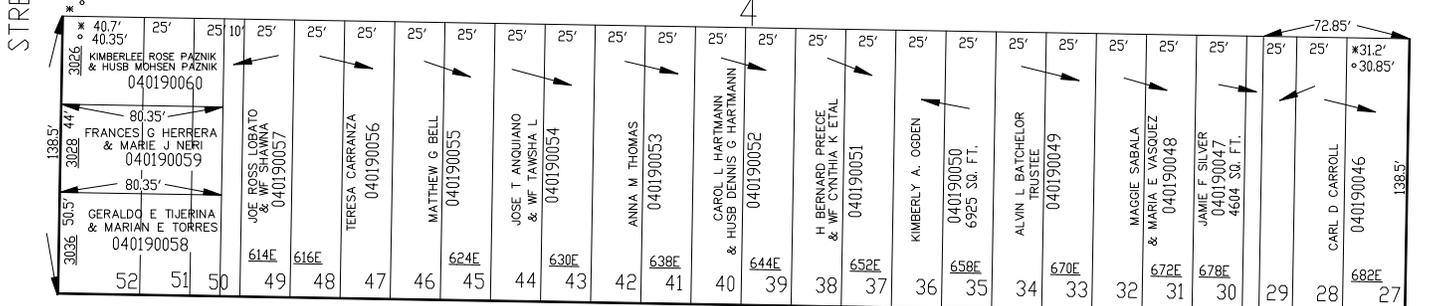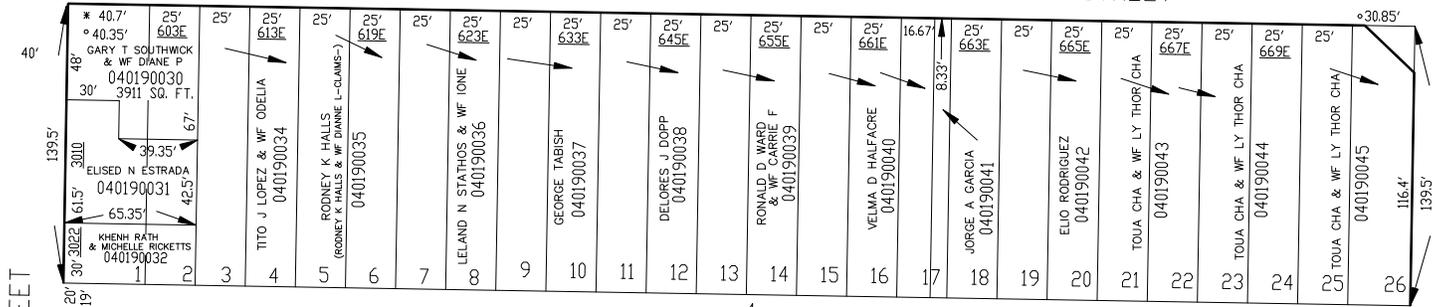

SULLIVAN



(PATTERSON)

STREET

S.89°02'E.

SEE BK 2, PAGE 3  
 AVENUE

SEE PAGES 25 & 21

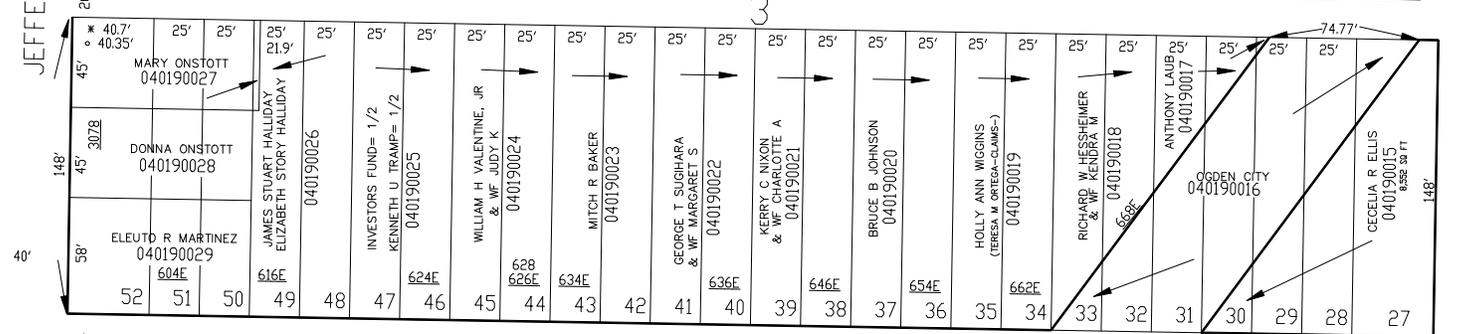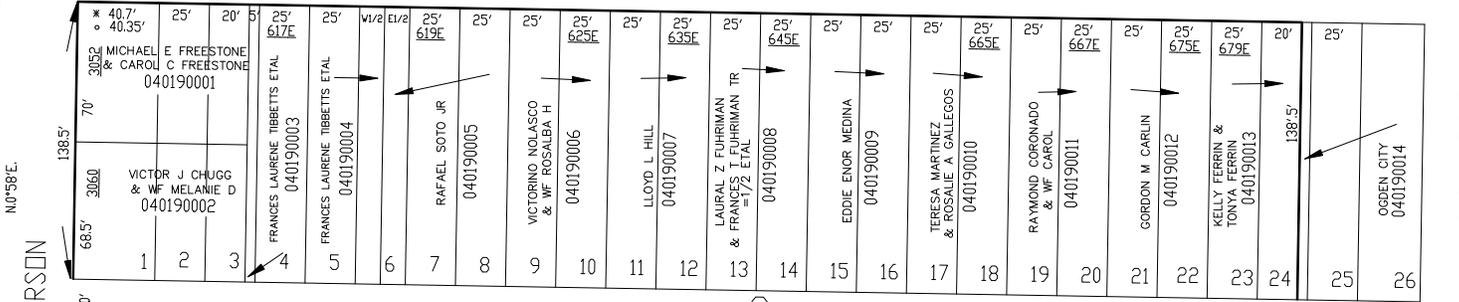

31ST

STREET

S.89°02'E.

SEE PAGE 3  
 MADISON  
 SEE BK 14, PAGE 57

NOTE: \* OGDEN CITY ENG. DEPT. PLATS  
 \* DRIG. DED. PLAT

FOR COMPLETE ENG DATA SEE ORIGINAL DEDICATION PLAT IN BOOK 3, PAGE 15 OF RECORDS.

SEE PAGE 20