

BLOCK 4, SOUTH OGDEN SURVEY
WOODMANSEE ADDITION

BLOCKS 3 & 4

IN OGDEN CITY



TAXING UNIT: 25

30TH.

SEE PAGE 18

SCALE 1" = 50'

STREET

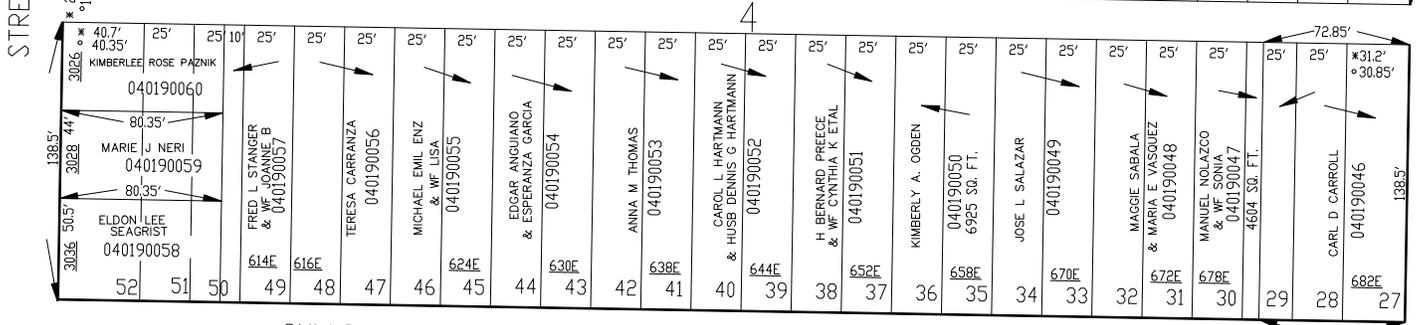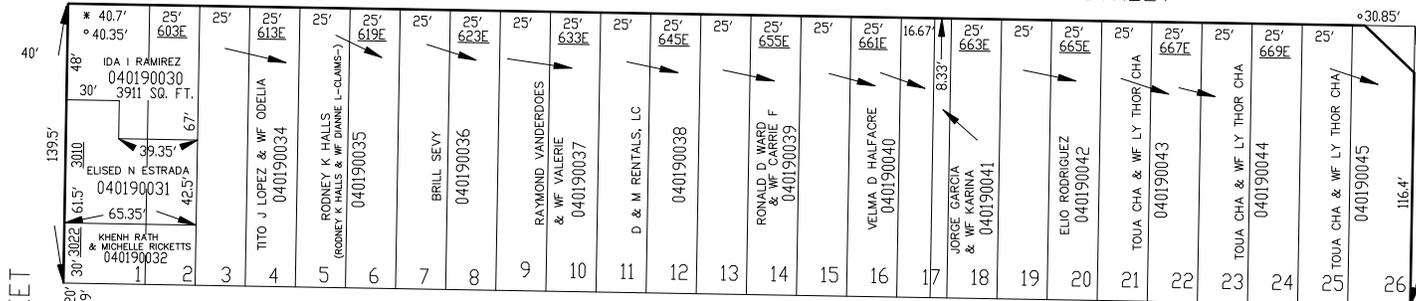

SULLIVAN

(PATTERSON)



STREET

S.89°02'E.

SEE PAGES 25 & 21

SEE BK 2, PAGE 3

AVENUE

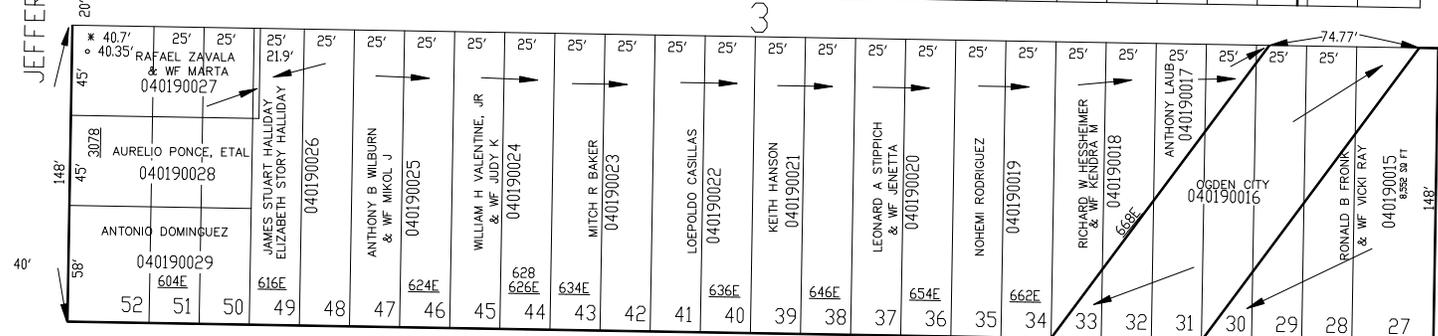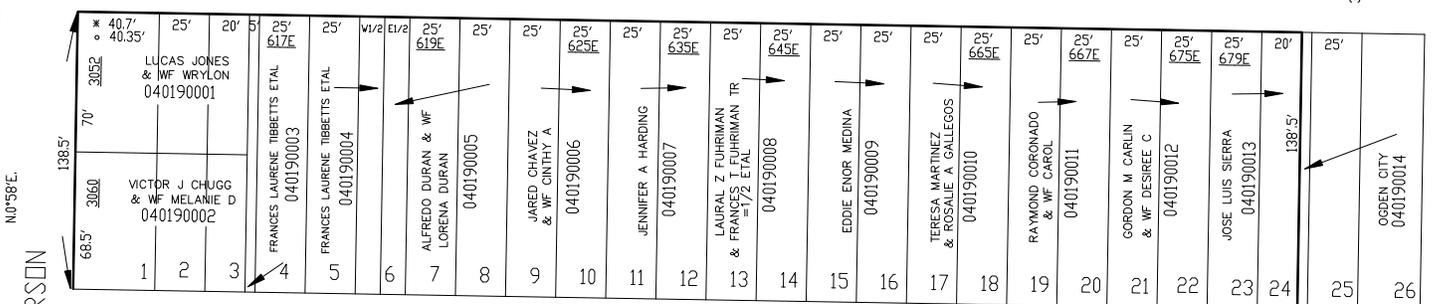

31ST

STREET

S.89°02'E.

NOTE: OGDEN CITY ENG. DEPT. PLATS
* DRIG. DED. PLAT

FOR COMPLETE ENG DATA SEE ORIGINAL DEDICATION PLAT IN BOOK 3, PAGE 15 OF RECORDS.

SEE PAGE 20

SEE PAGE 3

MADISON

SEE BK 14, PAGE 57