

BLOCK 4, SOUTH OGDEN SURVEY
WOODMANSEE ADDITION
 BLOCKS 3 & 4


TAXING UNIT: 25

SEE PAGE 18

IN OGDEN CITY
 SCALE 1" = 50'


30TH.

STREET

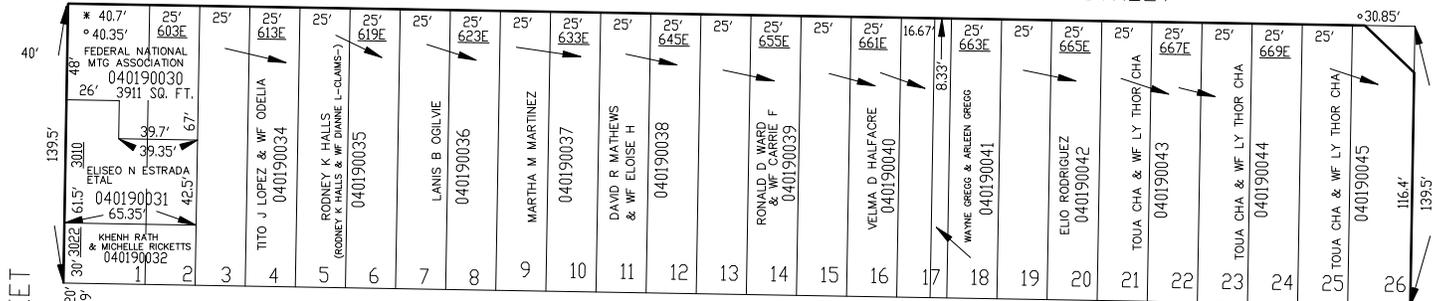

STREET

SEE BK 2, PAGE 3

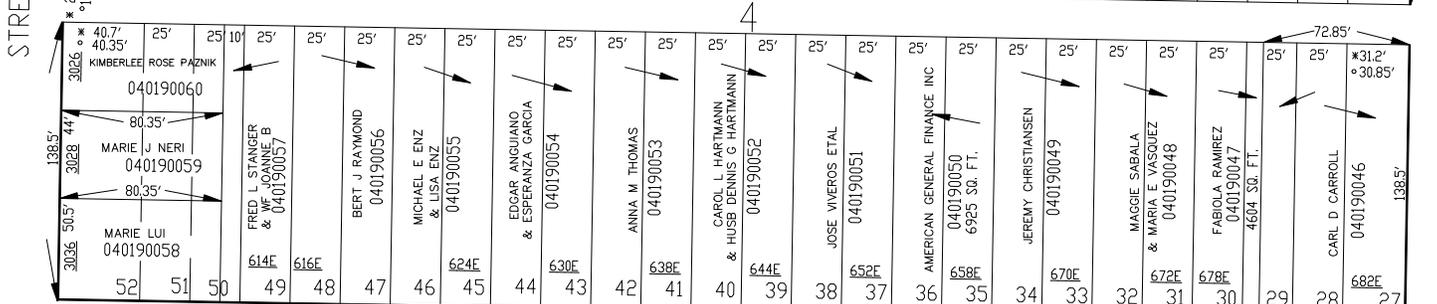

SULLIVAN

(PATTERSON)

STREET

AVENUE

SEE PAGE 3

MADISON


SEE PAGE 57

SEE PAGES 25 & 21

NO*58'E.


NO*58'E.

SEE BK 14, PAGE 57

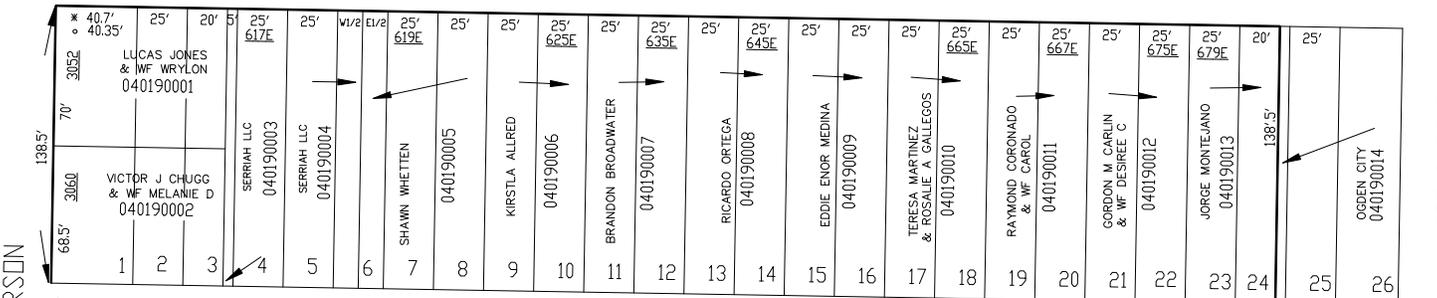

JEFFERSON

SEE PAGE 3

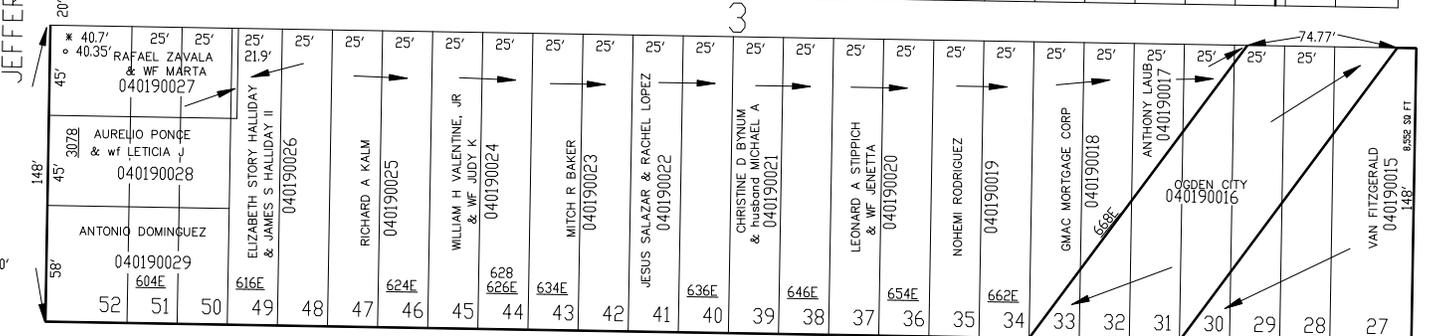

31ST

STREET

SEE PAGE 3

NOTE: * OGDEN CITY ENG. DEPT. PLATS
 * DRIG. DED. PLAT

FOR COMPLETE ENG DATA SEE ORIGINAL DEDICATION PLAT IN BOOK 3, PAGE 15 OF RECORDS.

SEE PAGE 20