

BLOCK 4, SOUTH OGDEN SURVEY
WOODMANSEE ADDITION
 BLOCKS 3 & 4


TAXING UNIT: 25

30TH.

SEE PAGE 18

IN OGDEN CITY
 SCALE 1" = 50'


STREET

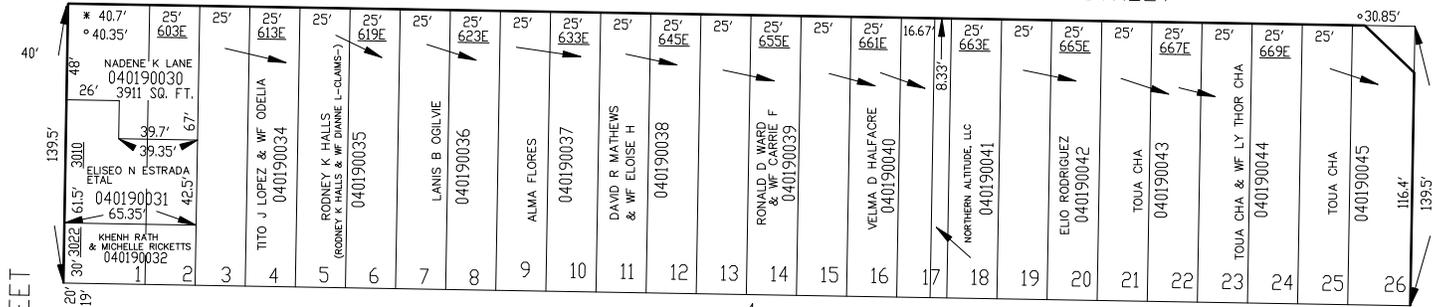

STREET

SEE BK 2, PAGE 3

AVENUE

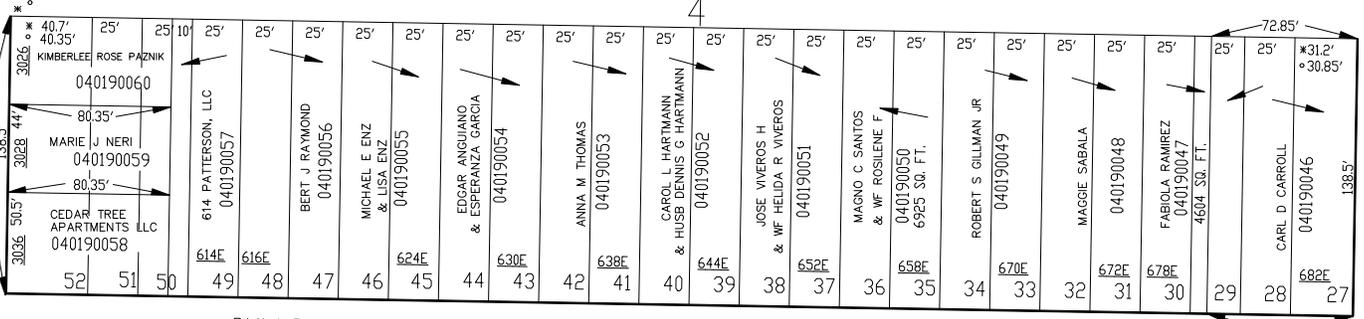


SULLIVAN

(PATTERSON)

STREET

S.89°02'E.

SEE PAGES 25 & 21

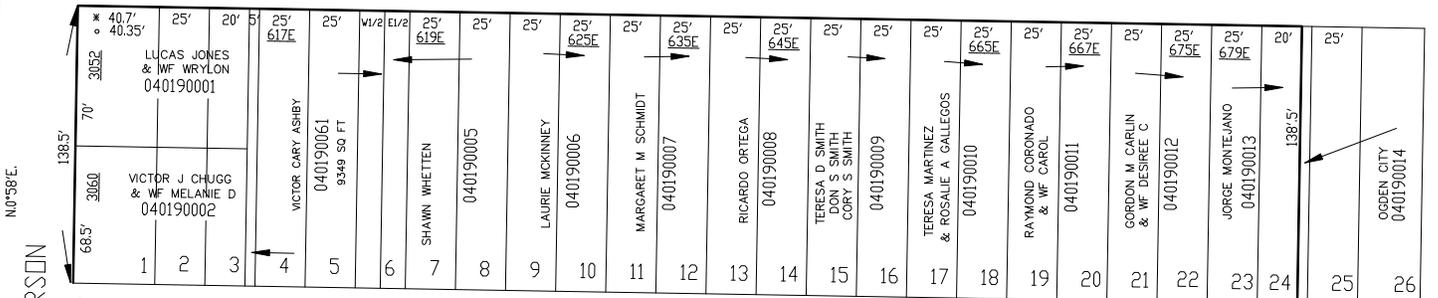


NO*58'E.

SEE PAGE 3

NO*58'E.

JEFFERSON

MADISON

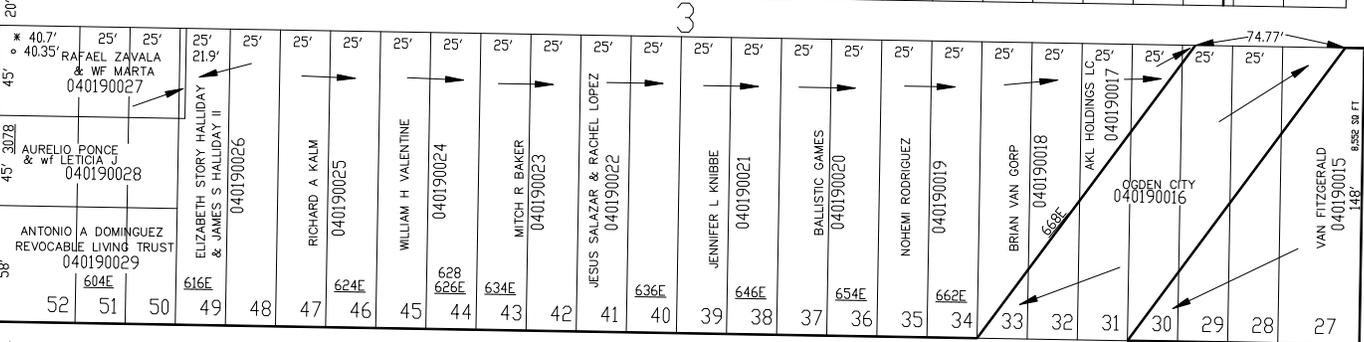

31ST

STREET

S.89°02'E.

NOTE: * OGDEN CITY ENG. DEPT. PLATS
 * DRIG. DED. PLAT

FOR COMPLETE ENG DATA SEE ORIGINAL DEDICATION PLAT IN BOOK 3, PAGE 15 OF RECORDS.

SEE PAGE 20

SEE BK 14, PAGE 57