

BLOCK 4, SOUTH OGDEN SURVEY
WOODMANSEE ADDITION
 BLOCKS 3 & 4



TAXING UNIT: 25

30TH.

SEE PAGE 18

IN OGDEN CITY
 SCALE 1" = 50'

STREET

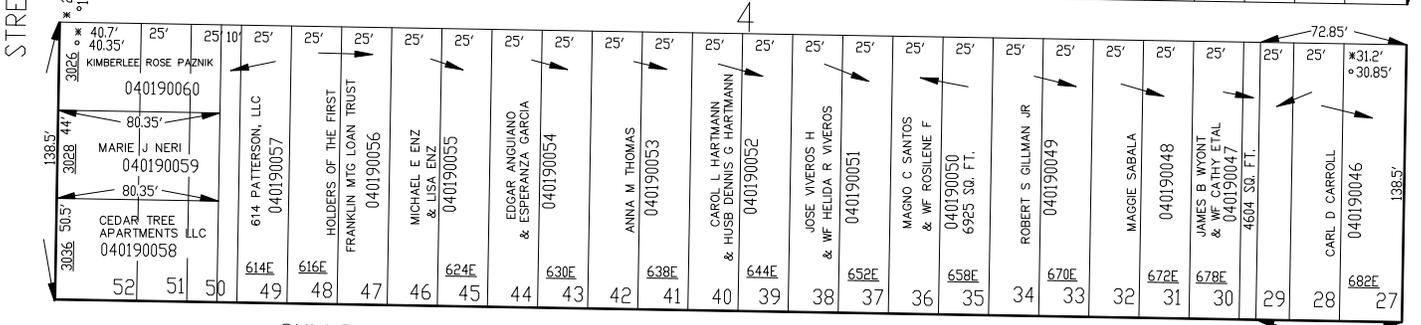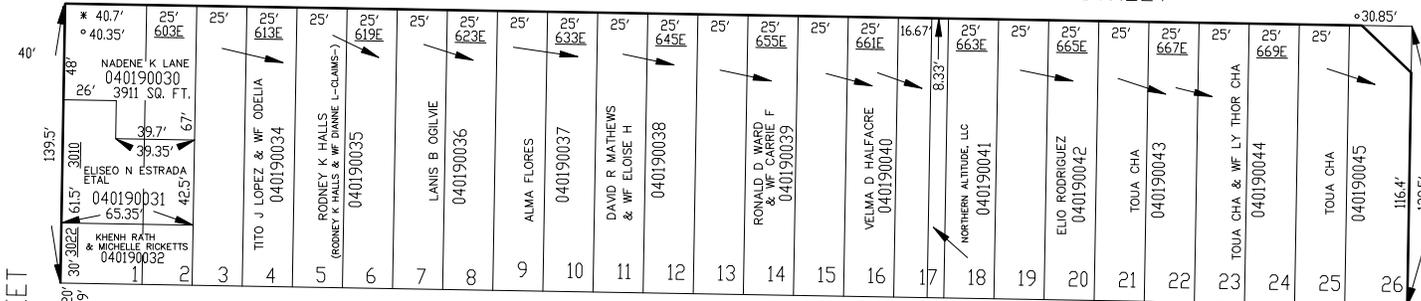

SULLIVAN



(PATTERSON)

STREET

S.89°02'E.

SEE BK 2, PAGE 3
 AVENUE

SEE PAGES 25 & 21

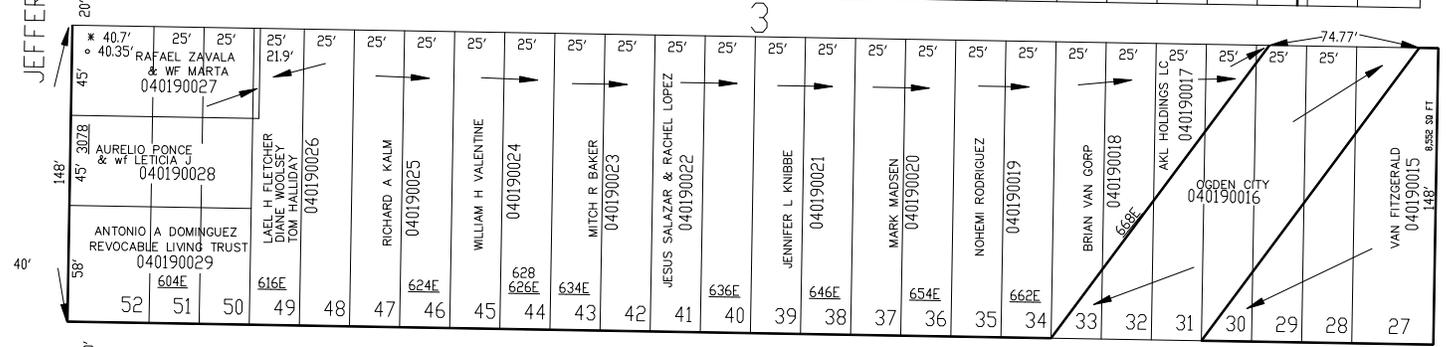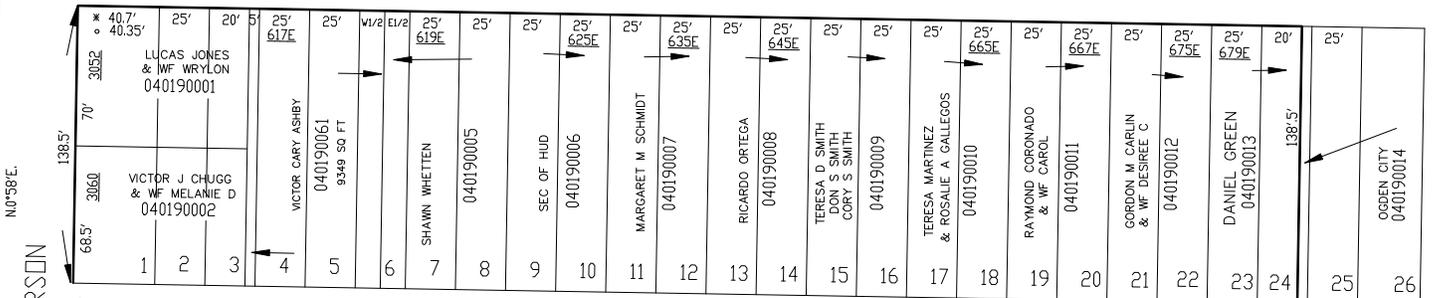

31ST

STREET

S.89°02'E.

SEE PAGE 3
 MADISON

SEE BK 14, PAGE 57

NOTE: * OGDEN CITY ENG. DEPT. PLATS
 * DRIG. DED. PLAT

FOR COMPLETE ENG DATA SEE ORIGINAL DEDICATION PLAT IN BOOK 3, PAGE 15 OF RECORDS.

SEE PAGE 20