

BLOCK 4, SOUTH OGDEN SURVEY  
**WOODMANSEE ADDITION**  
 BLOCKS 3 & 4



TAXING UNIT: 25

30TH.

SEE PAGE 18

IN OGDEN CITY  
 SCALE 1" = 50'

STREET

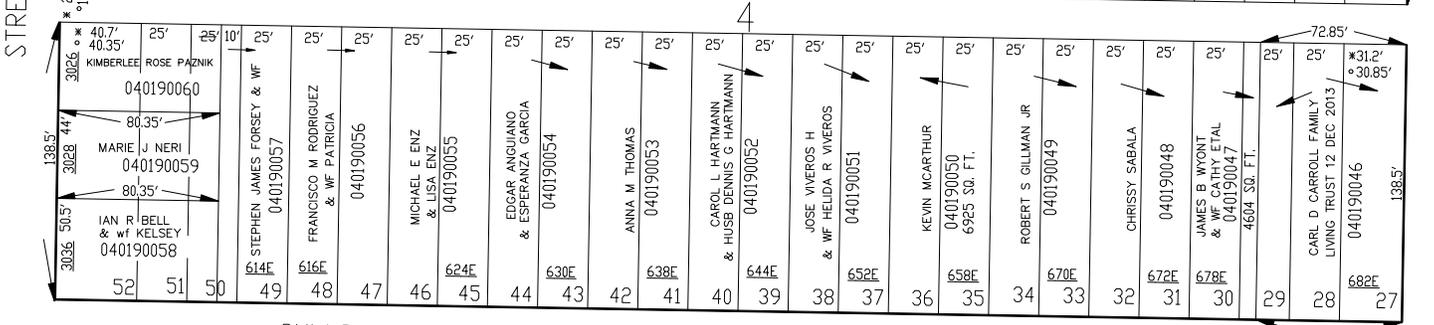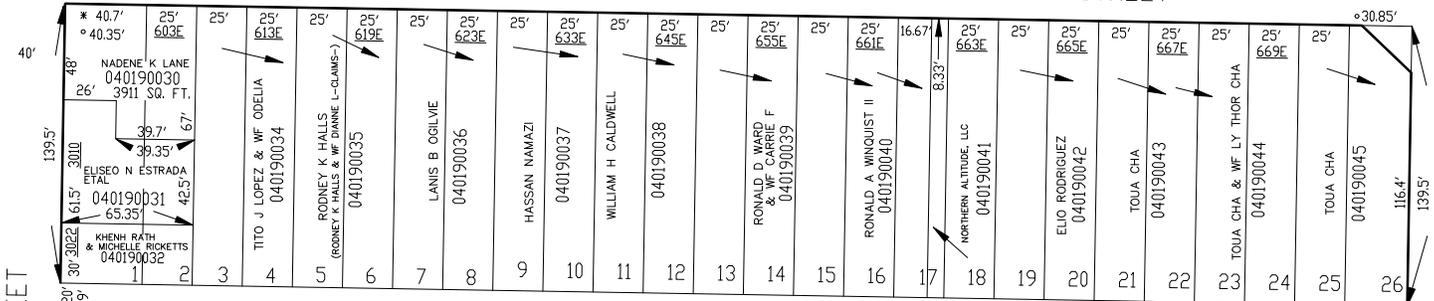

SULLIVAN

(PATTERSON)

STREET

S.89°02'E.

SEE PAGES 25 & 21



SEE BK 2, PAGE 3

AVENUE

SEE PAGE 3

MADISON

SEE BK 14, PAGE 57

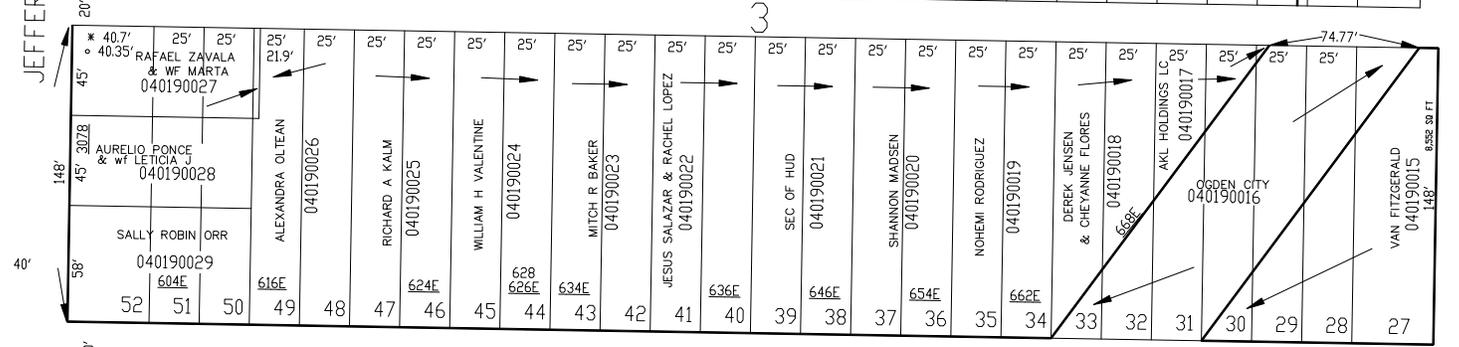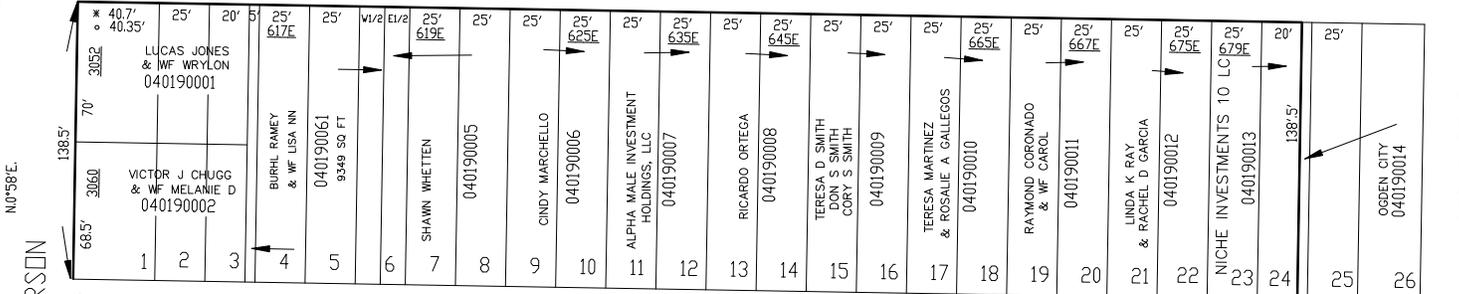

31ST

STREET

S.89°02'E.

NOTE: \* OGDEN CITY ENG. DEPT. PLATS  
 \* DRIG. DED. PLAT

FOR COMPLETE ENG DATA SEE ORIGINAL DEDICATION PLAT IN BOOK 3, PAGE 15 OF RECORDS.

SEE PAGE 20