

BLOCK 4, SOUTH OGDEN SURVEY
WOODMANSEE ADDITION
 BLOCKS 3 & 4

TAXING UNIT: 25


30 TH.

SEE PAGE 18

IN OGDEN CITY

SCALE 1" = 50'

STREET

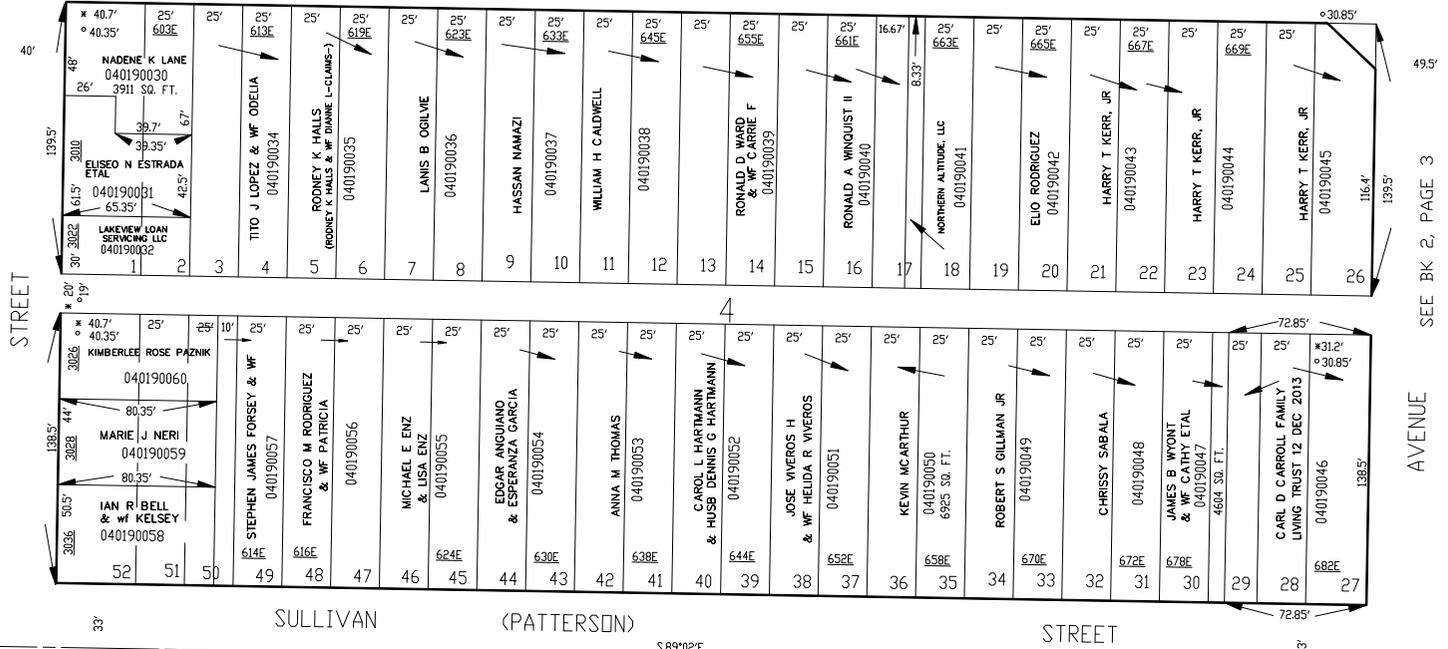


SEE PAGES 25 & 21

SEE BK 2, PAGE 3

AVENUE

NO. 58 E.

JEFFERSON

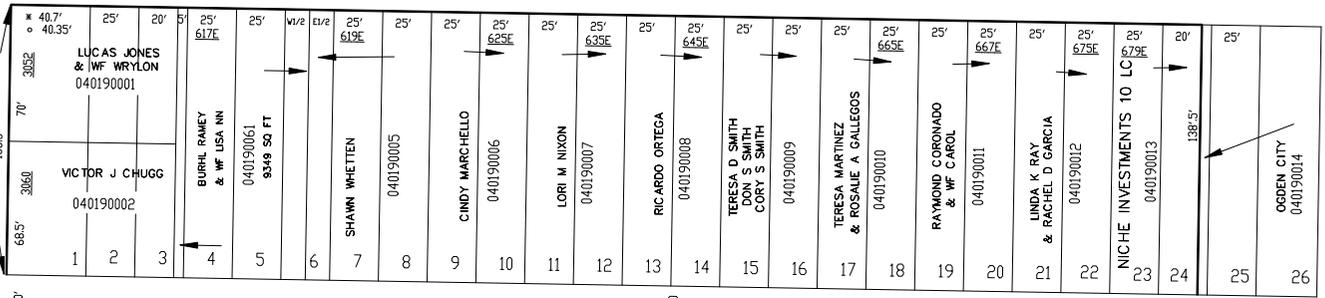

SEE PAGE 3

NO. 58 E.

4

NOTE: *OGDEN CITY ENG. DEPT. PLATS
 * ORIG. DED. PLAT

SEE PAGE 20

FOR COMPLETE ENG DATA SEE
 ORIGINAL DEDICATION PLAT IN
 BOOK 3, PAGE 15 OF RECORDS.

JPS 6-95