

BLOCK 4, SOUTH OGDEN SURVEY
WOODMANSEE ADDITION

BLOCKS 3 & 4

IN OGDEN CITY


TAXING UNIT: 25

SEE PAGE 18

SCALE 1" = 50'

30 TH.


STREET

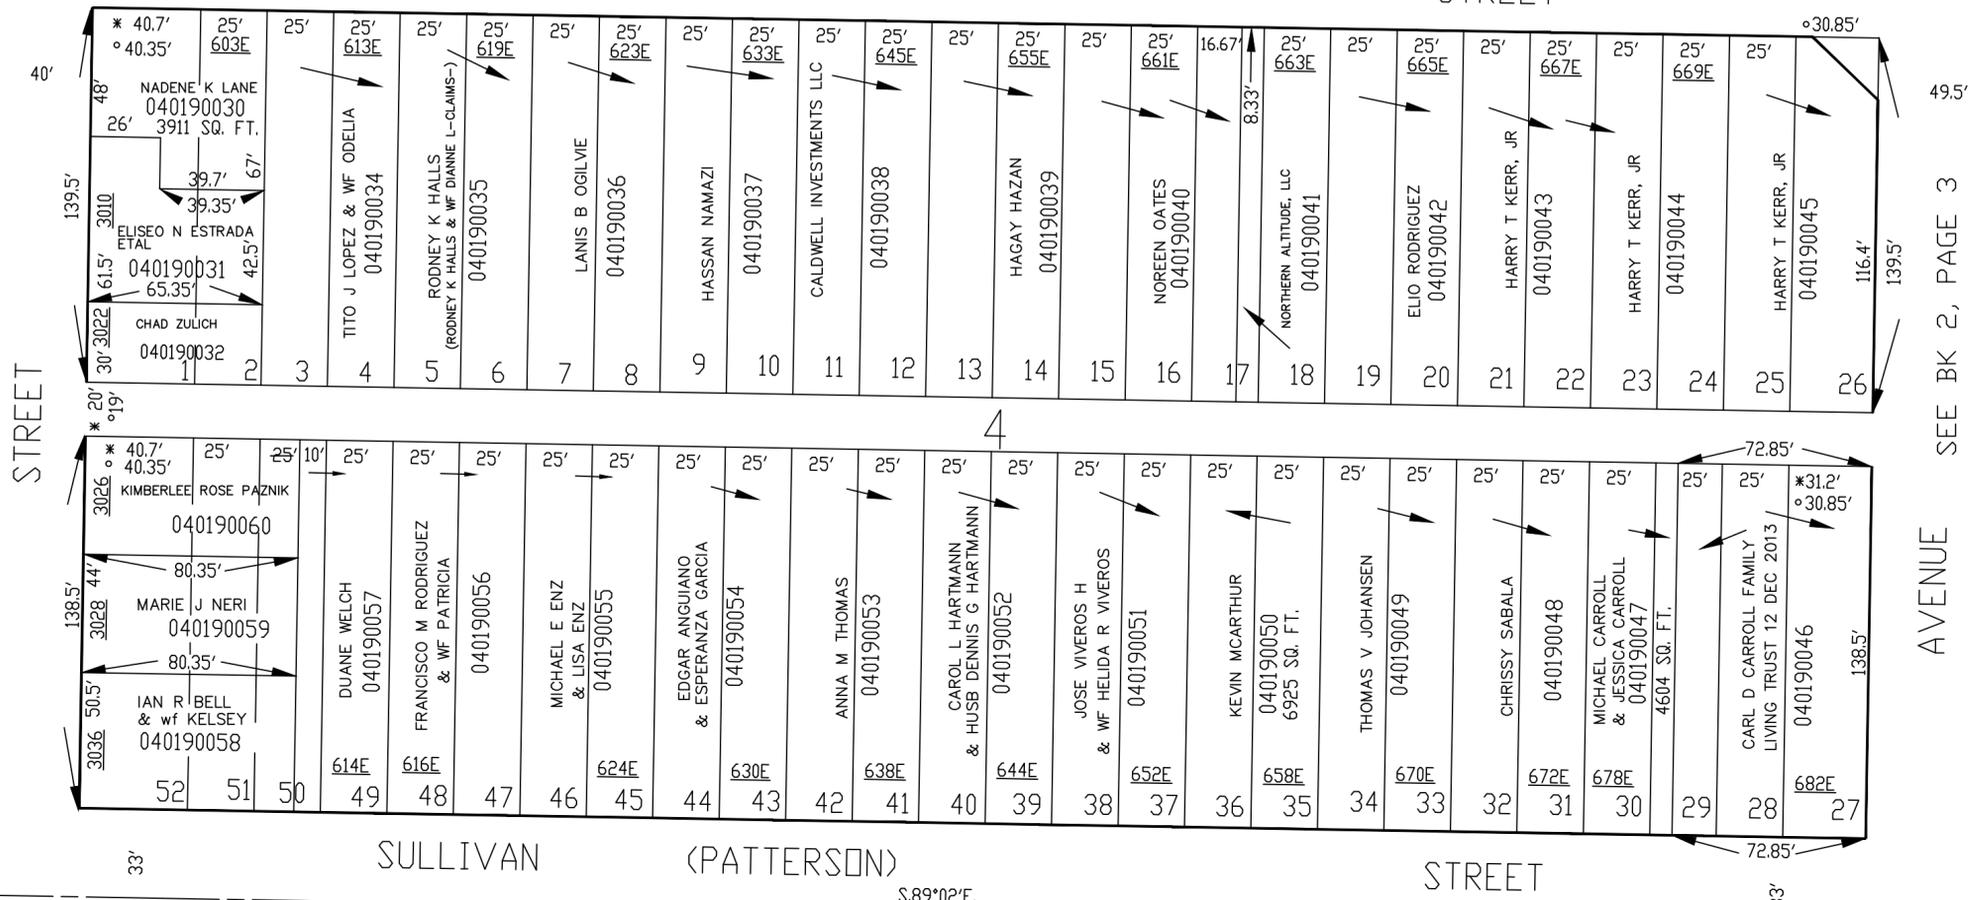

SEE PAGES 25 & 21

SEE BK 2, PAGE 3

AVENUE

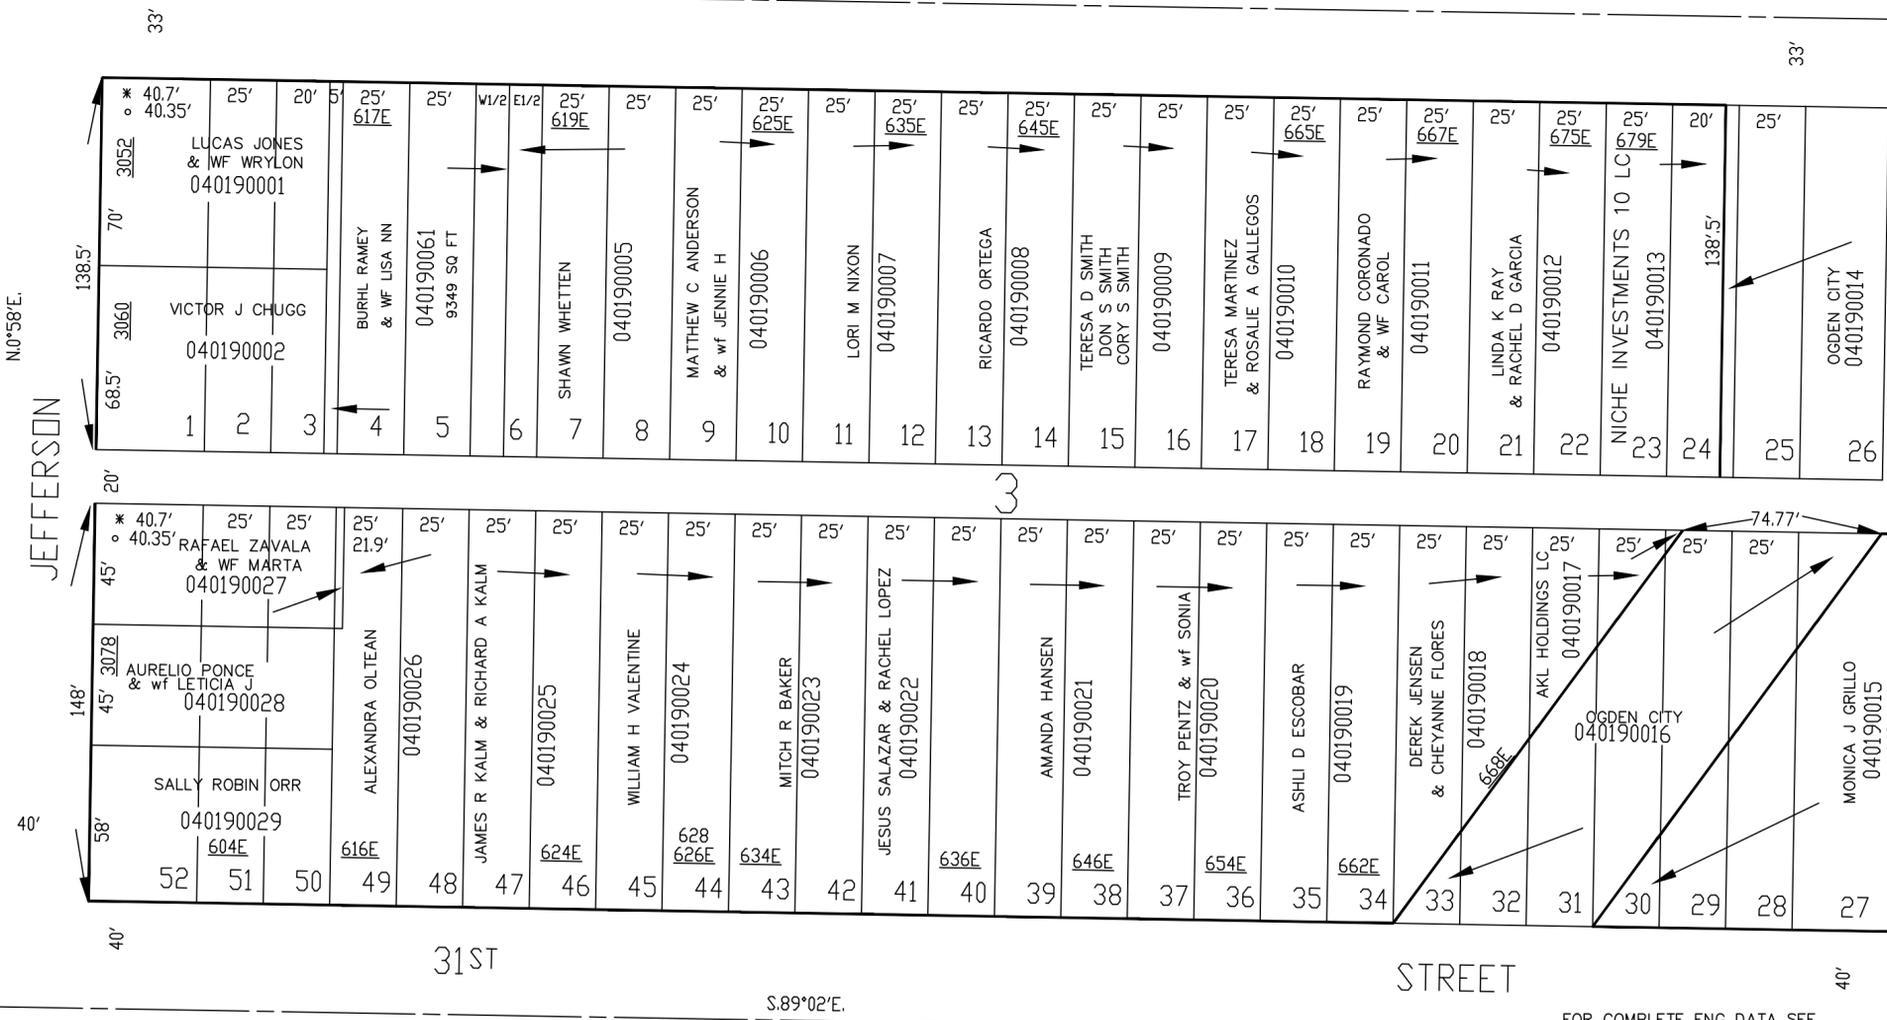

N0°58'E.

SEE PAGE 3

N0°58'E.

MADISON

SEE BK 14, PAGE 57

NOTE: ○ OGDEN CITY ENG. DEPT. PLATS
* DRIG. DED. PLAT

SEE PAGE 20

FOR COMPLETE ENG DATA SEE ORIGINAL DEDICATION PLAT IN BOOK 3, PAGE 15 OF RECORDS.