

BLOCK 4, SOUTH OGDEN SURVEY  
**WOODMANSEE ADDITION**  
 BLOCKS 3 & 4


TAXING UNIT: 25

SEE PAGE 18

IN OGDEN CITY  
 SCALE 1" = 50'

30TH.


STREET

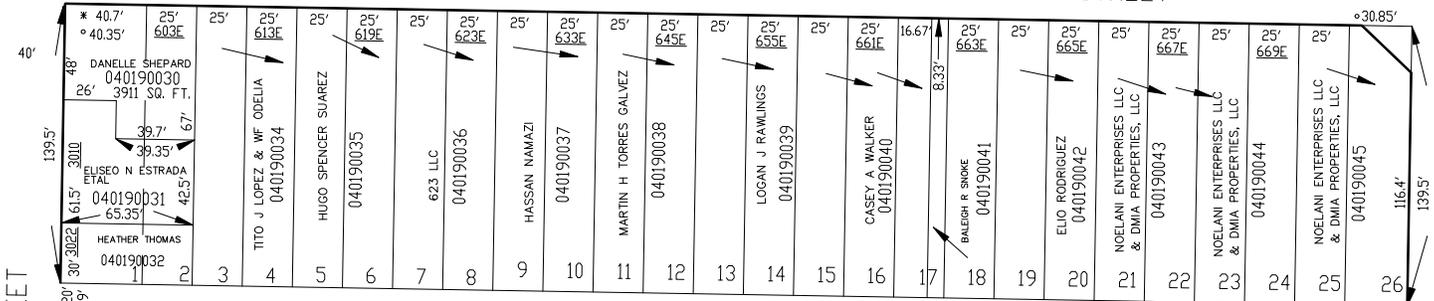

STREET

SEE BK 2, PAGE 3

AVENUE

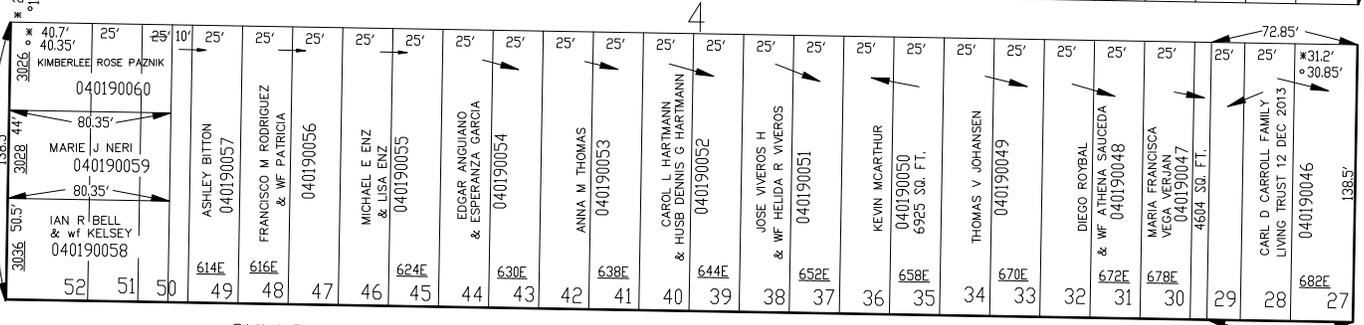

SULLIVAN

(PATTERSON)


STREET

S.89°02'E.

SEE PAGES 25 & 21

SEE PAGE 3

NO\*58'E.

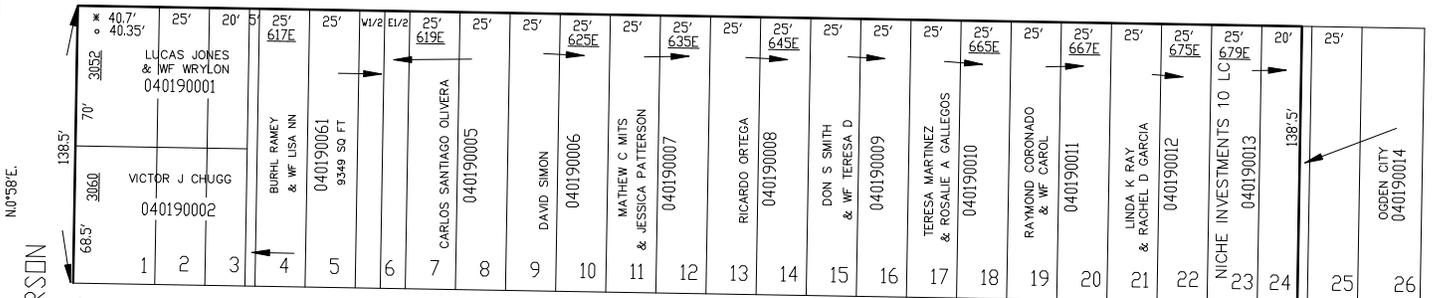


NO\*58'E.

JEFFERSON

SEE PAGE 3

SEE BK 14, PAGE 57

NO\*58'E.

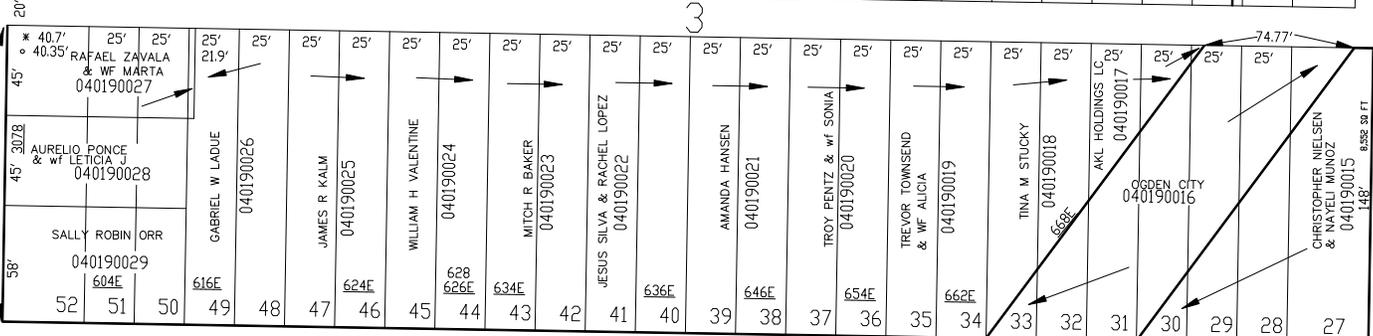

31ST

STREET

S.89°02'E.

NOTE: \* OGDEN CITY ENG. DEPT. PLATS  
 \* DRIG. DED. PLAT

FOR COMPLETE ENG DATA SEE ORIGINAL DEDICATION PLAT IN BOOK 3, PAGE 15 OF RECORDS.

SEE PAGE 20