

BLOCK 4, SOUTH OGDEN SURVEY  
WOODMANSEE ADDITION EAST PARK ADDITION

TAXING UNIT: 25 BLOCKS 1 & 2 IN OGDEN CITY LOTS A,B,C,D,E,F & G PREFIX: 04-020

SCALE 1" = 50'

SEE PAGE 13

STREET

AVENUE

AVENUE

SEE PAGE 24


N 0° 58' E.

JEFFERSON

MADISON

SEE BOOK 14, PAGE 56

SEE BOOK 14, PAGE 57

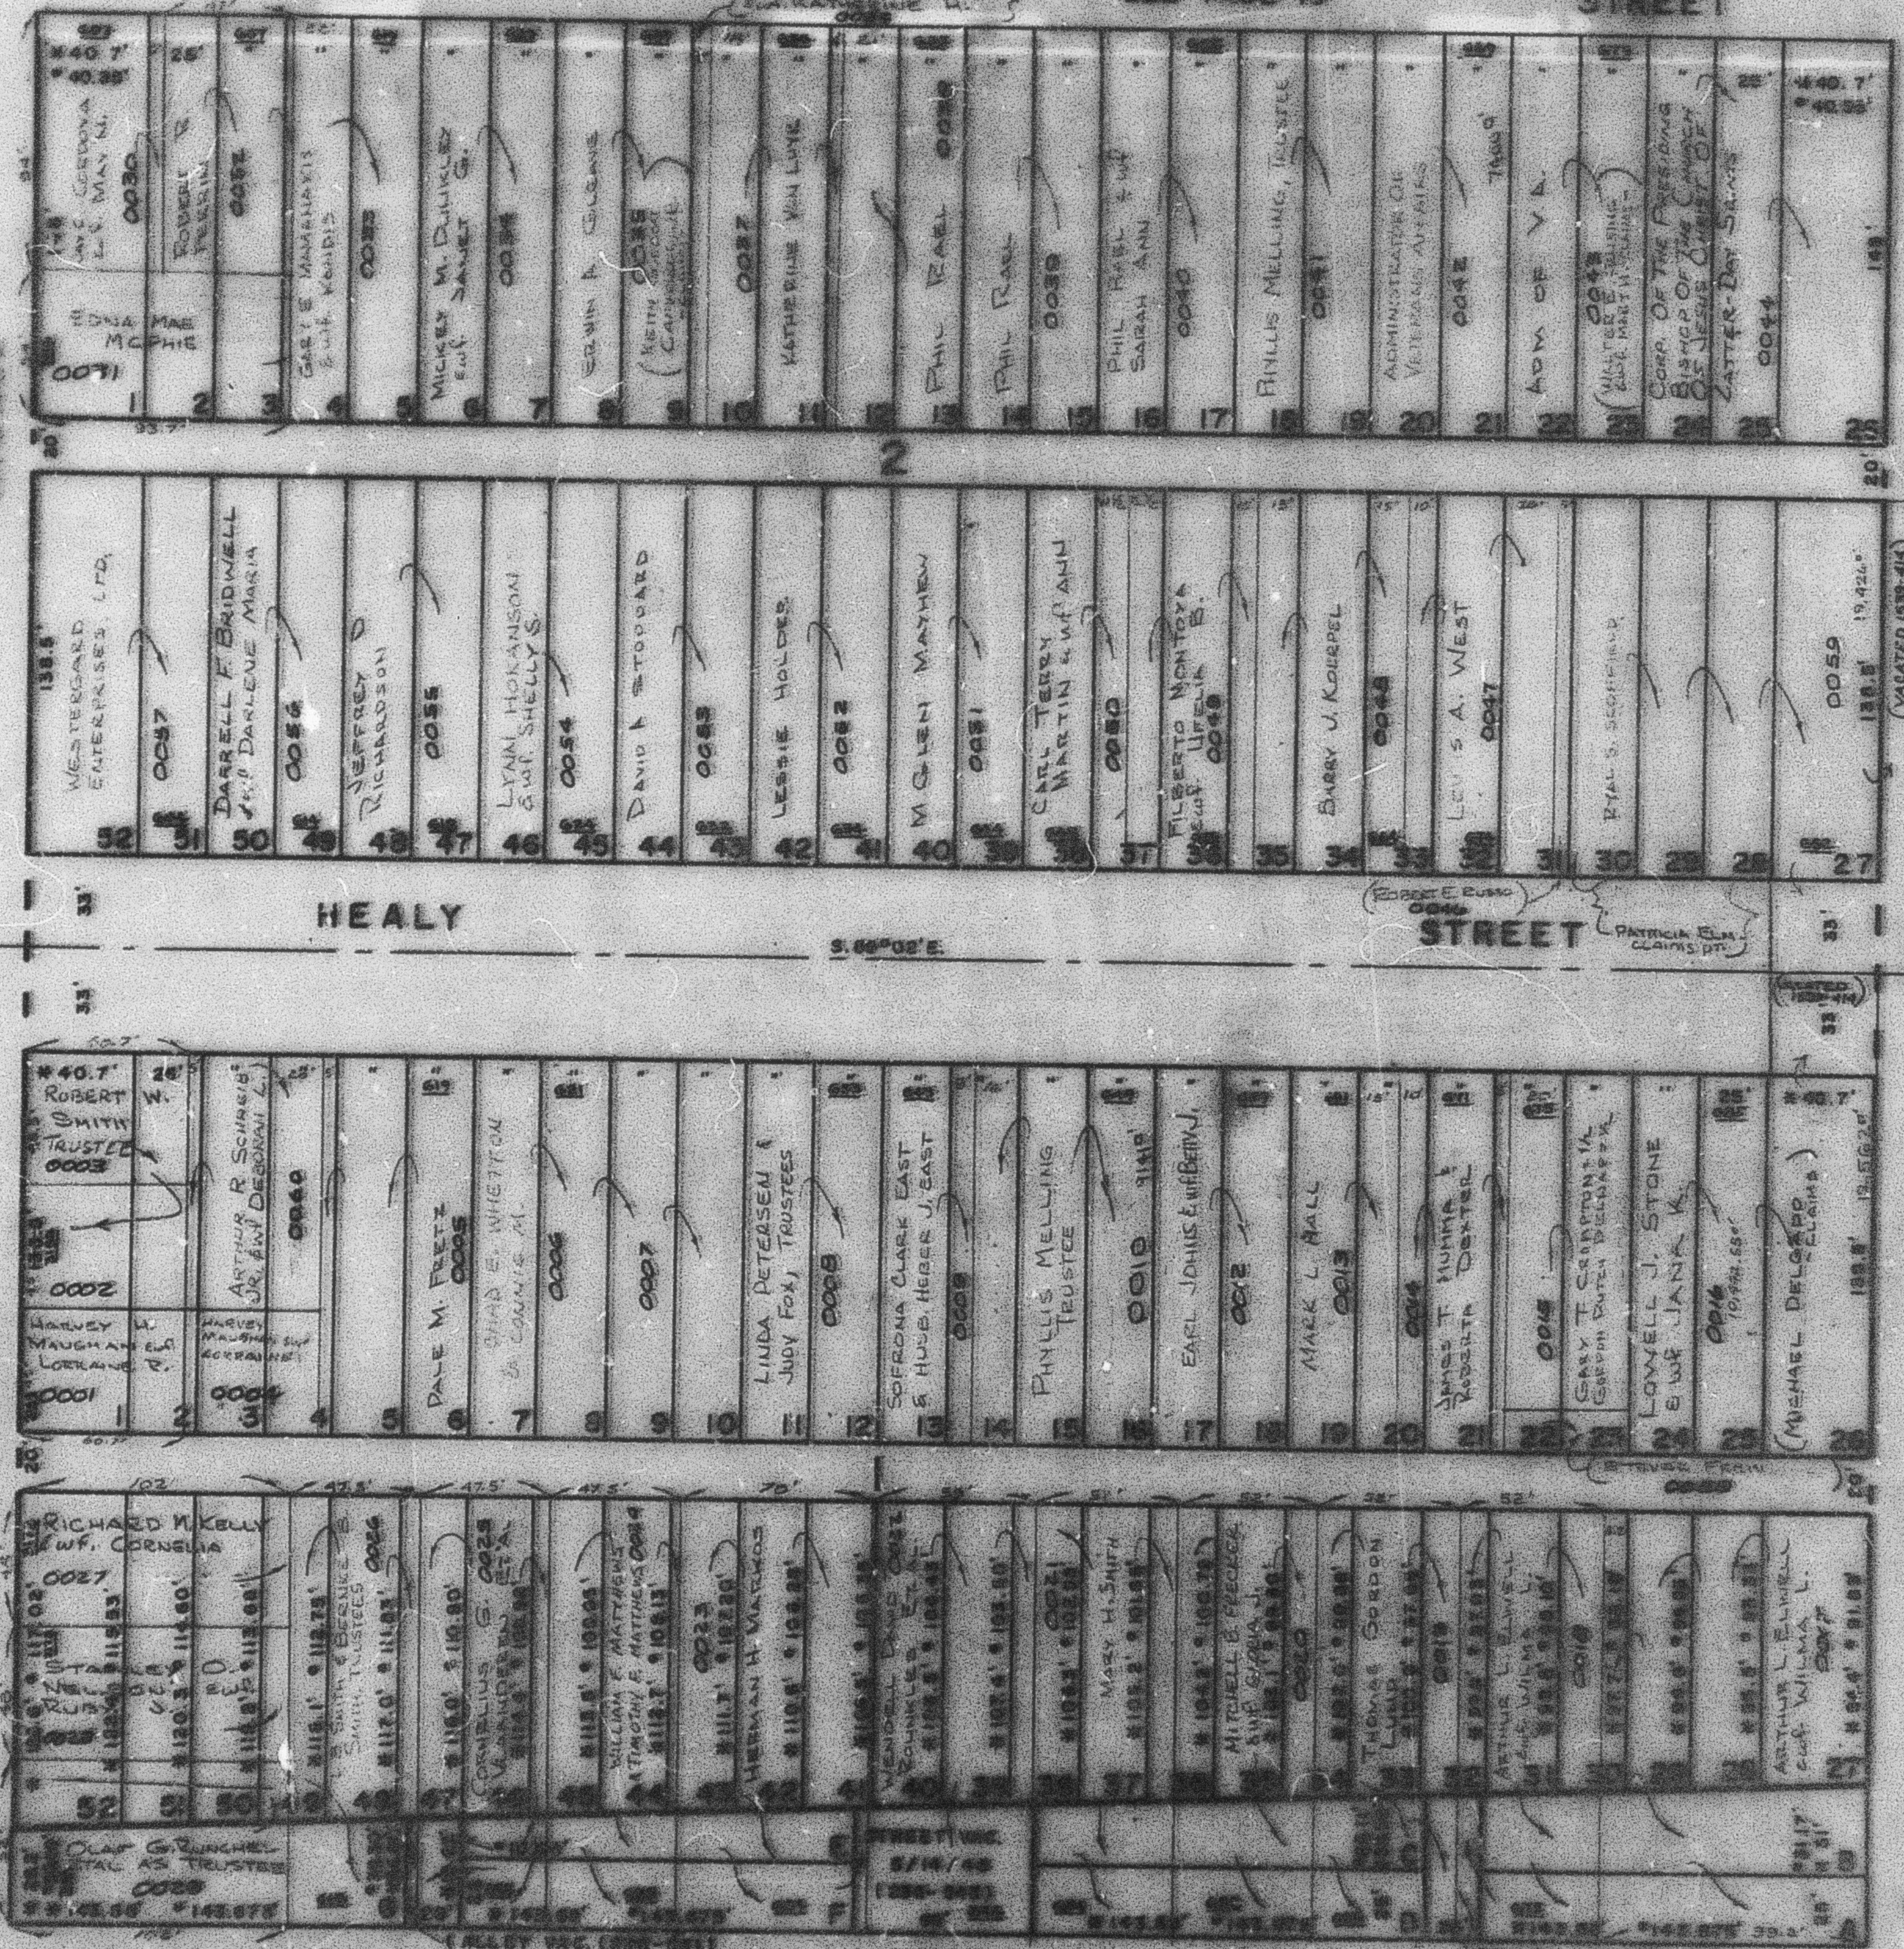

NOTE: \* OGDEN CITY ENCL. DEPT. PLATS \* CITY REC. PLAT

SEE BOOK 5, PAGE 58

SEE PAGE 13

SEE BOOK 14, PAGE 56