

BLOCK 4, SOUTH OGDEN SURVEY

WOODMANSEE ADDITION

EAST PARK ADDITION

BLOCKS 1 & 2

IN OGDEN CITY


LOTS A-G

TAXING UNIT: 25

SEE PAGE 19


SCALE 1" = 50'

STREET

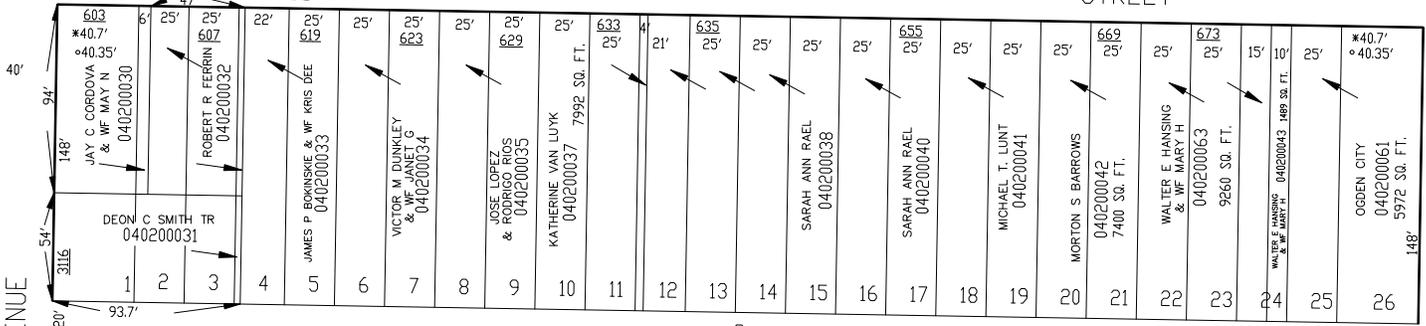

SEE PAGE 24

SEE BOOK 14, PAGE 57

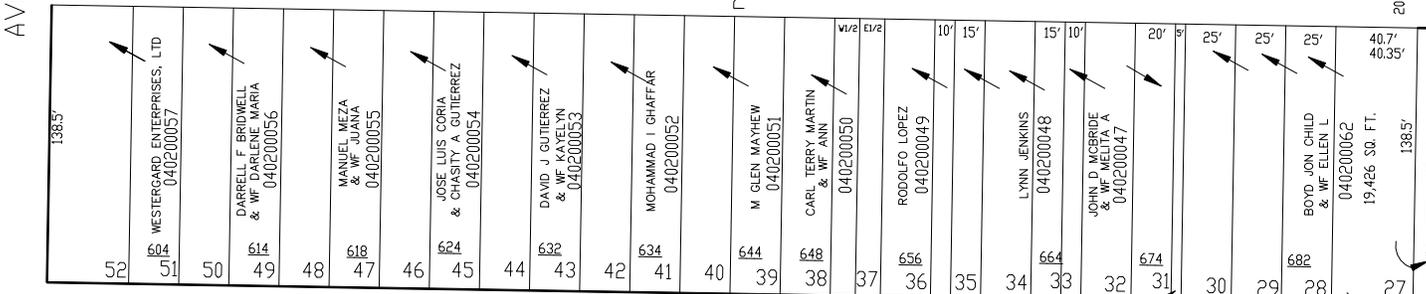

SEE BOOK 14, PAGE 57

HEALY STREET


STREET

ROBERT E RUSSO 040200046

SEE BOOK 14, PAGE 56

JEFFERSON

MADISON

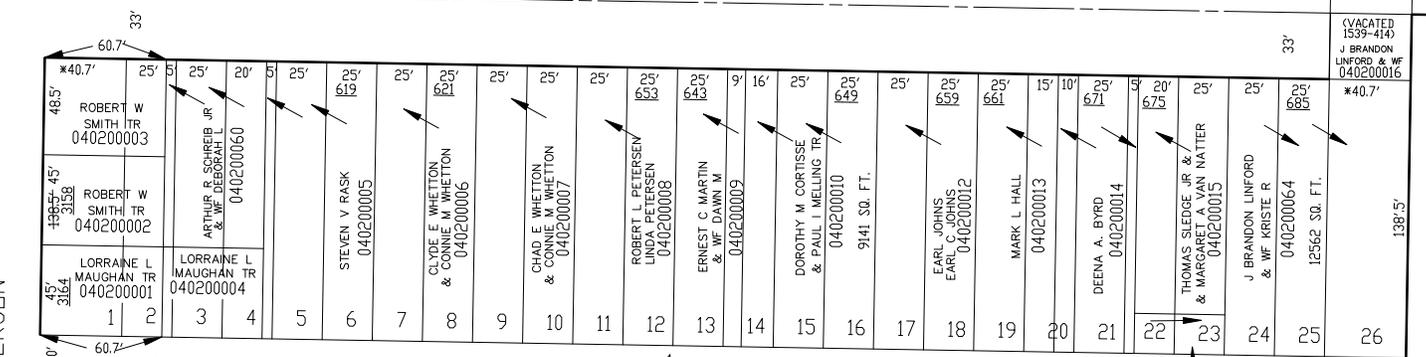

32ND. STREET

STREET

FOR COMPLETE ENG DATA SEE ORIGINAL DEDICATION PLAT IN BOOK 3, PAGE 15 & BOOK 5, PAGE 58 OF RECORDS.

NOTE: * OGDEN CITY ENG. DEPT. PLATS * ORIG. DED. PLAT

SEE BK. 5, PAGE 59

SEE BK. 5, PAGE 58

JPS 6-95