

BLOCK 4, SOUTH OGDEN SURVEY

WOODMANSEE ADDITION EAST PARK ADDITION

BLOCKS 1 & 2

IN OGDEN CITY


LOTS A-G

TAXING UNIT: 25

SEE PAGE 19

SCALE 1" = 50'

STREET

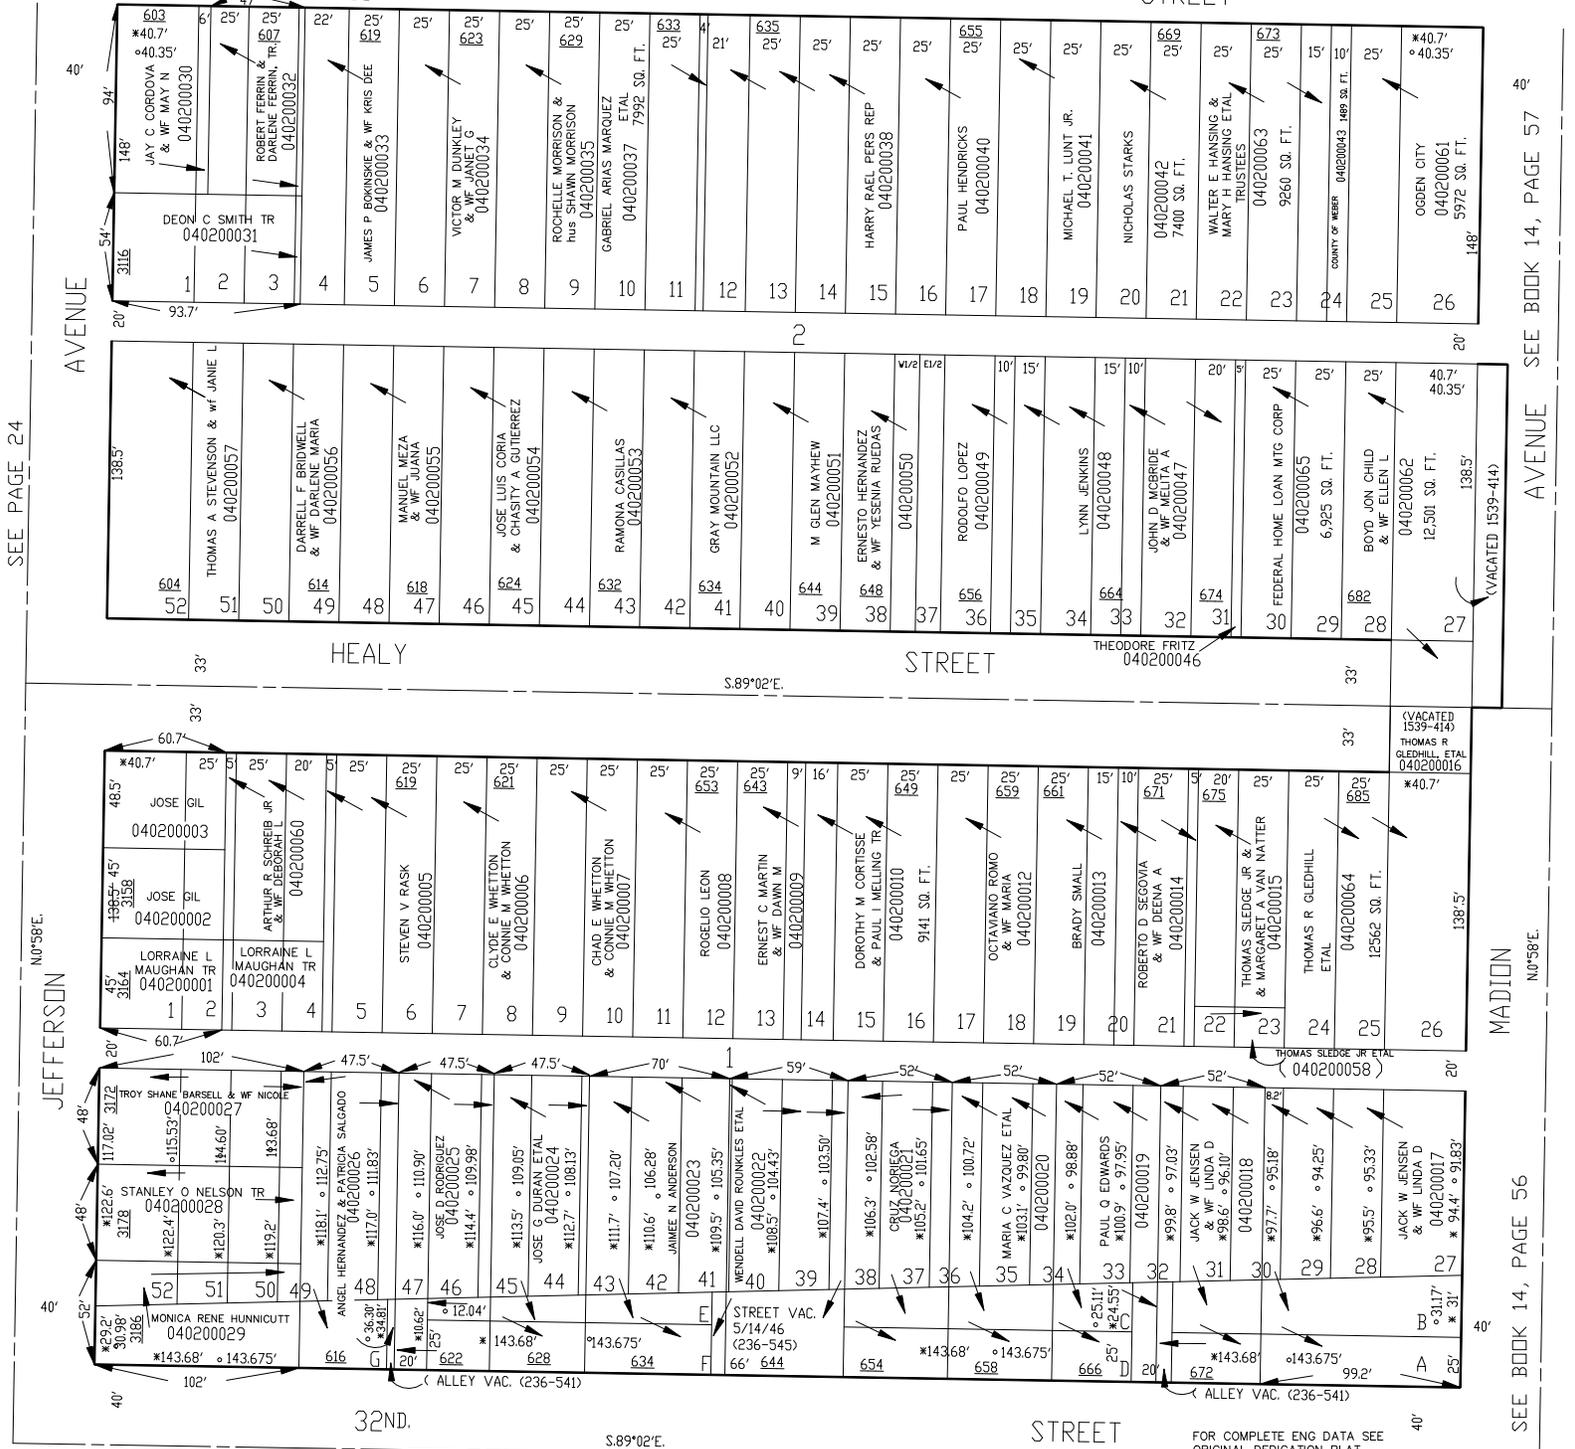

SEE PAGE 24

SEE BOOK 14, PAGE 57

MADISON N0°58'E

SEE BOOK 14, PAGE 56

4

NOTE: \* OGDEN CITY ENG. DEPT. PLATS \* DRIG. DED. PLAT SEE BK. 5, PAGE 59

SEE BK. 5, PAGE 58

FOR COMPLETE ENG DATA SEE ORIGINAL DEDICATION PLAT IN BOOK 3, PAGE 15 & BOOK 5, PAGE 58 OF RECORDS.

JPS 6-95