



WOODMANSEE ADDITION EAST PARK ADDITION

BLOCKS 1 & 2 IN OGDEN CITY LOTS A-G

TAXING UNIT: 25 SEE PAGE 19 SCALE 1" = 50'

31 ST.

STREET

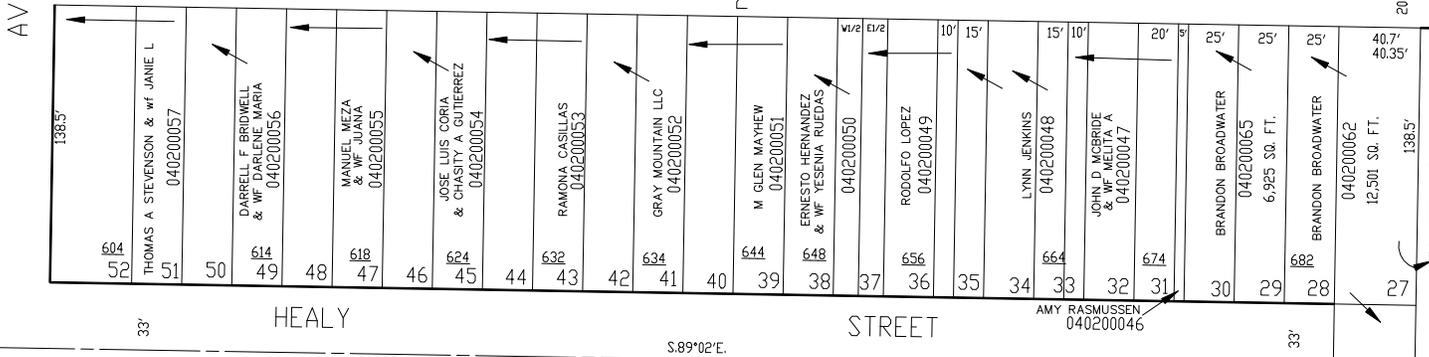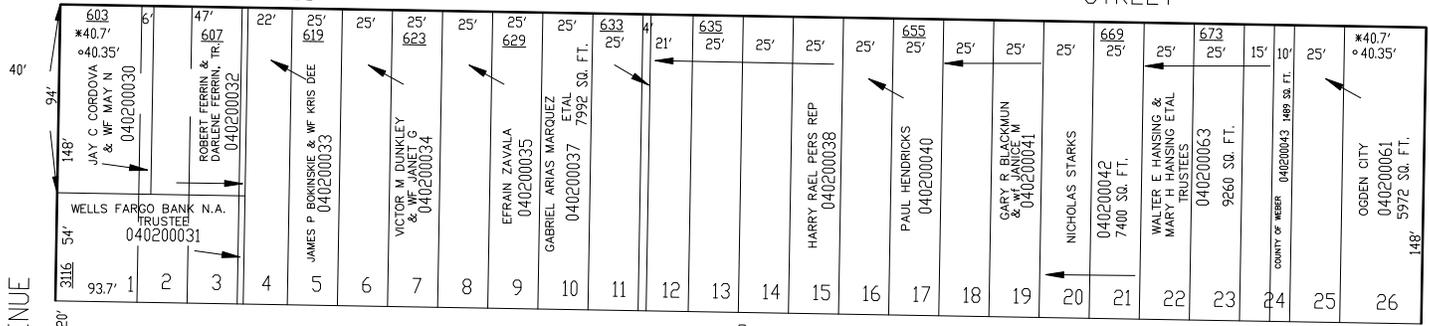

HEALY STREET

STREET

S.89°02'E.

SEE PAGE 24

SEE BOOK 14, PAGE 57

MADISON

SEE BOOK 14, PAGE 56

JEFFERSON

32ND.

S.89°02'E.

STREET

FOR COMPLETE ENG DATA SEE ORIGINAL DEDICATION PLAT IN BOOK 3, PAGE 15 & BOOK 5, PAGE 58 OF RECORDS.

NOTE: \* OGDEN CITY ENG. DEPT. PLATS \* DRIG. DED. PLAT

SEE BK. 5, PAGE 59

SEE BK. 5, PAGE 58

JPS 6-95