

BLOCK 4, SOUTH OGDEN SURVEY

WOODMANSEE ADDITION EAST PARK ADDITION

BLOCKS 1 & 2

IN OGDEN CITY

LOTS A-G


TAXING UNIT: 25

SEE PAGE 19

SCALE 1" = 50'


31 ST.

STREET

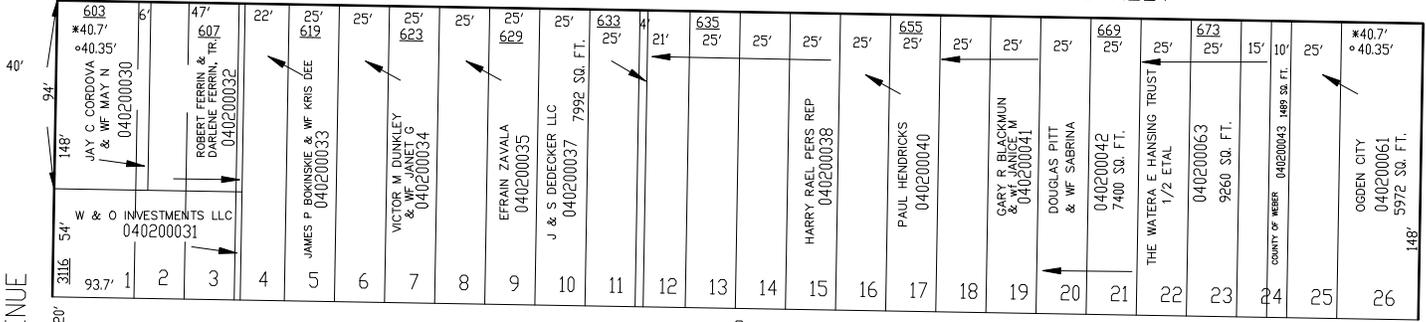



SEE PAGE 24

SEE BOOK 14, PAGE 57

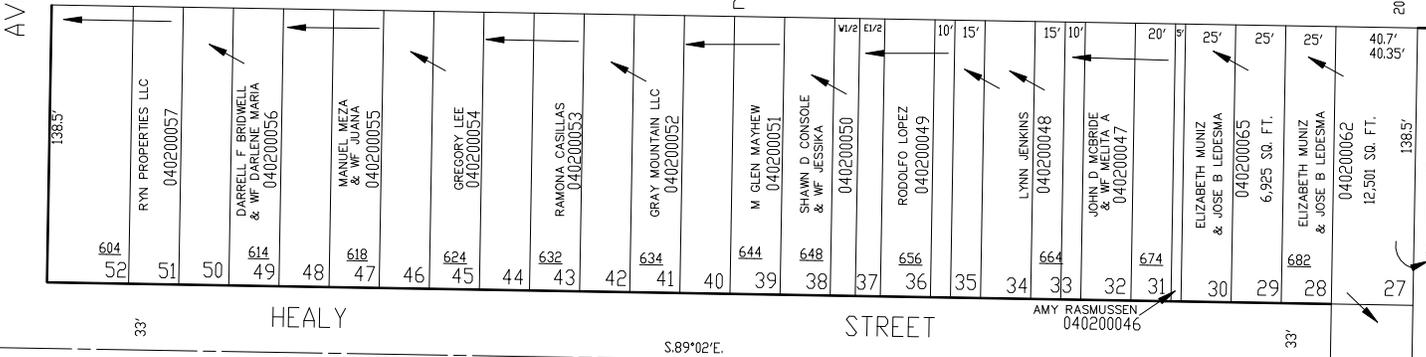

SEE PAGE 24

SEE BOOK 14, PAGE 56

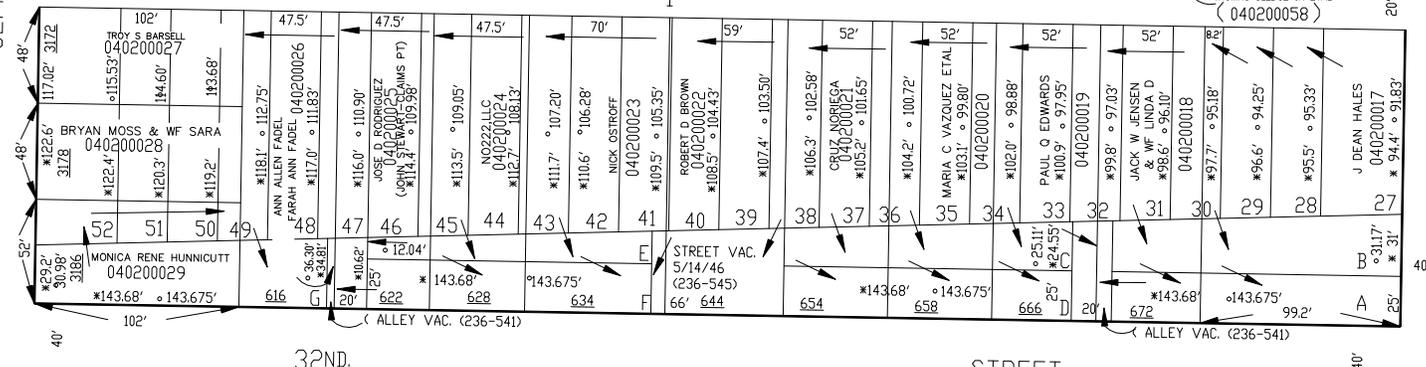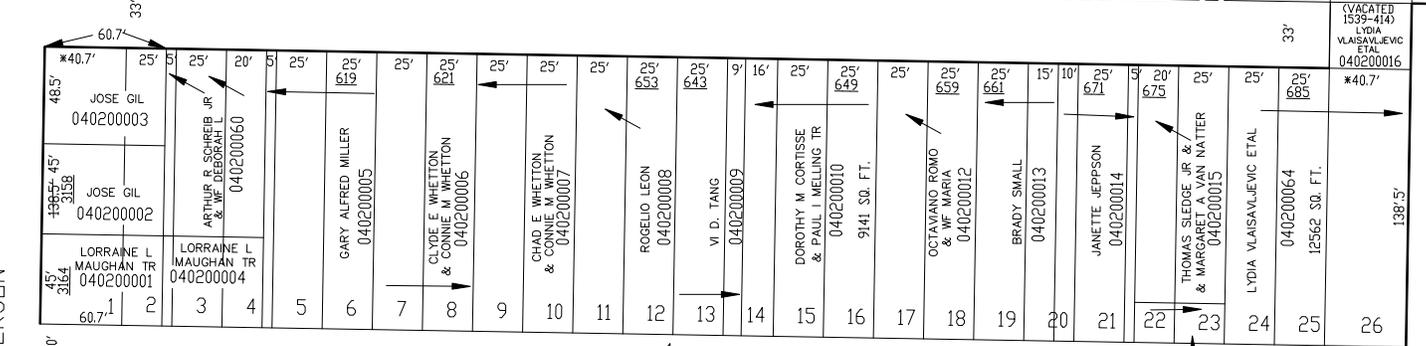

NOTE: \* OGDEN CITY ENG. DEPT. PLATS  
\* ORIG. DED. PLAT

SEE BK. 5, PAGE 59

SEE BK. 5, PAGE 58

FOR COMPLETE ENG DATA SEE ORIGINAL DEDICATION PLAT IN BOOK 3, PAGE 15 & BOOK 5, PAGE 58 OF RECORDS.