

BLOCK 4, SOUTH OGDEN SURVEY

WOODMANSEE ADDITION EAST PARK ADDITION

BLOCKS 1 & 2

IN OGDEN CITY

LOTS A-G


TAXING UNIT: 25

SEE PAGE 19

SCALE 1" = 50'

31 ST.

STREET

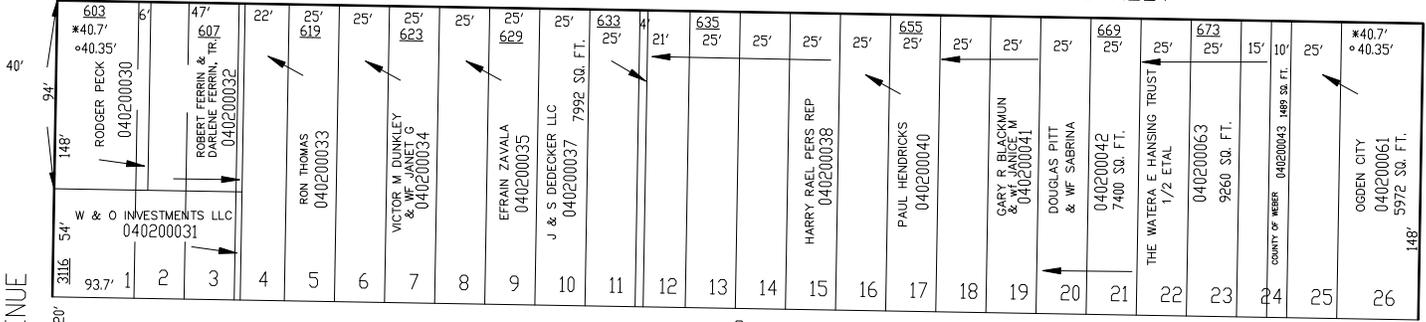

SEE PAGE 24

SEE BOOK 14, PAGE 57


HEALY STREET

STREET

SEE BOOK 14, PAGE 56

JEFFERSON

MADISON

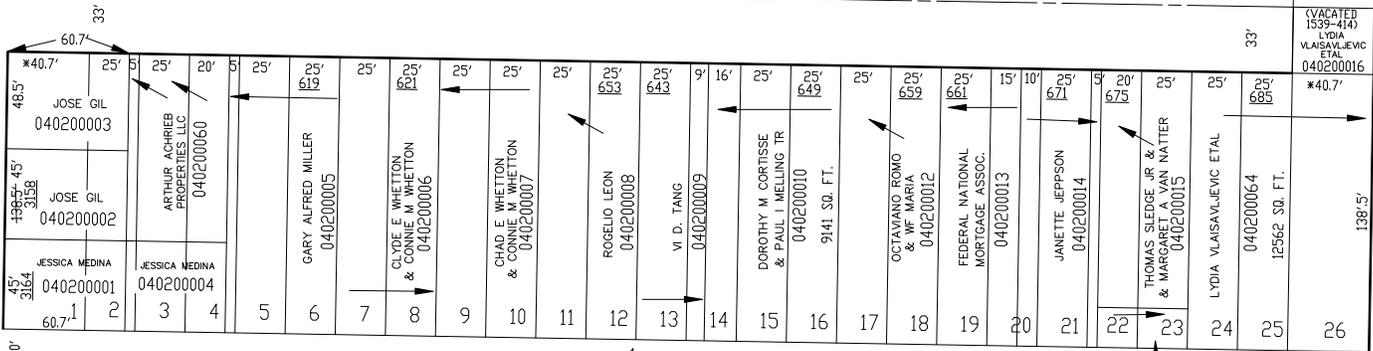

32ND.

STREET

FOR COMPLETE ENG DATA SEE ORIGINAL DEDICATION PLAT IN BOOK 3, PAGE 15 & BOOK 5, PAGE 58 OF RECORDS.

NOTE: \* OGDEN CITY ENG. DEPT. PLATS \* DRIG. DED. PLAT

SEE BK. 5, PAGE 59

SEE BK. 5, PAGE 58

JPS 6-95