



WOODMANSEE ADDITION EAST PARK ADDITION

BLOCKS 1 & 2 IN OGDEN CITY LOTS A-G

TAXING UNIT: 25 SEE PAGE 19 SCALE 1" = 50'

31 ST.



STREET

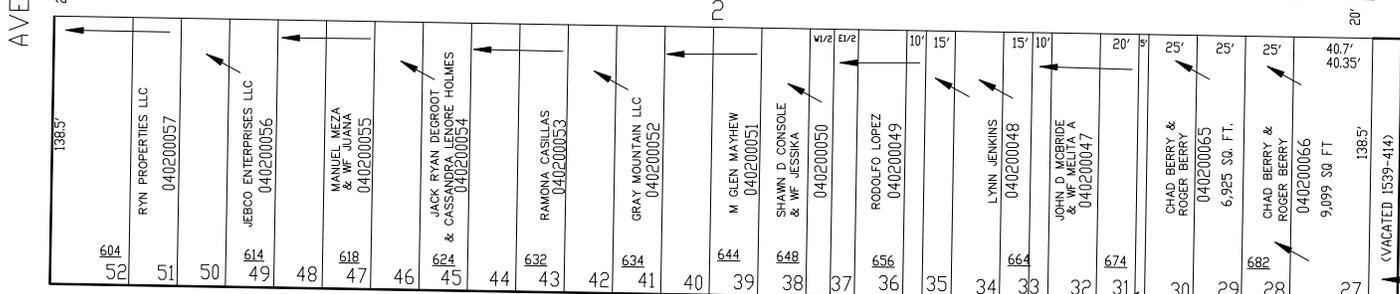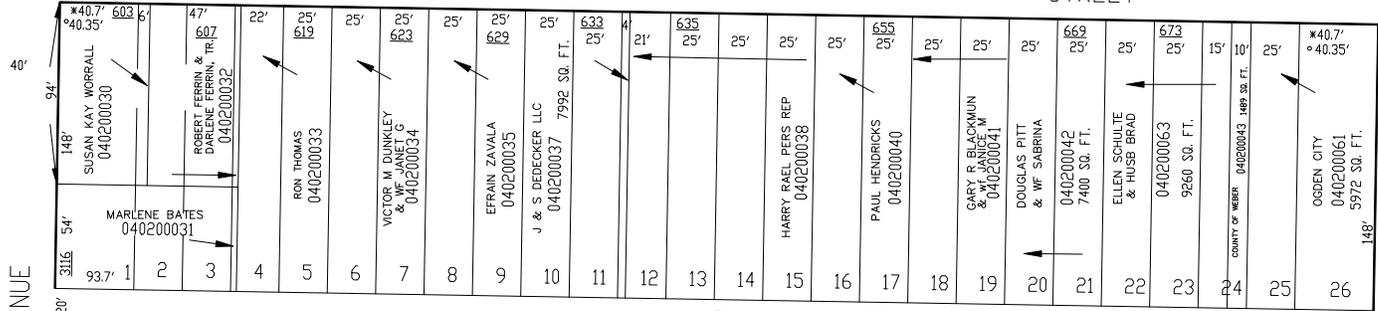

HEALY

STREET

S.89°02'E.

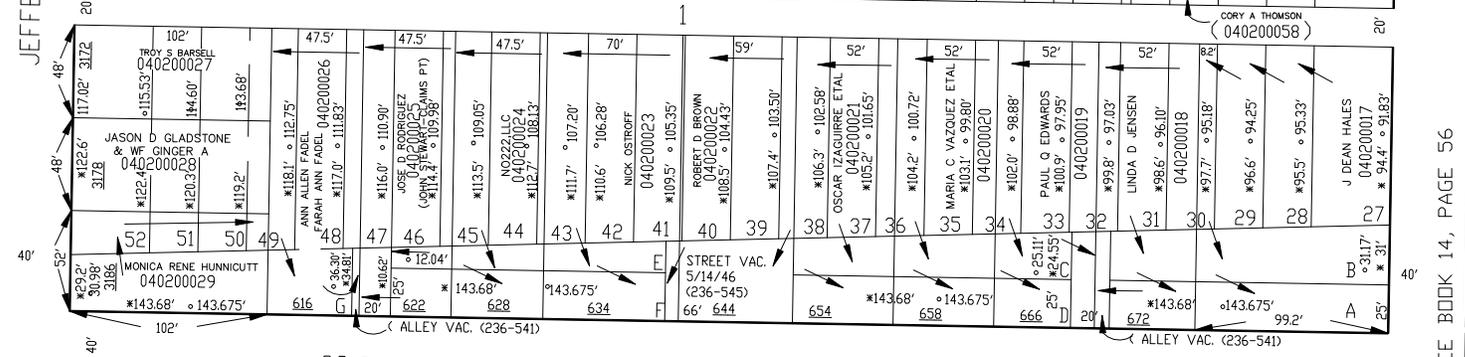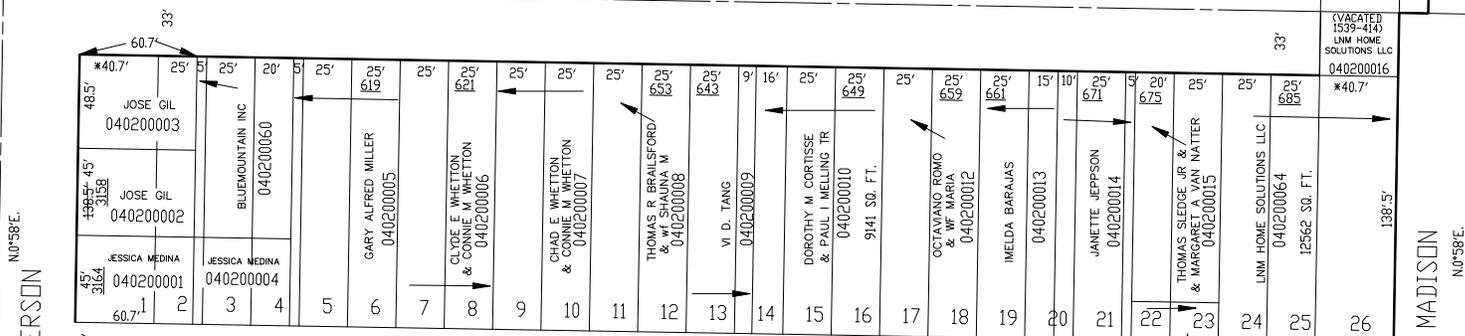

32ND.

STREET

S.89°02'E.

FOR COMPLETE ENG DATA SEE ORIGINAL DEDICATION PLAT IN BOOK 3, PAGE 15 & BOOK 5, PAGE 58 OF RECORDS.

SEE PAGE 24

SEE PAGE 24

SEE BK. 5, PAGE 59

SEE BK. 5, PAGE 58

SEE BOOK 14, PAGE 57

SEE BOOK 14, PAGE 56

JPS 6-95