


BLOCK 4, SOUTH OGDEN SURVEY  
**WOODMANSEE ADDITION**      **EAST PARK ADDITION**

BLOCKS 1 & 2      IN OGDEN CITY      LOTS A-G

TAXING UNIT: 25      SEE PAGE 19      SCALE 1" = 50'

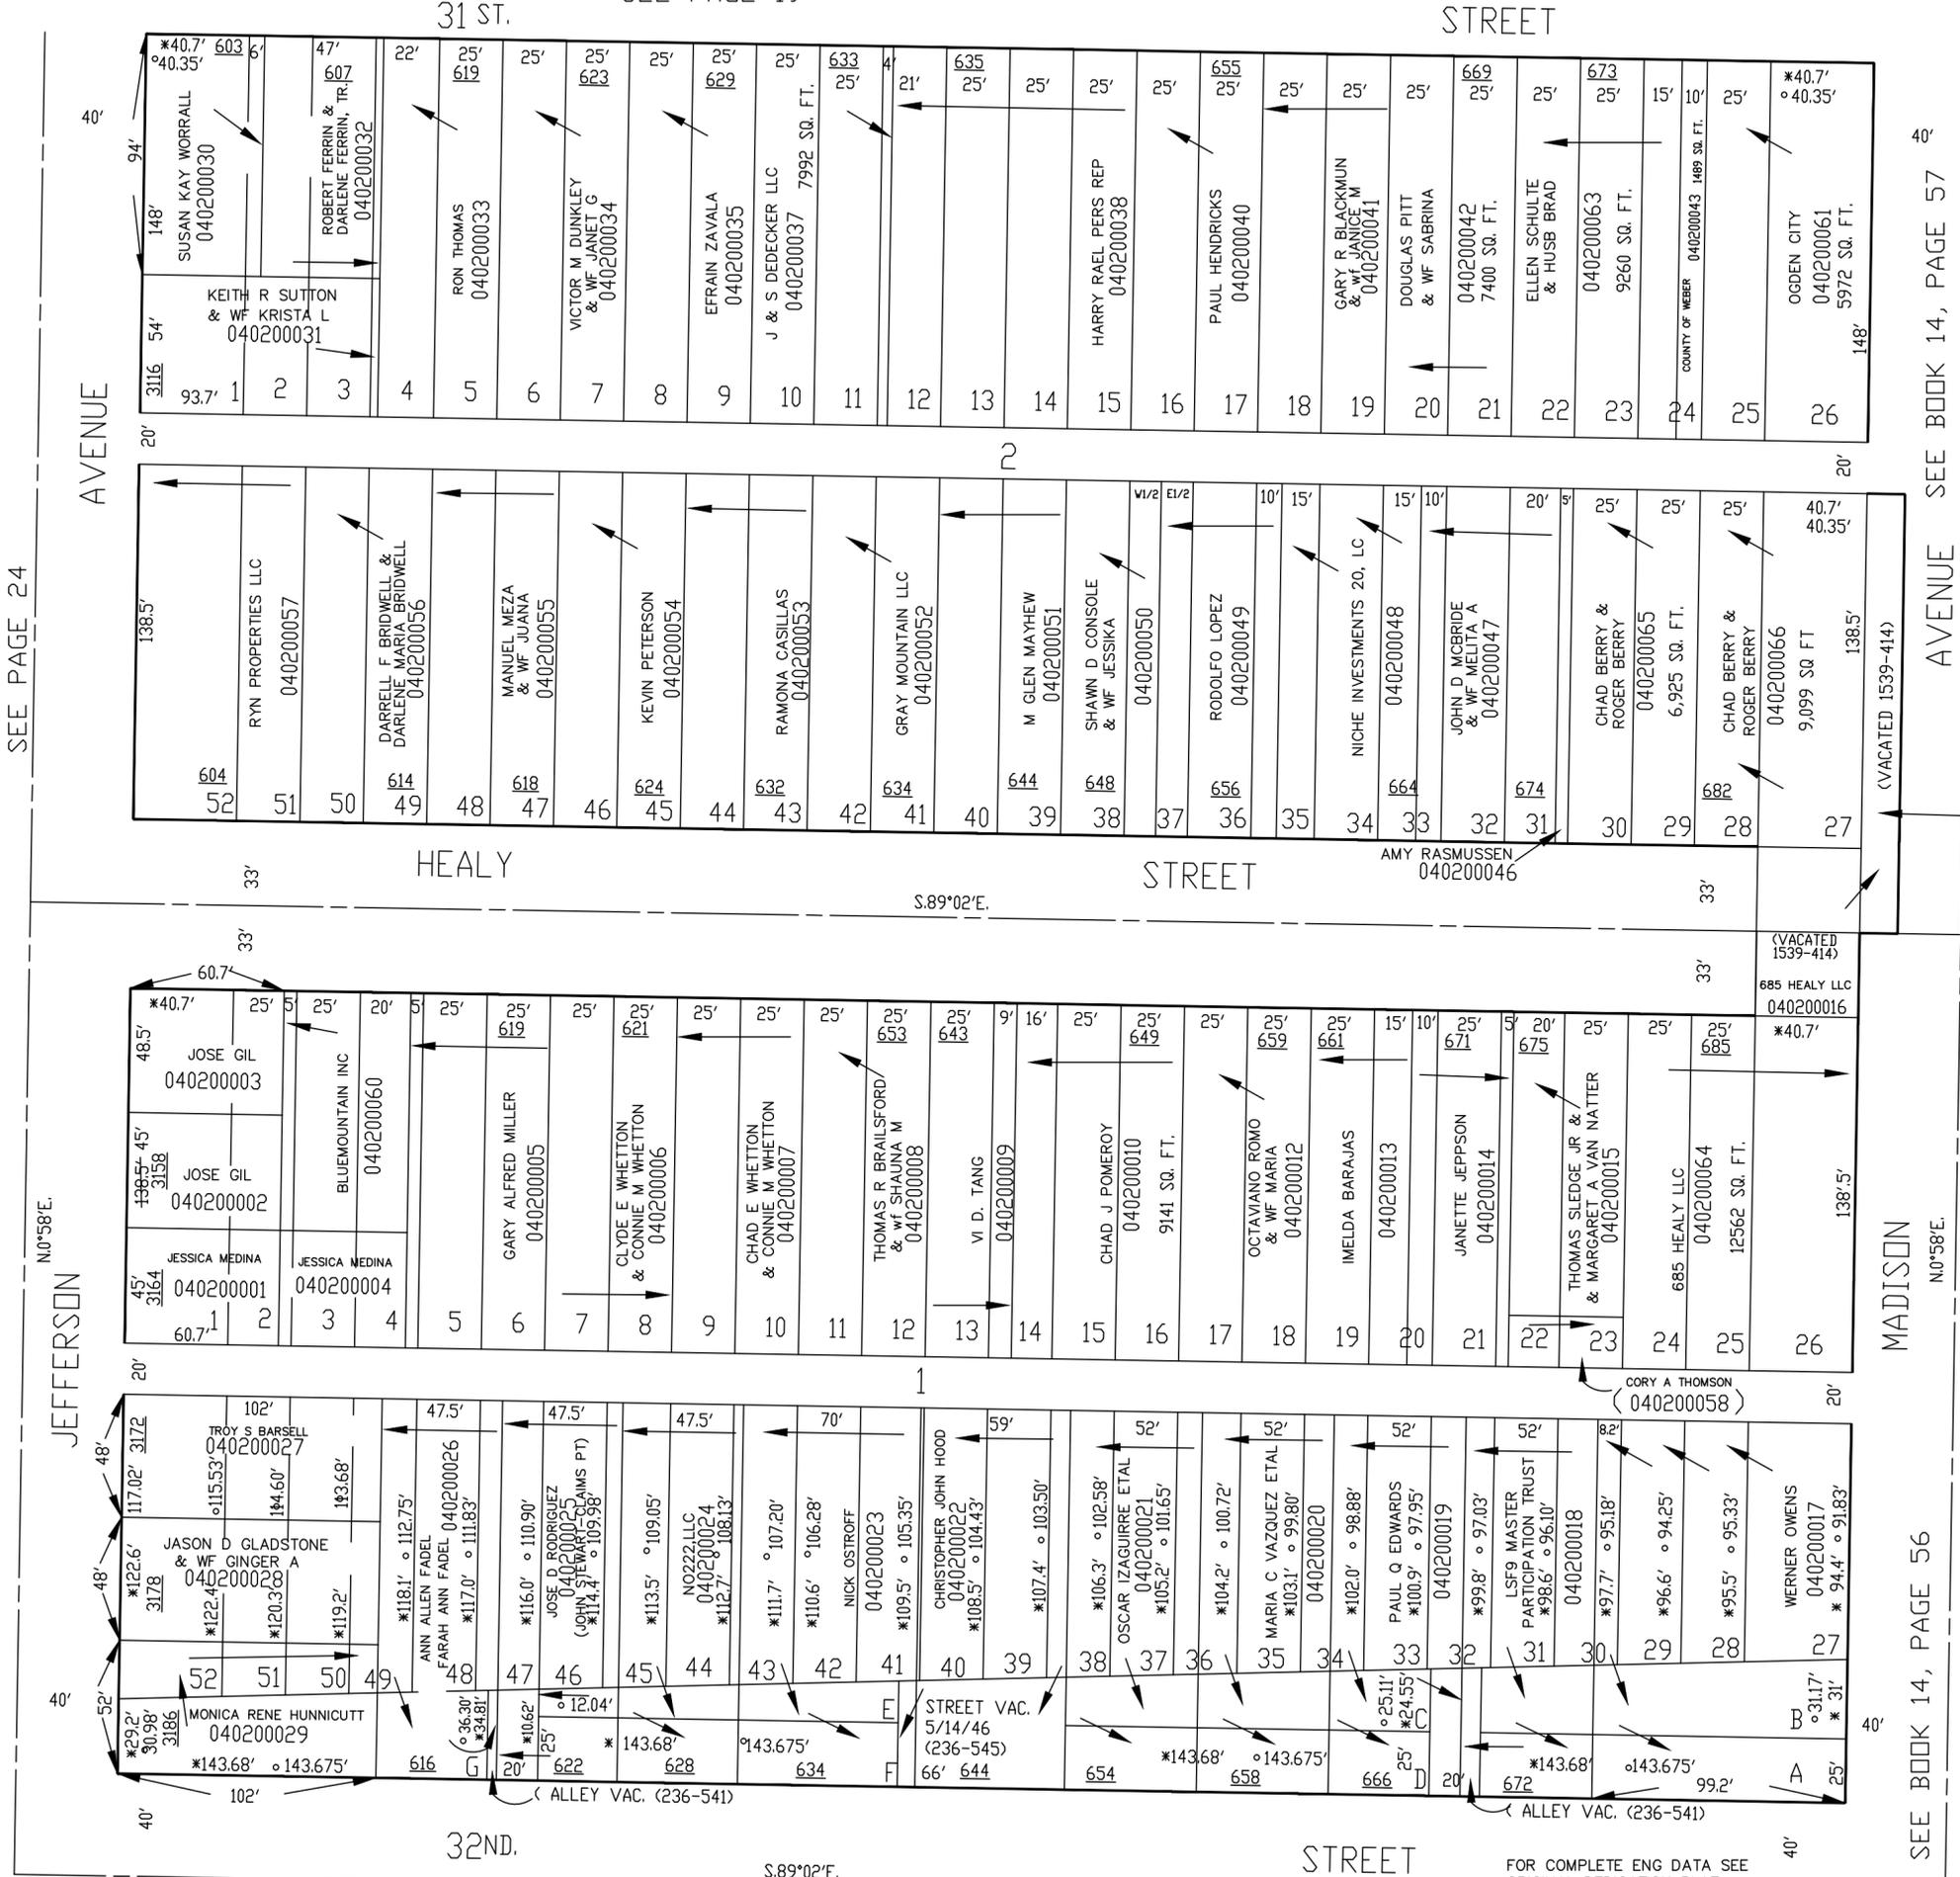

SEE PAGE 24

SEE BOOK 14, PAGE 57

SEE BOOK 14, PAGE 57

SEE BOOK 14, PAGE 56

N0°58'E

N0°58'E

NOTE: ○ OGDEN CITY ENG. DEPT. PLATS  
 \* ORIG. DED. PLAT

SEE BK. 5, PAGE 59

SEE BK. 5, PAGE 58

FOR COMPLETE ENG DATA SEE ORIGINAL DEDICATION PLAT IN BOOK 3, PAGE 15 & BOOK 5, PAGE 58 OF RECORDS.