

WOODMANSEE ADDITION EAST PARK ADDITION

BLOCKS 1 & 2

IN OGDEN CITY

LOTS A-G



TAXING UNIT: 25

SEE PAGE 19

SCALE 1" = 50'

31 ST.

STREET

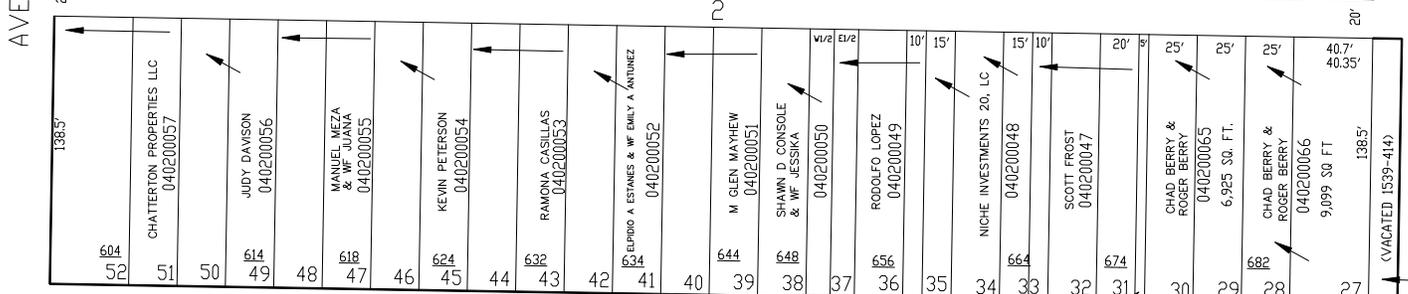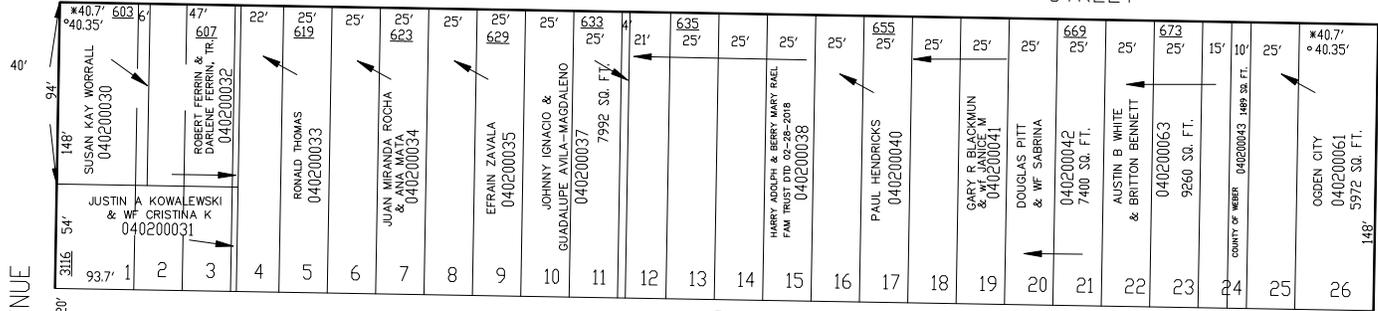

HEALY STREET


STREET

SCOTT FROST 040200046

S.89°02'E.

N0°58'E.

JEFFERSON

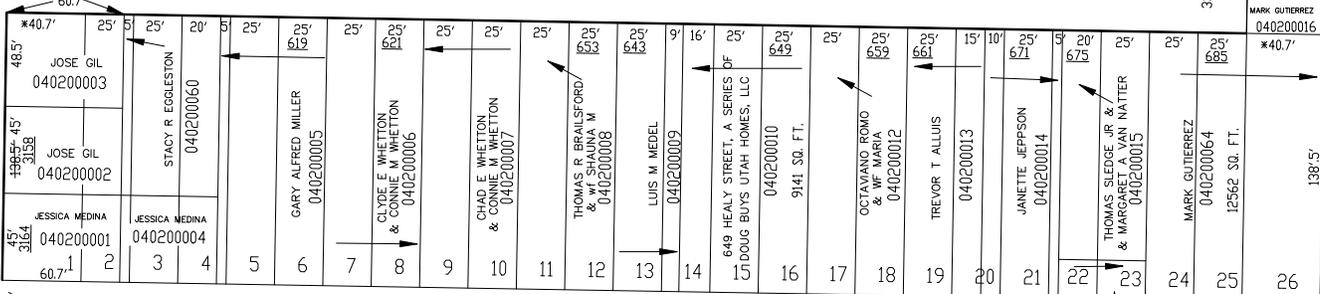

32ND.

STREET

S.89°02'E.

FOR COMPLETE ENG DATA SEE ORIGINAL DEDICATION PLAT IN BOOK 3, PAGE 15 & BOOK 5, PAGE 58 OF RECORDS.

NOTE: * OGDEN CITY ENG. DEPT. PLATS
 * ORIG. DED. PLAT

SEE BK. 5, PAGE 59

SEE BK. 5, PAGE 58

JPS 6-95

SEE PAGE 24

SEE BOOK 14, PAGE 57

SEE BOOK 14, PAGE 56

ROGER E. BERRY
 040200067
 3,916 SQ. FT.