

BLOCK 4, SOUTH OGDEN SURVEY

WOODMANSEE'S MAIN STREET ADDITION

TAXING UNIT: 25

BLOCKS 7 & 8

PREFIX: 04 - 021

IN OGDEN CITY

SCALE 1" = 50'

30TH. ST.

NOTE: * OGDEN CITY ENG. DEPT. PLATS
* ORIG. DED. PLATS

SEE PAGE 25

AVENUE


SEE PAGE 19

SEE PAGE 22

4

ADAMS AVENUE

ADAMS AVENUE

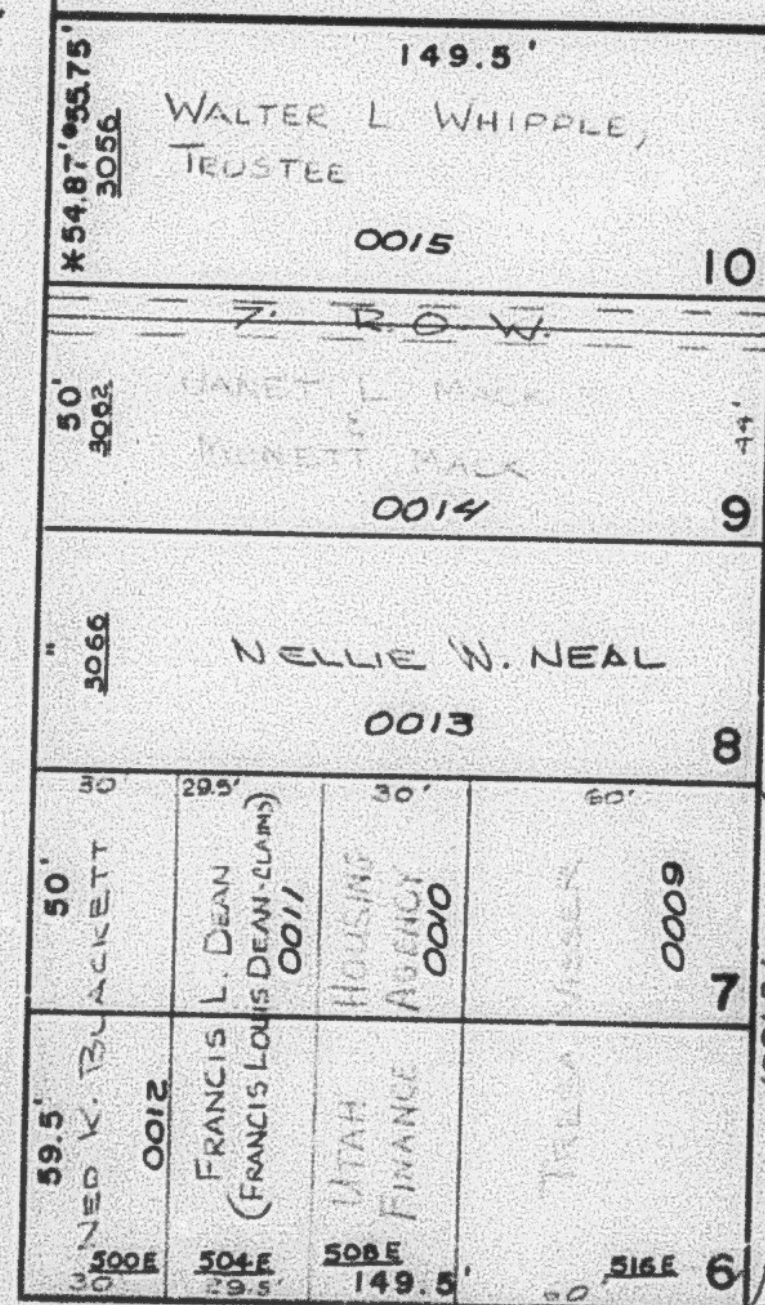

31ST.

S. 89° 02' E.

S. 89° 02' E.


SEE PAGE 24

PORTER AVENUE

PORTER AVENUE



STREET

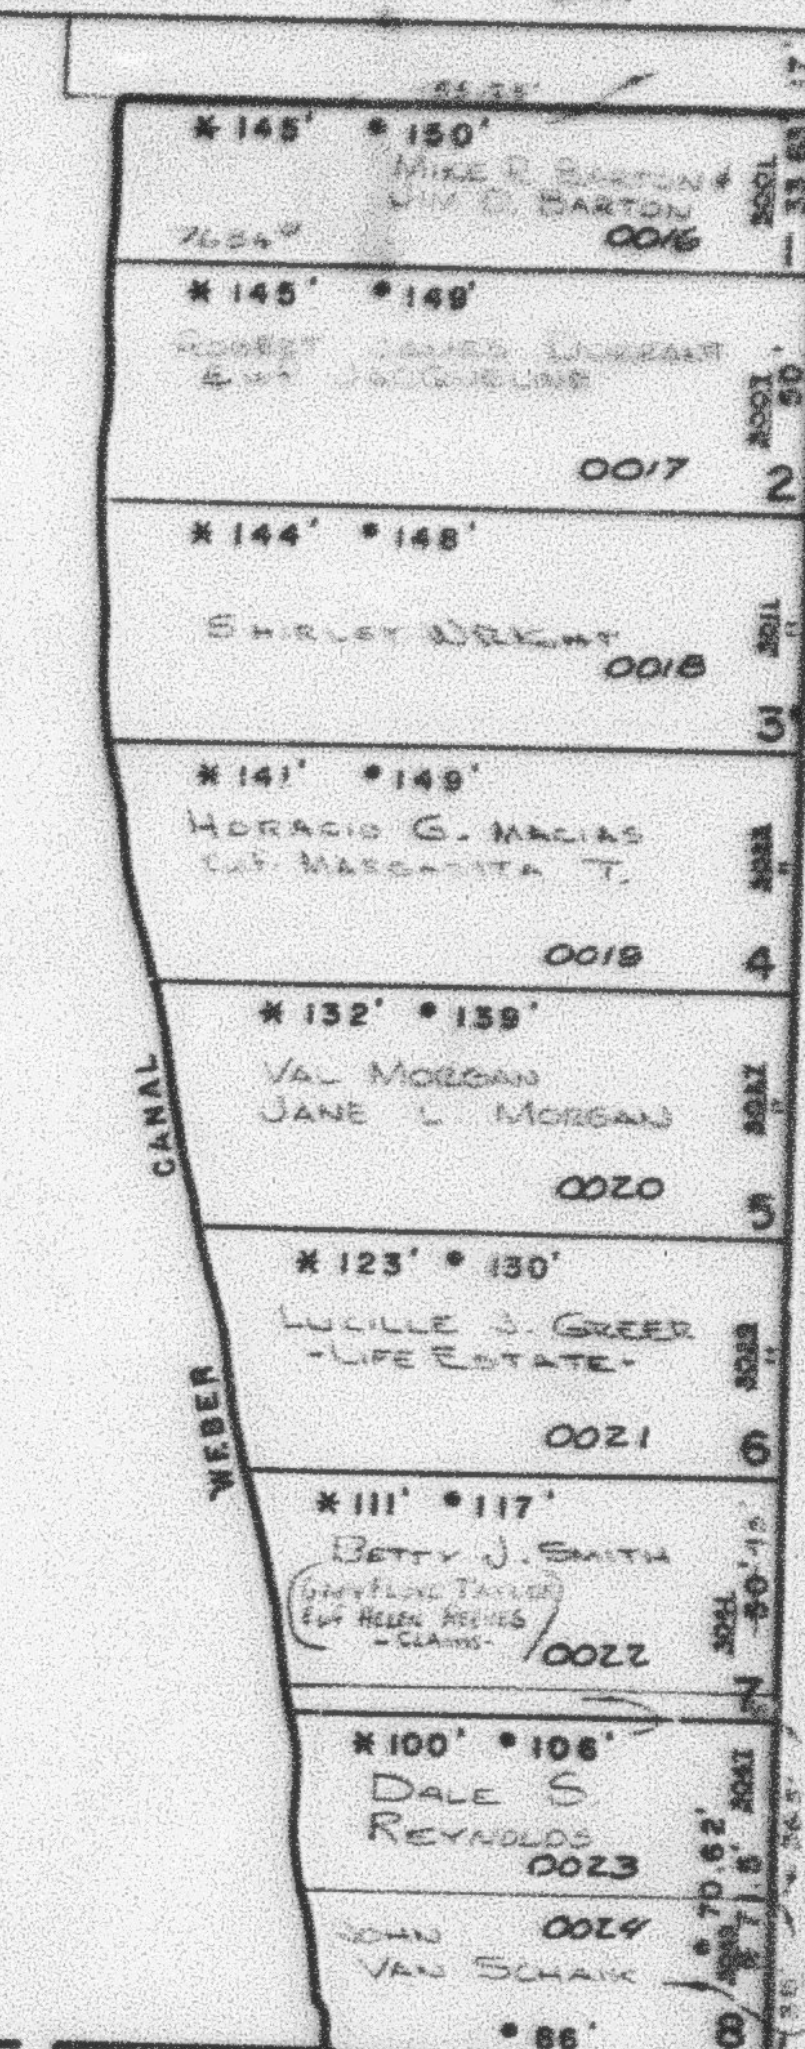

JEFFERSON AVENUE

W.F.J. 3-71