

BLOCK 4, SOUTH OGDEN SURVEY  
**WOODMANSEE'S MAIN STREET ADDITION**

TAXING UNIT: 25

BLOCKS 5 & 6


IN OGDEN CITY

SCALE 1" = 50'

SEE PAGE 26

SEE PAGE 59

SEE PAGE 21

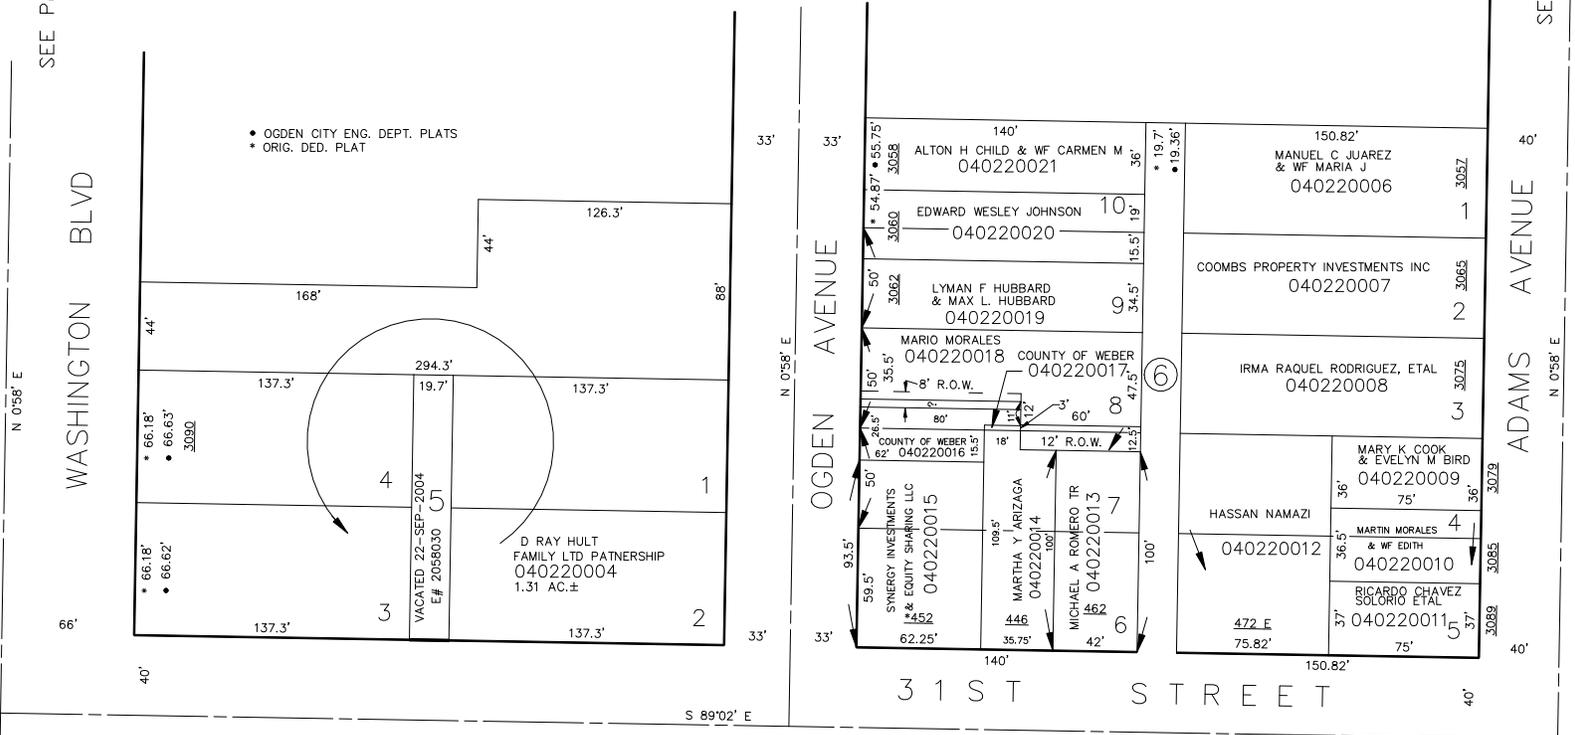

N 0°58' E

WASHINGTON BLVD

OGDEN AVENUE

ADAMS AVENUE

31ST STREET

S 89°02' E

SEE PAGE 23

\*AFFIDAVIT OF ADDRESS  
 CHANGE E#2346089  
 05-JUN-2008

FOR COMPLETE ENG DATA SEE  
 ORIGINAL DEDICATION PLAT IN  
 BOOK 3, PAGE 31 OF RECORDS.