

BLOCK 4, SOUTH OGDEN SURVEY

23

WOODMANSEE'S MAIN STREET ADDITION

TAXING UNIT 25

BLOCKS 3 & 4

PREFIX 04-023

SEE PAGE 22


IN OGDEN CITY

31ST.

SCALE 1" = 50'

STREET


BLVD.

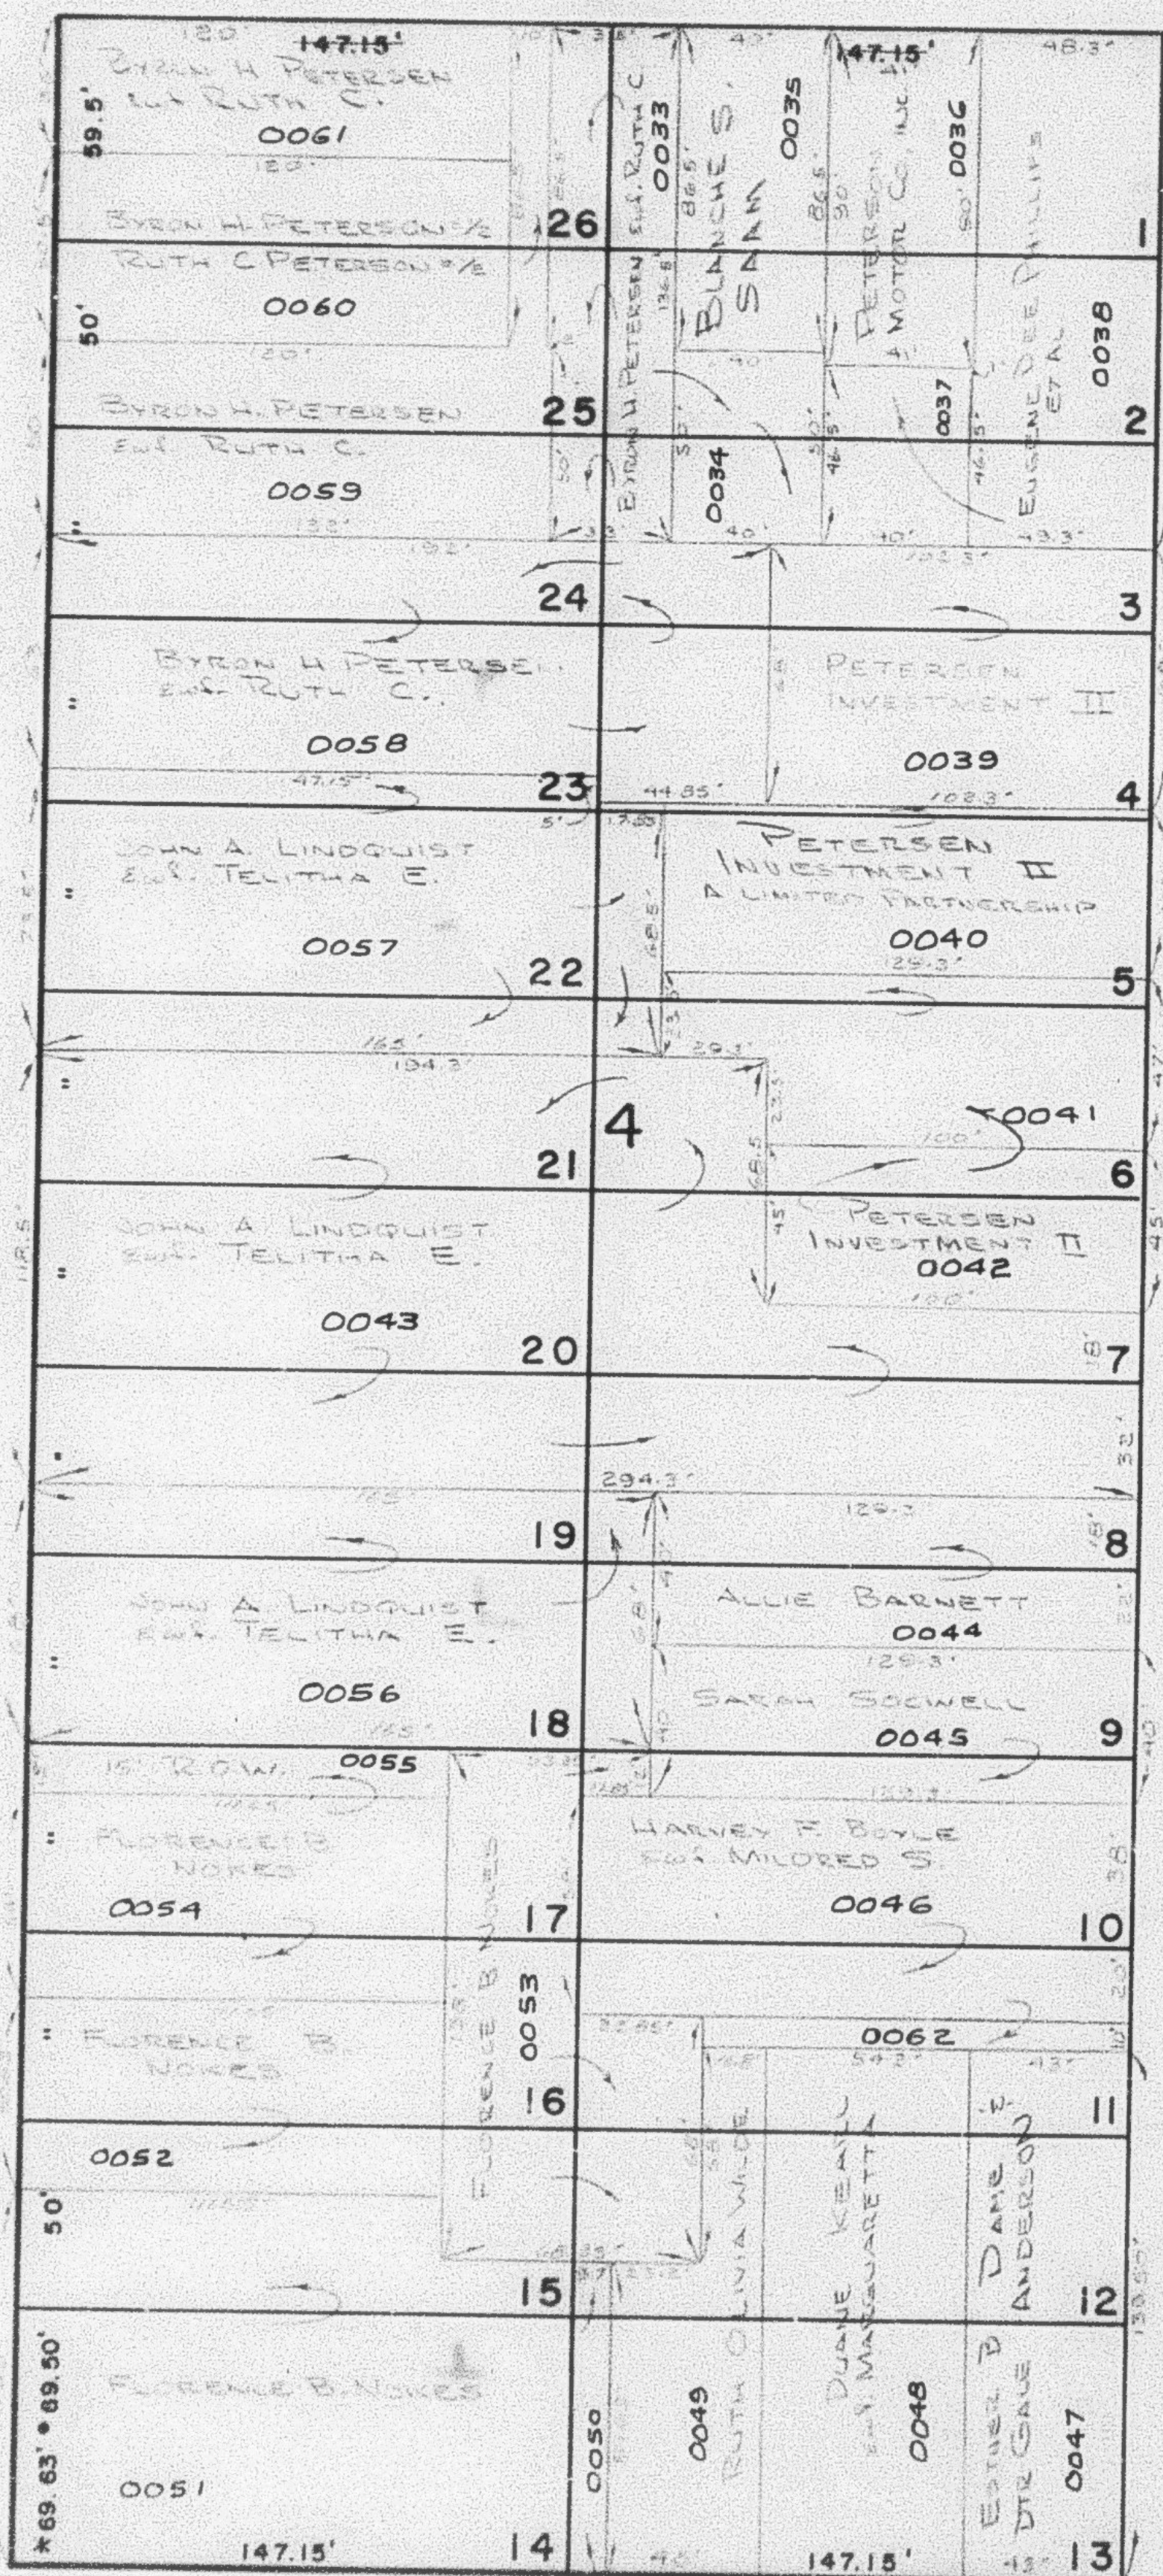

N. 0° 58' E.

0020 OGDEN
(WEBER COUNTY)

AVENUE

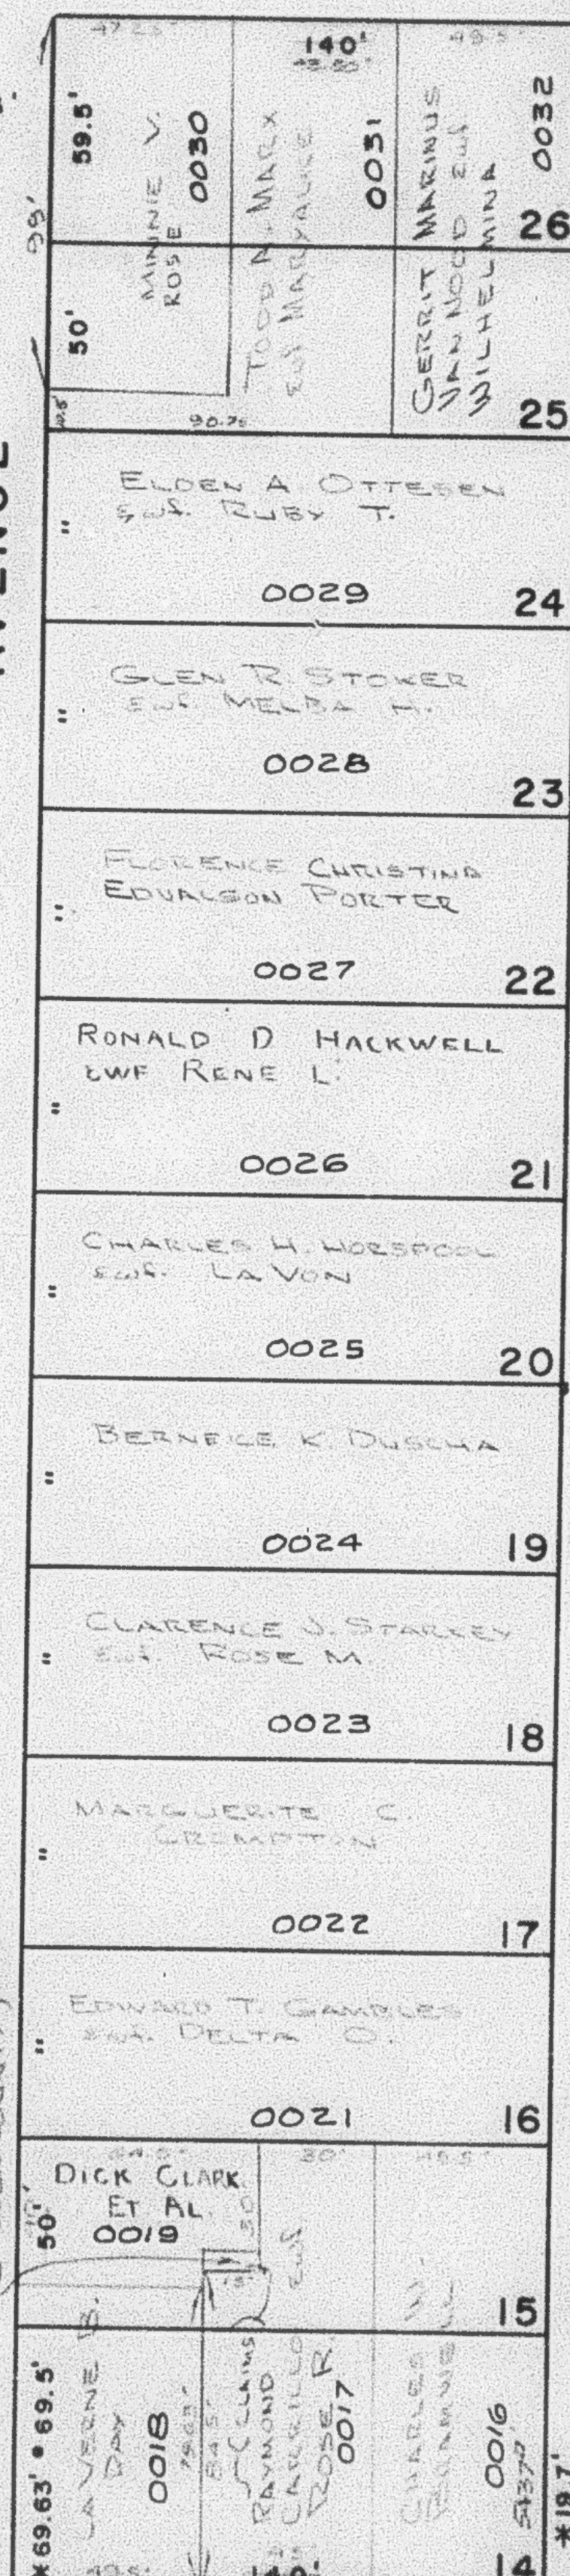

S. 89° 02' E.

STREET

AVENUE

ADAMS

N. 0° 58' E.

SEE PAGE 24

SEE PAGE 40

N. 0° 58' E.

WASHINGTON

S.W. COR.
LOT 15NOTE * OGDEN CITY ENG. DEPT. PLATS
* ORIG. DED. PLAT

SEE P. 30

W.F.J. 3-71