

BLOCK 4, SOUTH OGDEN SURVEY WOODMANSEE'S MAIN STREET ADDITION

TAXING UNIT 28

BLOCKS 3 & 4

PREFIX 04-023

SEE PAGE 22

IN OGDEN CITY

31ST




SCALE 1" = 50'

STREET

BLVD.

AVENUE

AVENUE

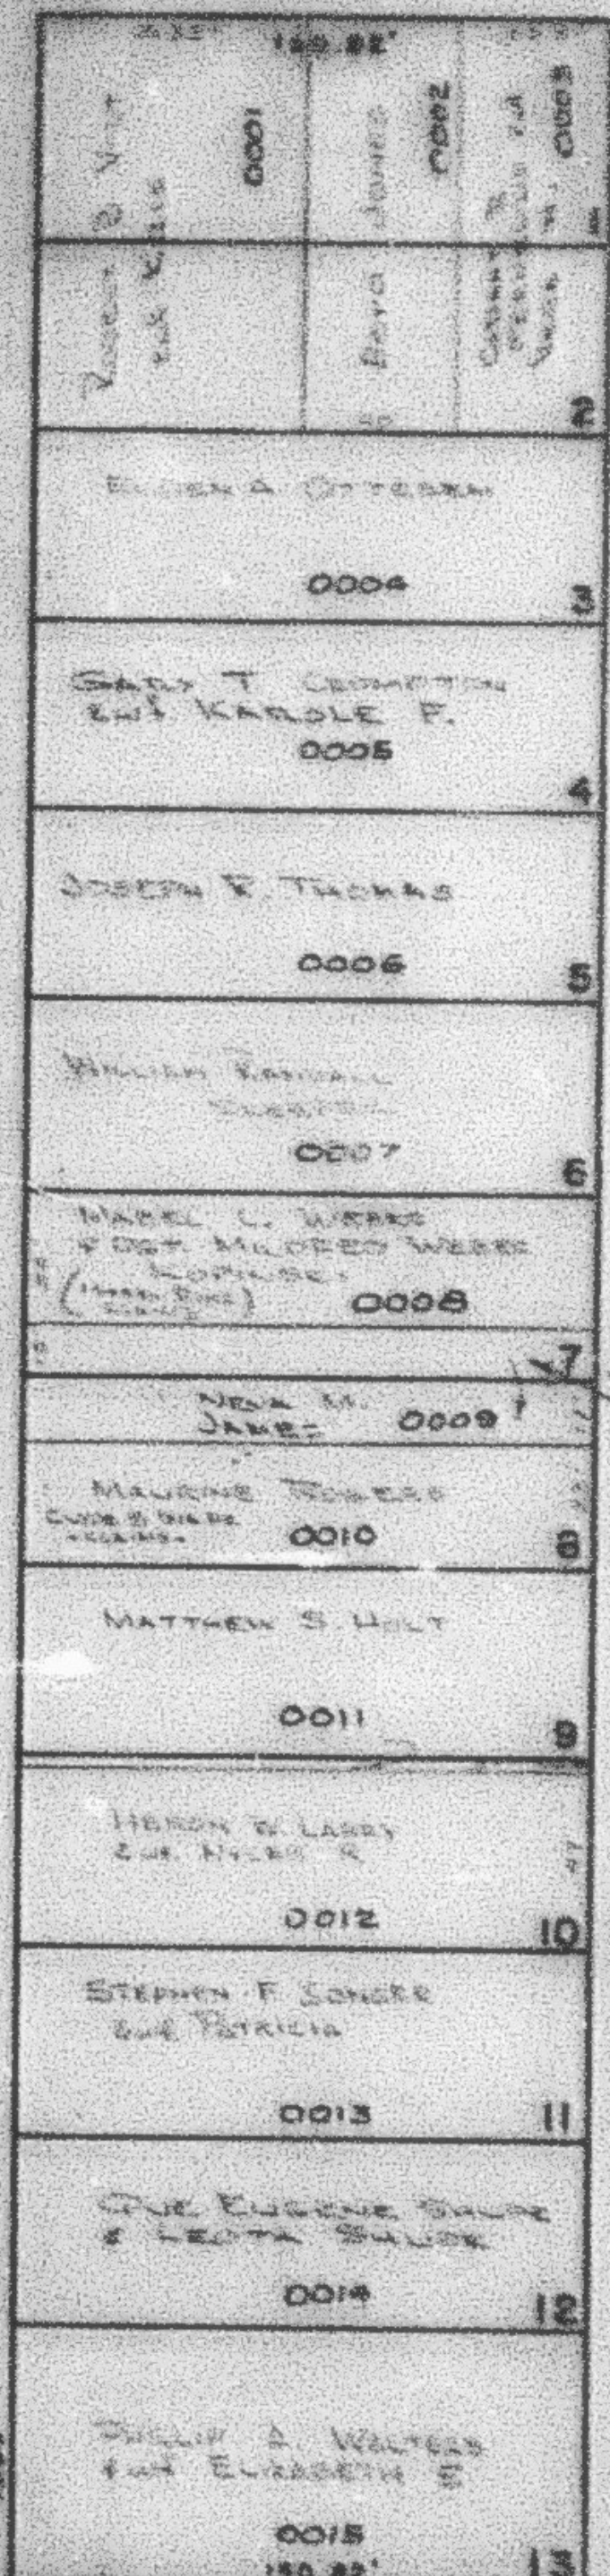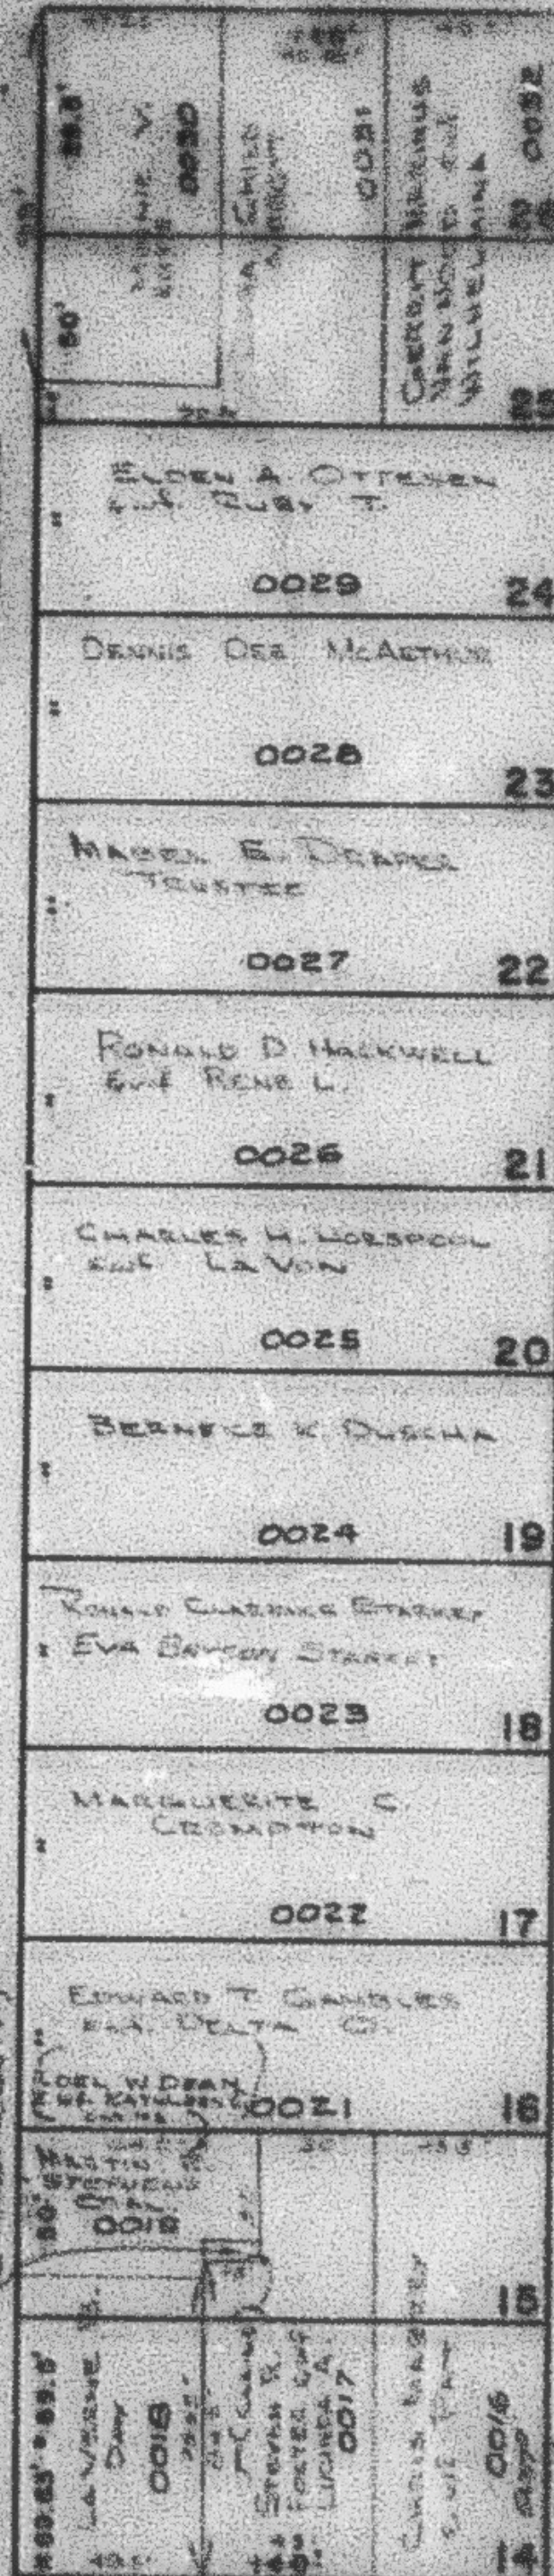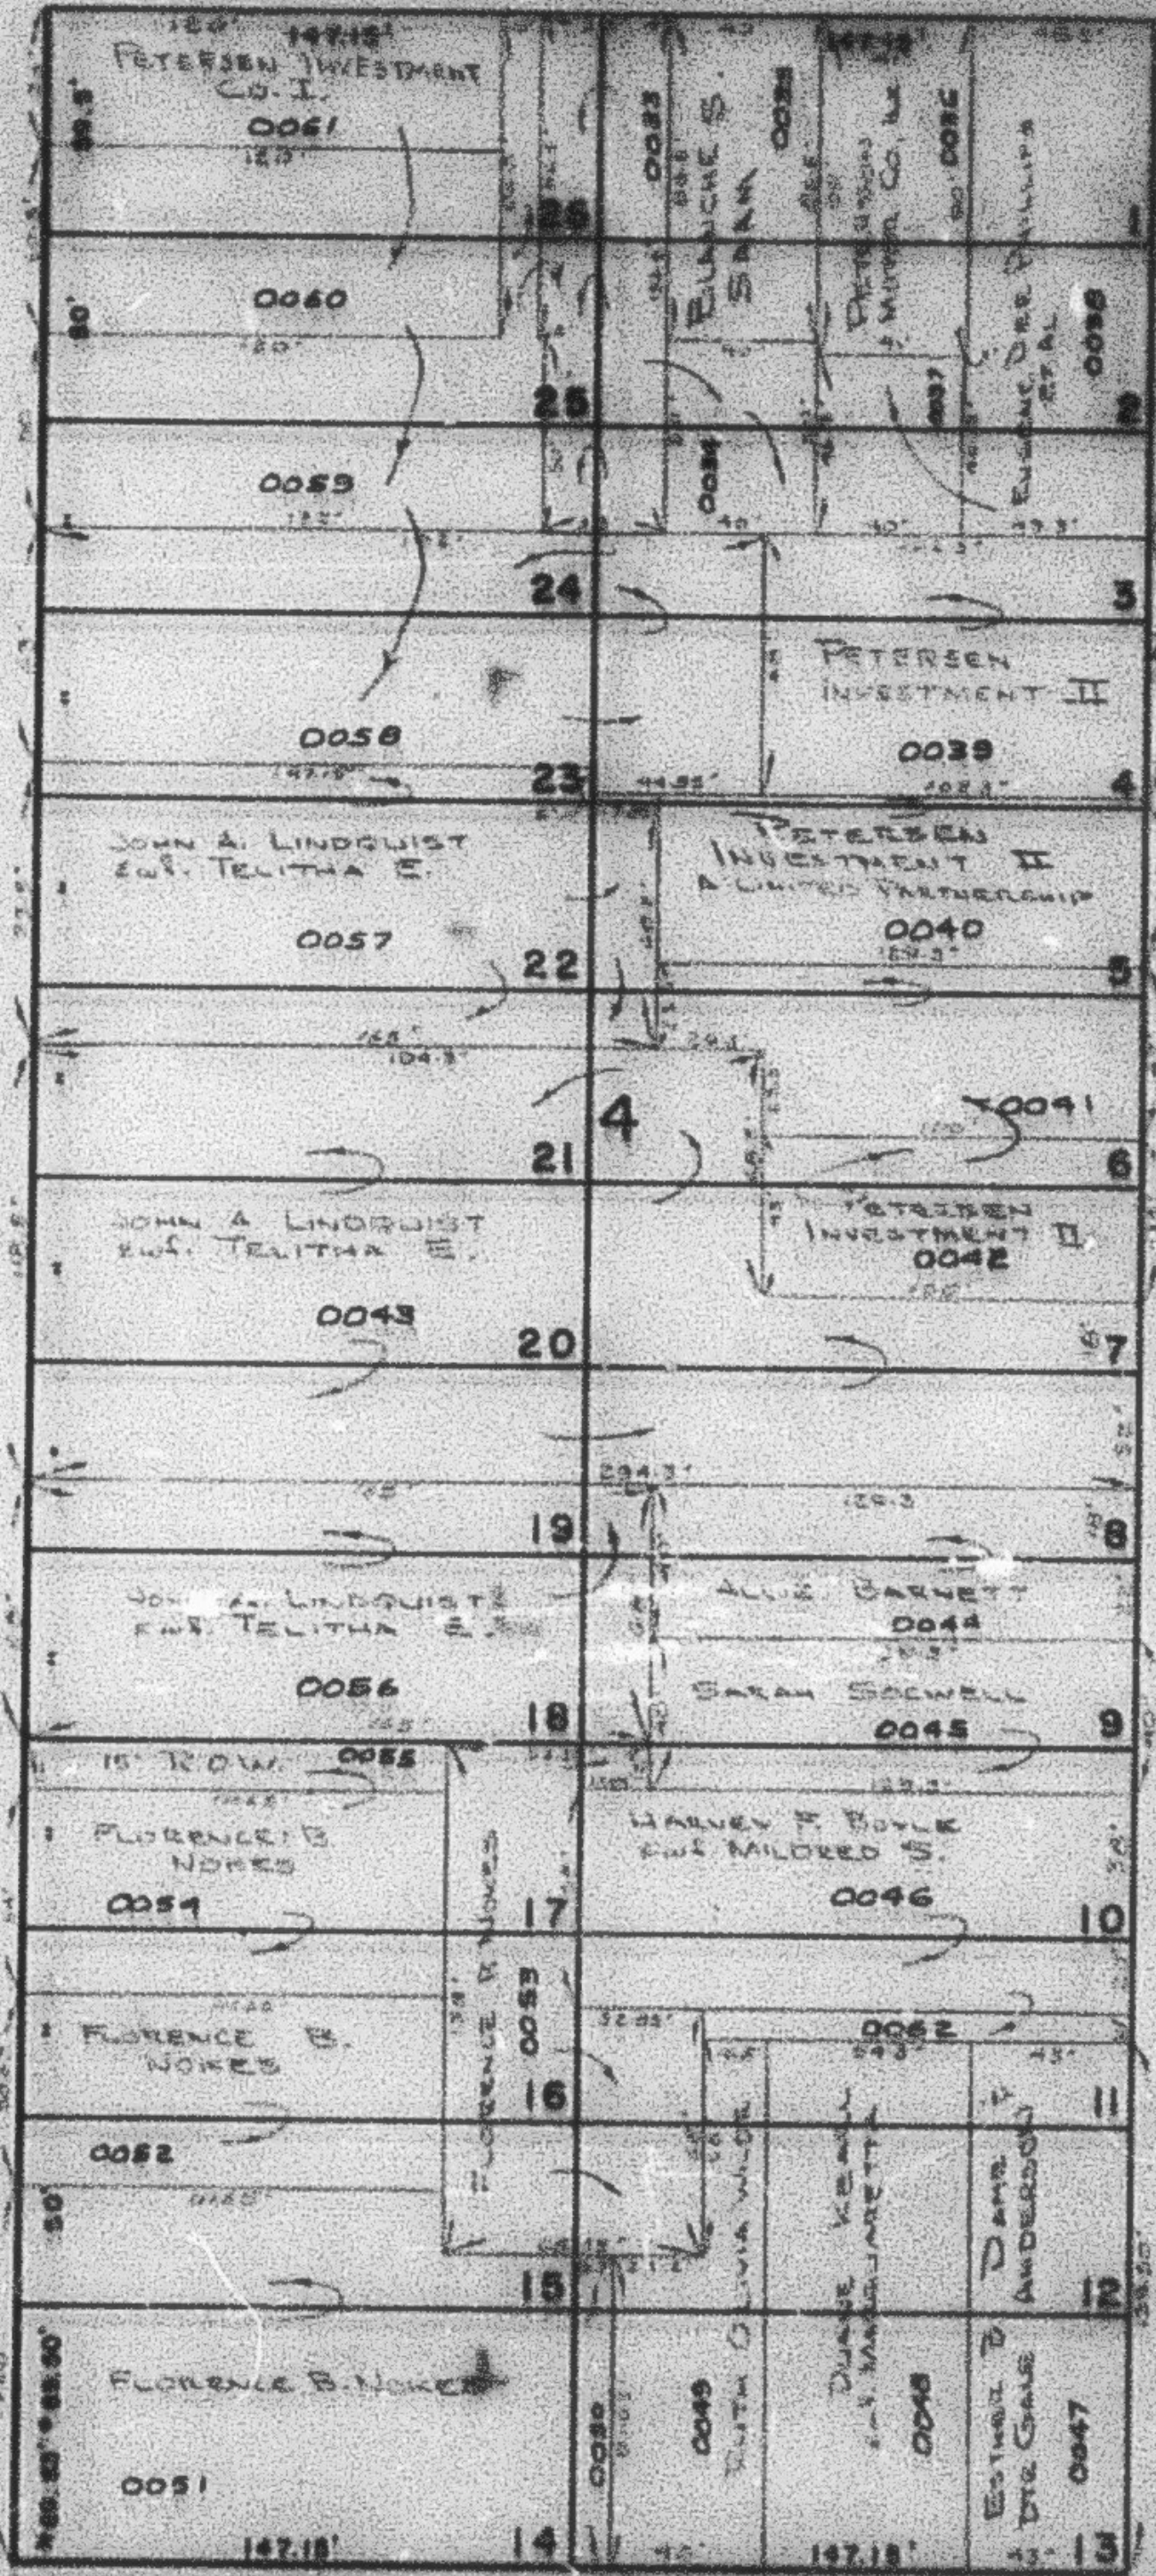

SEE PAGE 40

N. 0° 58' E.

WASHINGTON

N. 0° 58' E.

OGDEN

N. 0° 58' E.

ADAMS

SEE PAGE 24

S.W. COR LOT 18

32ND STREET

STREET

NOTE: OGDEN CITY ENG. DEPT. PLATS
N. 0° 58' E. PLAT

SEE P. 30

N. 0° 58' E.

WEL. 3-71