

WOODMANSEE'S MAIN STREET ADDITION

TAXING UNIT: 25


IN OGDEN CITY BLOCKS 3 & 4

SEE PAGE 22

31 ST

SCALE 1" = 50'

STREET

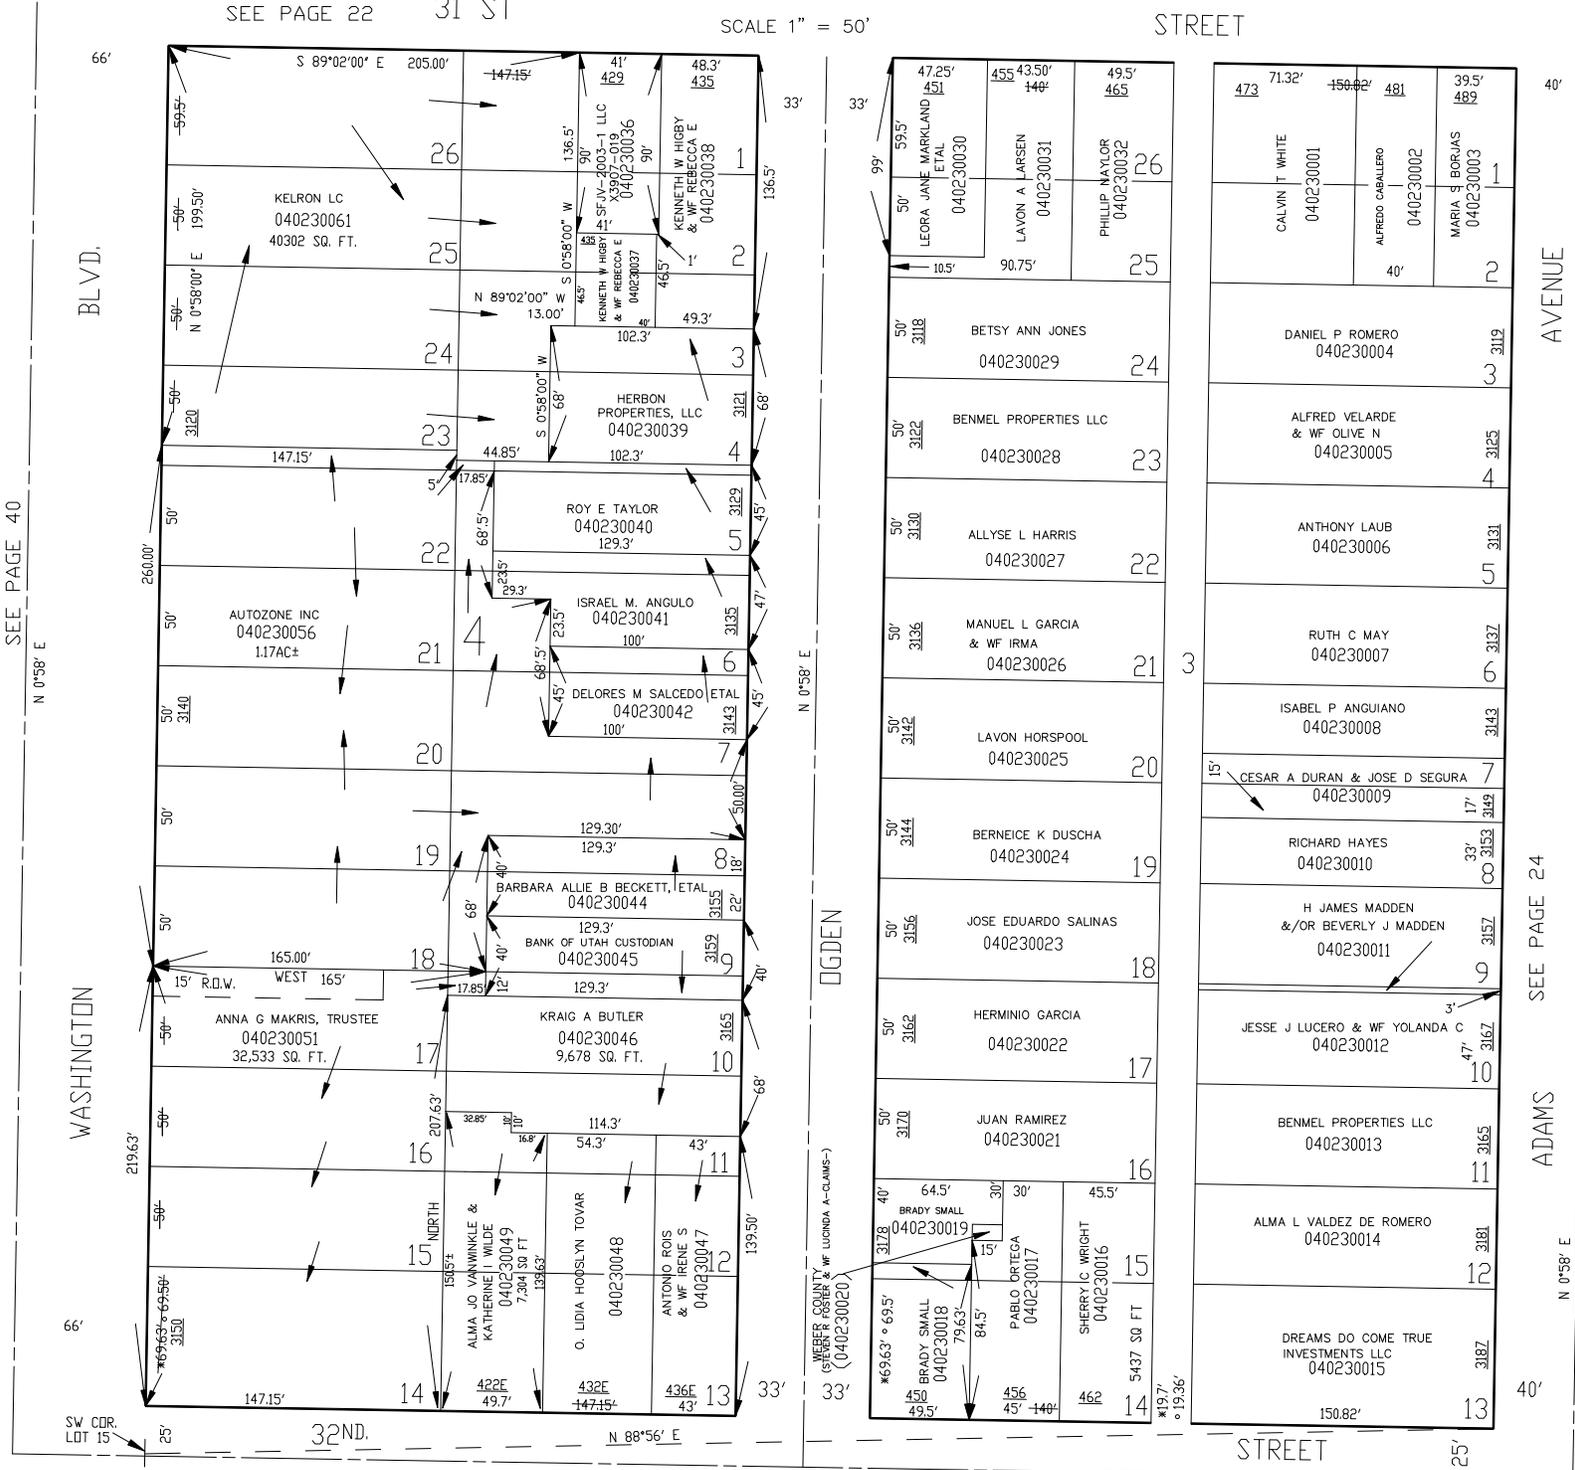

NOTE: ○ OGDEN CITY ENG. DEPT PLATS
* ORIG. DED. PLATS

SEE PAGE 30

S 89°02'00" E

FOR COMPLETE ENG DATA SEE ORIGINAL DEDICATION PLAT IN BOOK 3, PAGE 31 OF RECORDS.

SEE PAGE 40

N 0°58'00" E

BLVD.

WASHINGTON

66'

SW COR. LDT 15

N 0°58'00" E

OGDEN

MEBER COUNTY (STEVEN R. FOSTER & Wf LUINDA A. CLAMS) (040230020)

33'

AVENUE

SEE PAGE 24

ADAMS

N 0°58'00" E

40'