

BLOCK 4, SOUTH OGDEN SURVEY  
WOODMANSEE'S MAIN STREET ADDITION

TAXING UNIT: 25

SEE PAGE 22

31 ST

IN OGDEN CITY

BLOCKS 3 & 4

SCALE 1" = 50'

STREET


SEE PAGE 40

N 0°58' E

BLVD.

WASHINGTON

SW COR. LDT 15


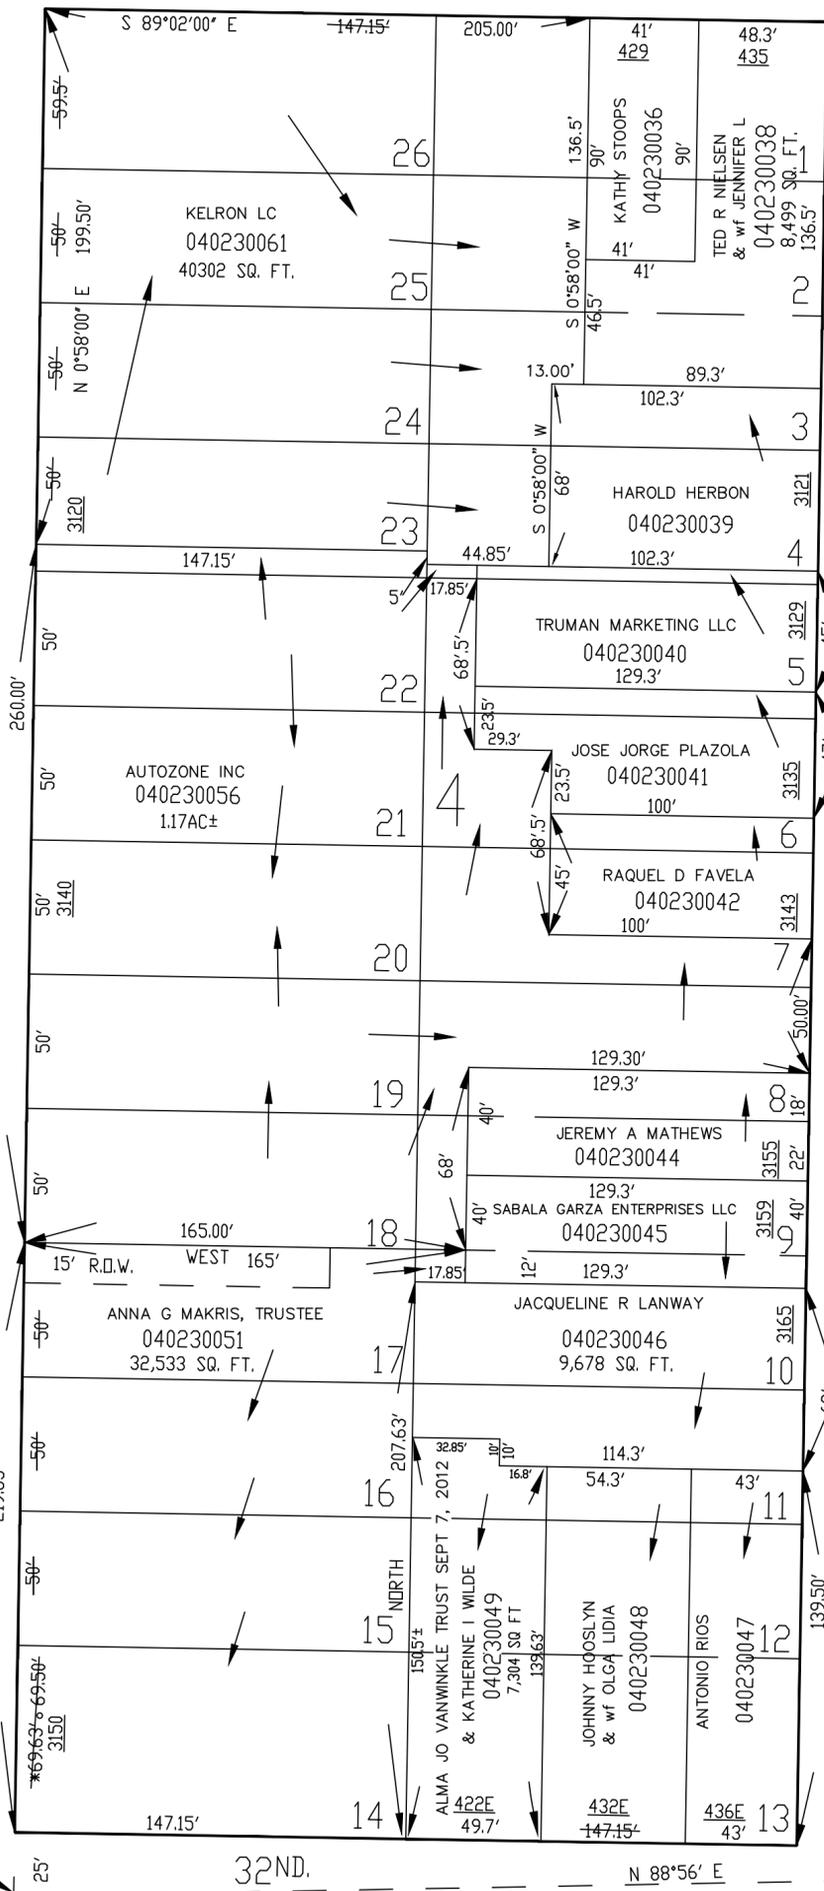


33'

N 0°58' E

OGDEN

WEBER COUNTY (STEVEN R FOSTER & Wf LUCINDA A-CLAIMS-) (040230020)

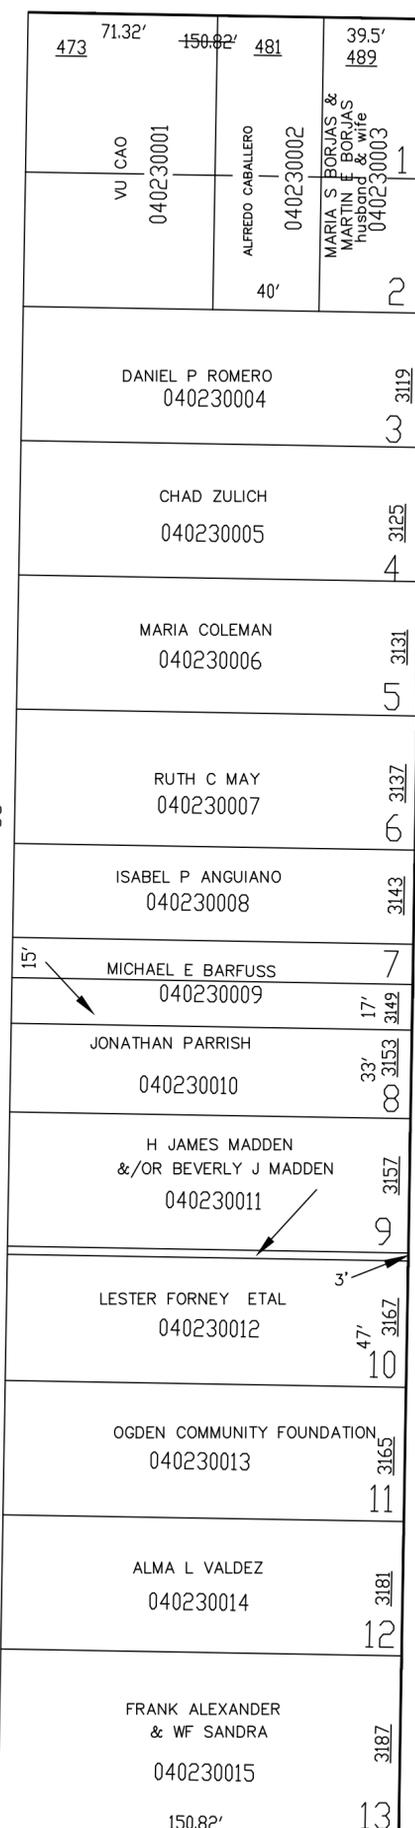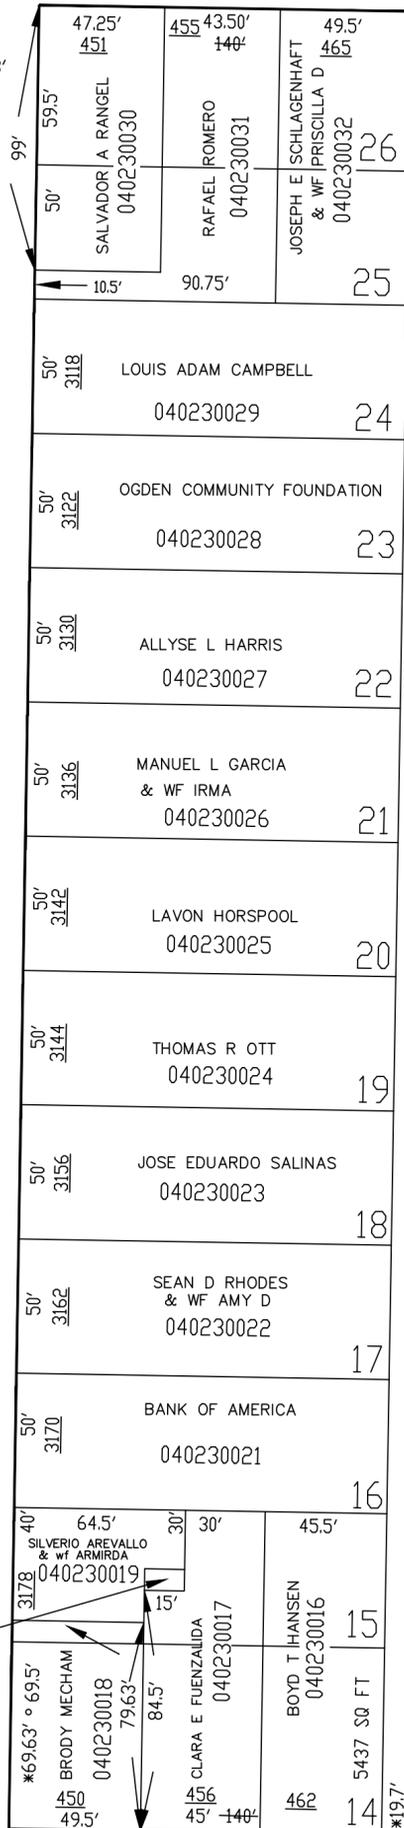

40'

AVENUE

SEE PAGE 24

ADAMS

N 0°58' E

40'

NOTE: • OGDEN CITY ENG. DEPT PLATS  
\* ORIG. DED. PLATS

SEE PAGE 30

S 89°02' E

FOR COMPLETE ENG DATA SEE ORIGINAL DEDICATION PLAT IN BOOK 3, PAGE 31 OF RECORDS.