

LOT 16 & PART OF LOTS 11 & 12 BLOCK 4

26

# SOUTH OGDEN SURVEY

TAXING UNIT 25

IN OGDEN CITY

PREFIX 04-026

SCALE 1" = 50' SEE PAGE 27

30TH.

STREET

BLVD.

ADAMS AVENUE

SEE PAGE 59

N 0° 58' E.

WASHINGTON


OGDEN AVENUE

OGDEN

ADAMS

SEE PAGE 25

SEE PAGE 21

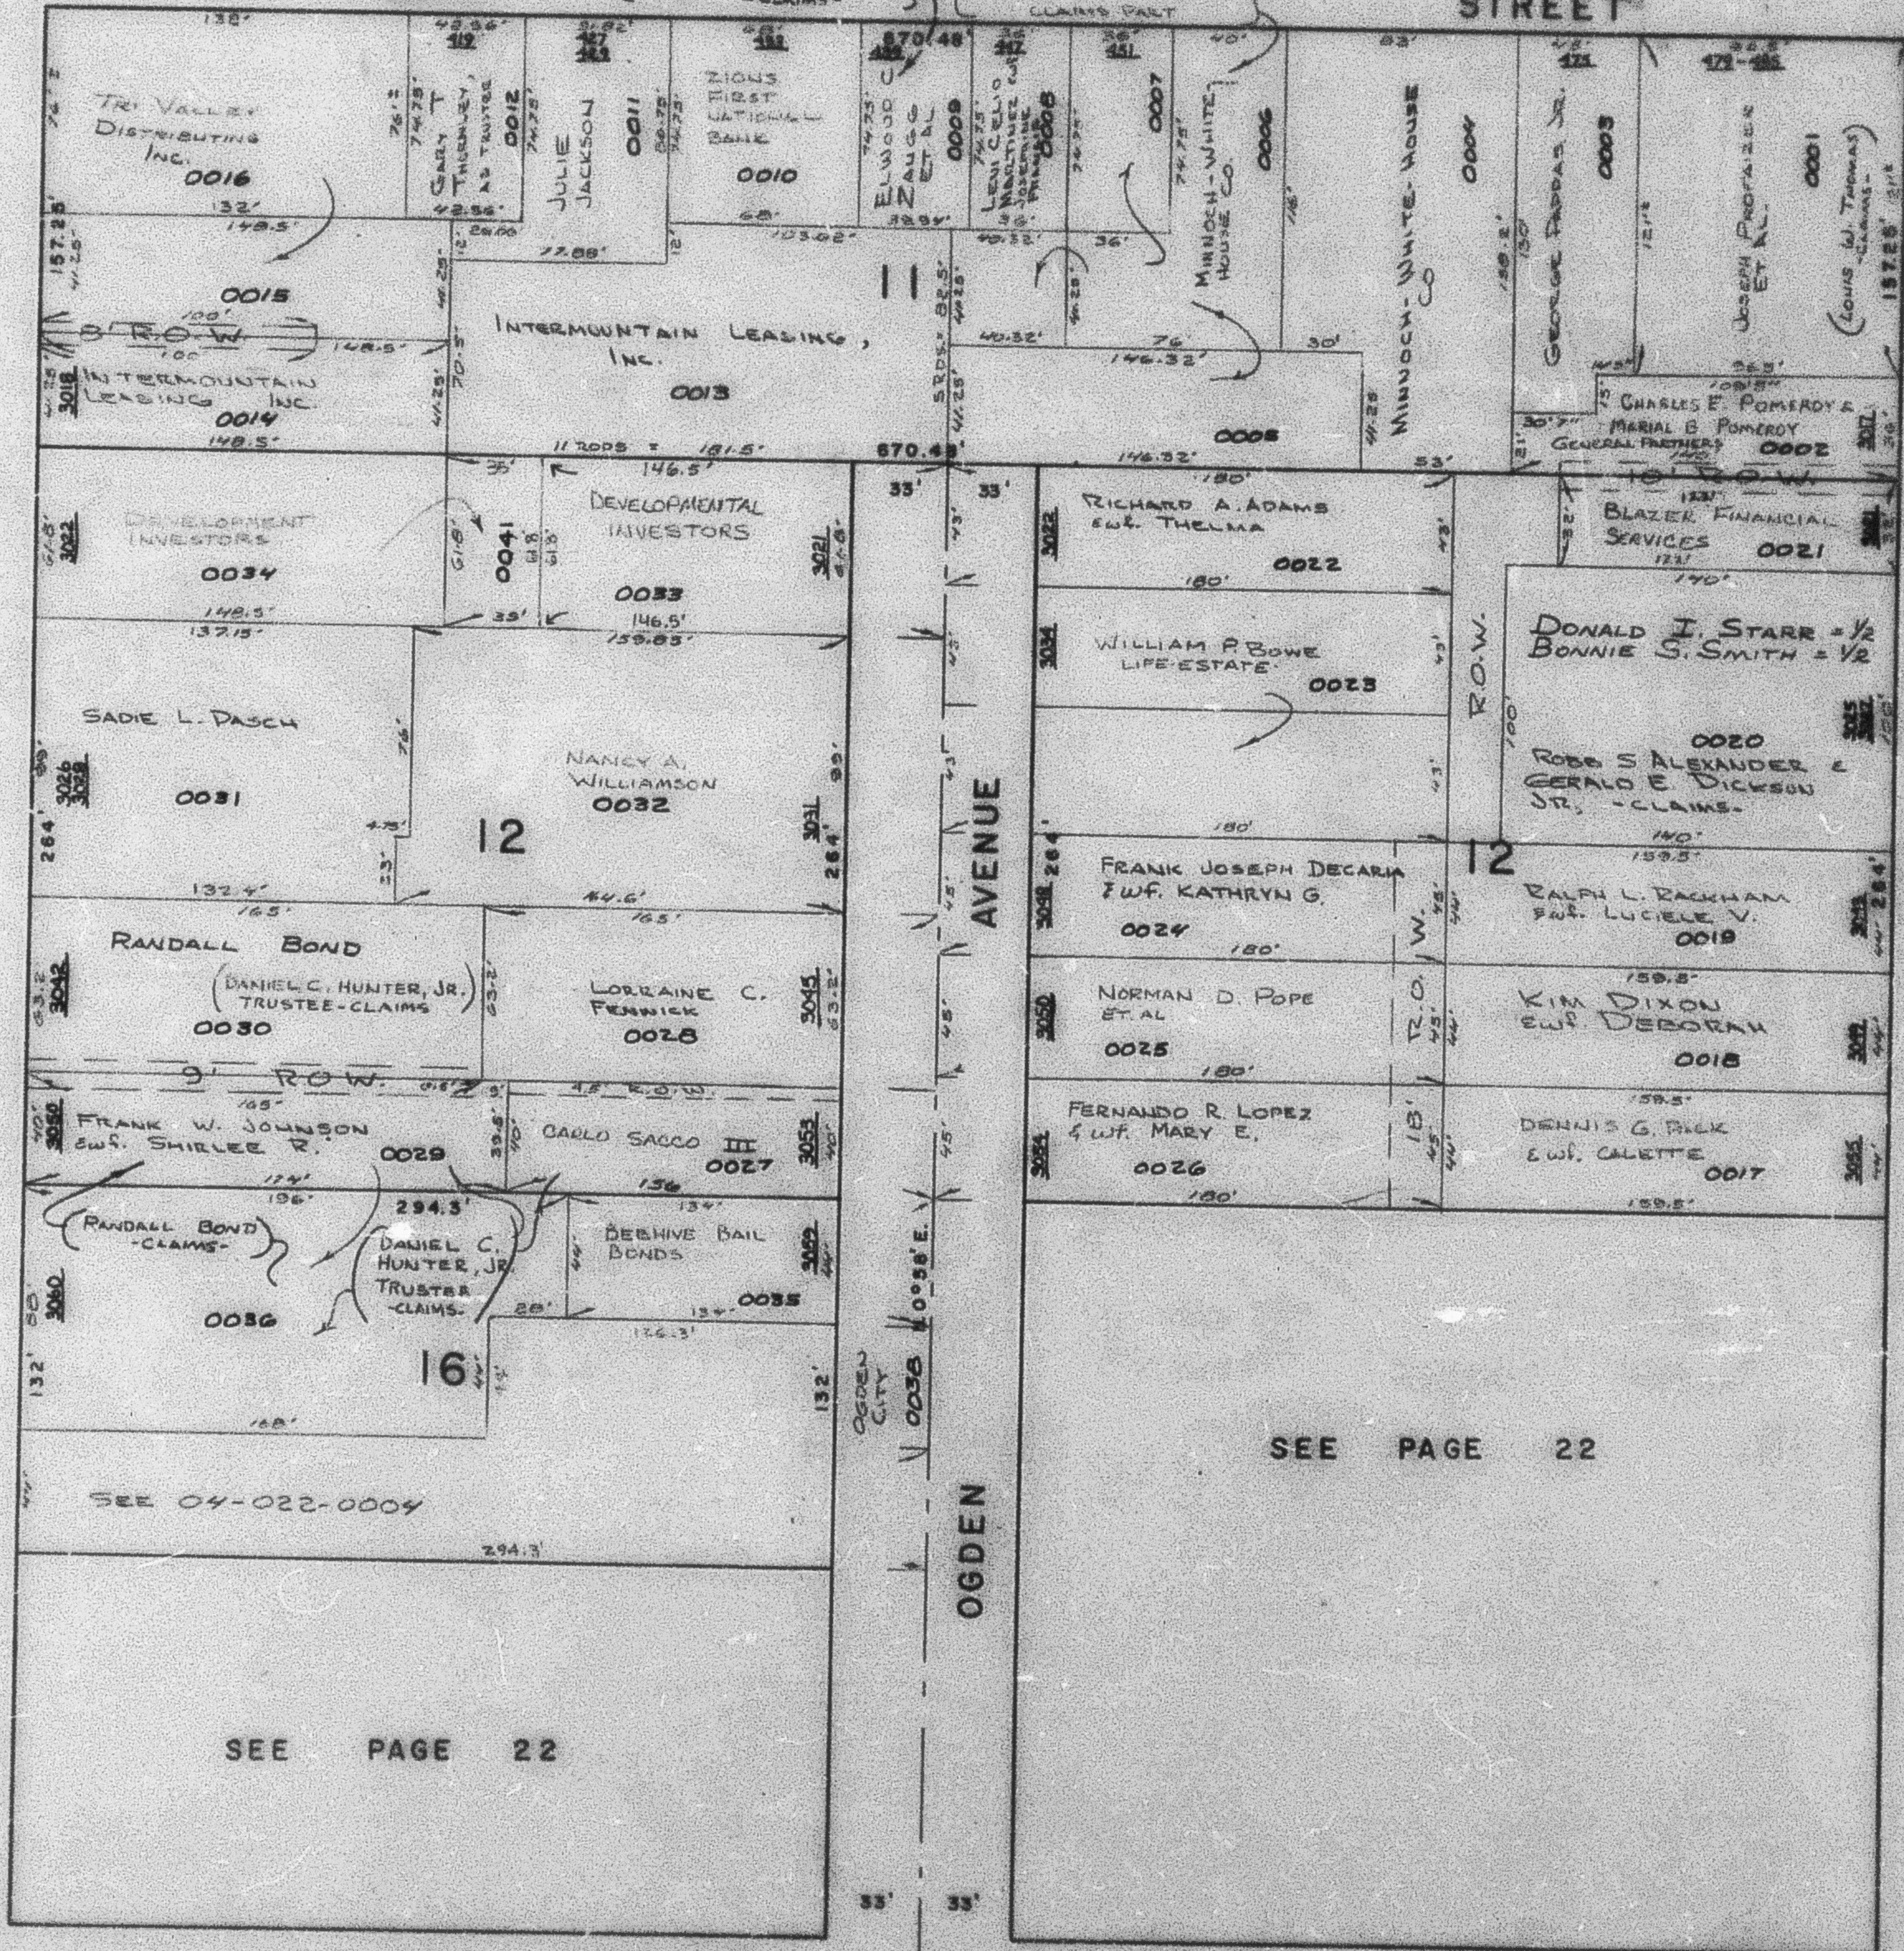

SEE PAGE 22

SEE PAGE 22

31ST.

STREET

S. 89° 02' E.

NOTE: ALL FIGURES TAKEN FROM  
OGDEN CITY ENG. SEPT. PLATS

SEE PAGE 23

W.F.J. 5-71