

LOT 16 & PART OF LOTS 11 & 12, BLOCK 4

SOUTH OGDEN SURVEY

TAXING UNIT: 25

IN OGDEN CITY

SEE PAGE 27

SCALE 1" = 50'

30 TH

STREET

U.D.O.T.
040260043
204 SQ FT

66'


BLVD.

SEE PAGE 59

N 0°58' E

WASHINGTON

66'

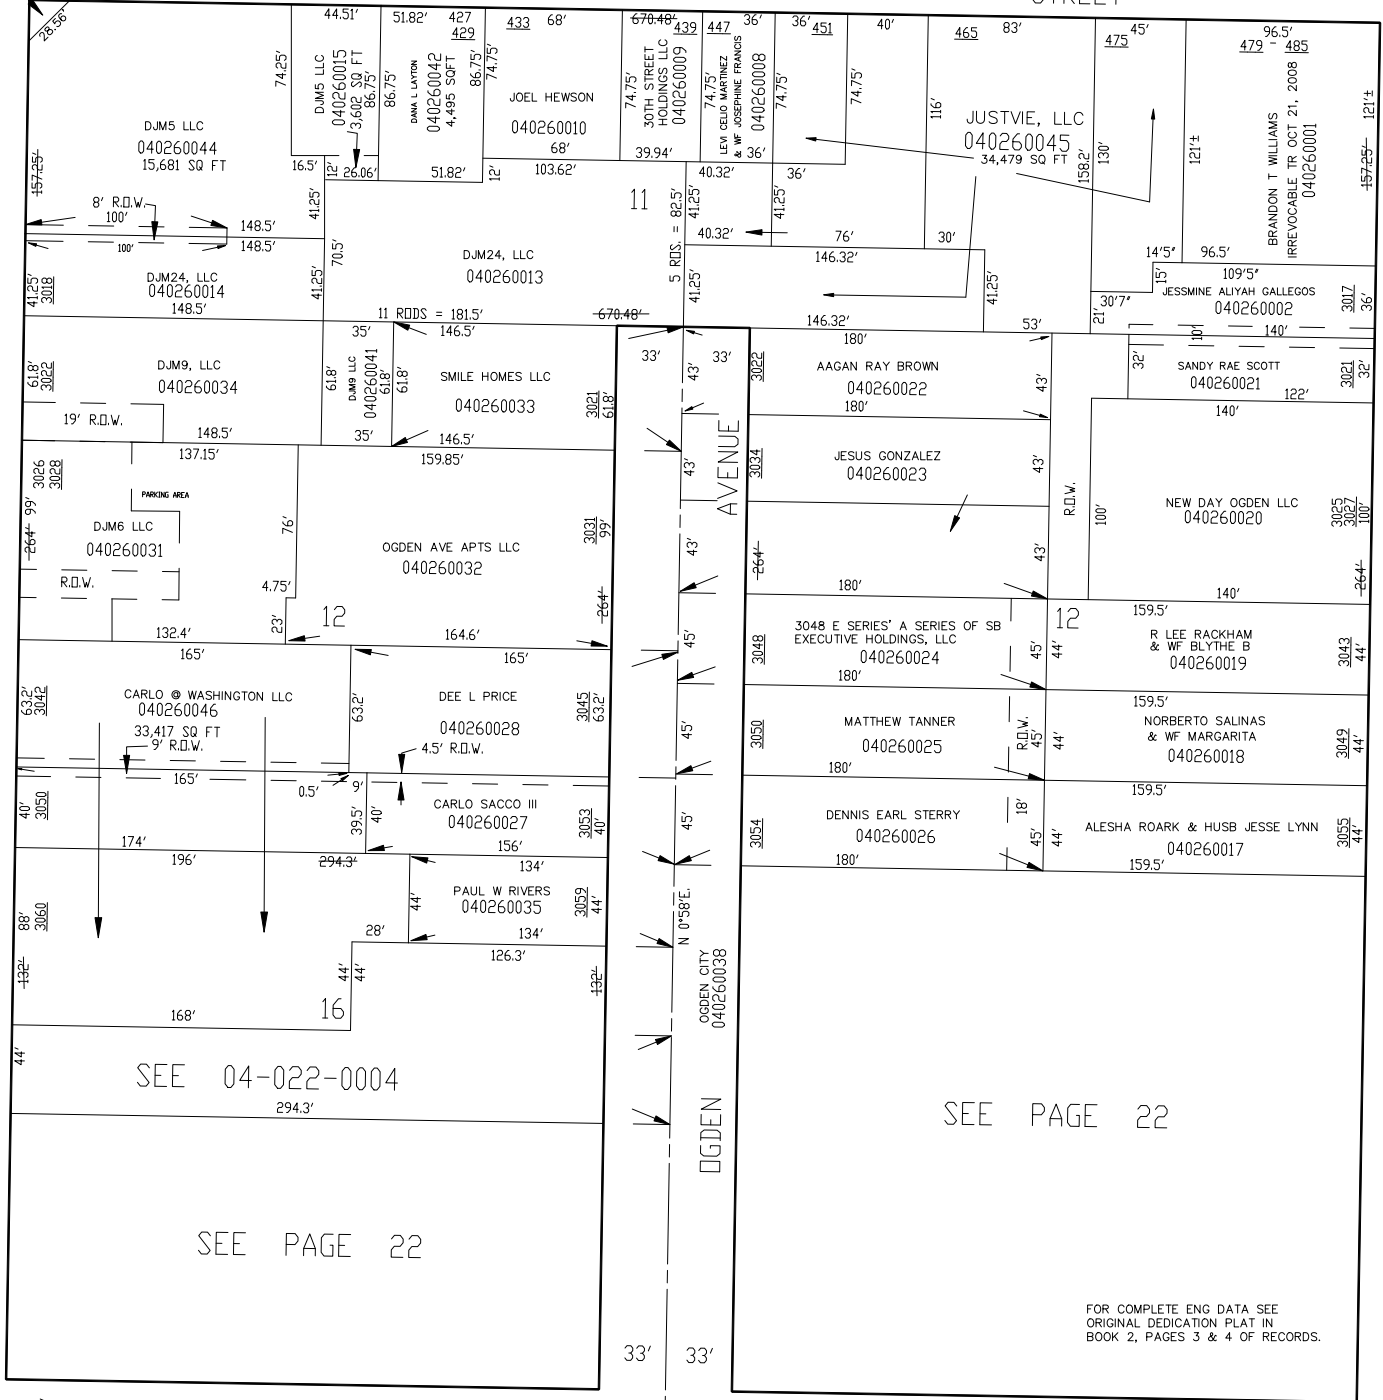

40'

AVENUE

SEE PAGE 25

N 0°58' E

ADAMS

SEE PAGE 21

40'

FOR COMPLETE ENG DATA SEE
ORIGINAL DEDICATION PLAT IN
BOOK 2, PAGES 3 & 4 OF RECORDS.

SEE PAGE 23

STREET

40'

S 89°02' E

FOR TAX PURPOSES ONLY

JPS 6-95

NOTE: ALL FIGURES TAKEN FROM
OGDEN CITY ENG. DEPT. PLATS