

PART OF LOTS 2,3,6 8-11 BLOCK 4  
SOUTH OGDEN SURVEY

TAXING UNIT: 25

IN OGDEN CITY

SCALE 1" = 50'

SEE PAGE 31

STREET

29TH

ADAMS AVENUE

ADAMS AVENUE


SEE PAGE 32

SEE PAGE 32

JEFFERSON AVENUE

SEE PAGE 32

SEE PAGE 27

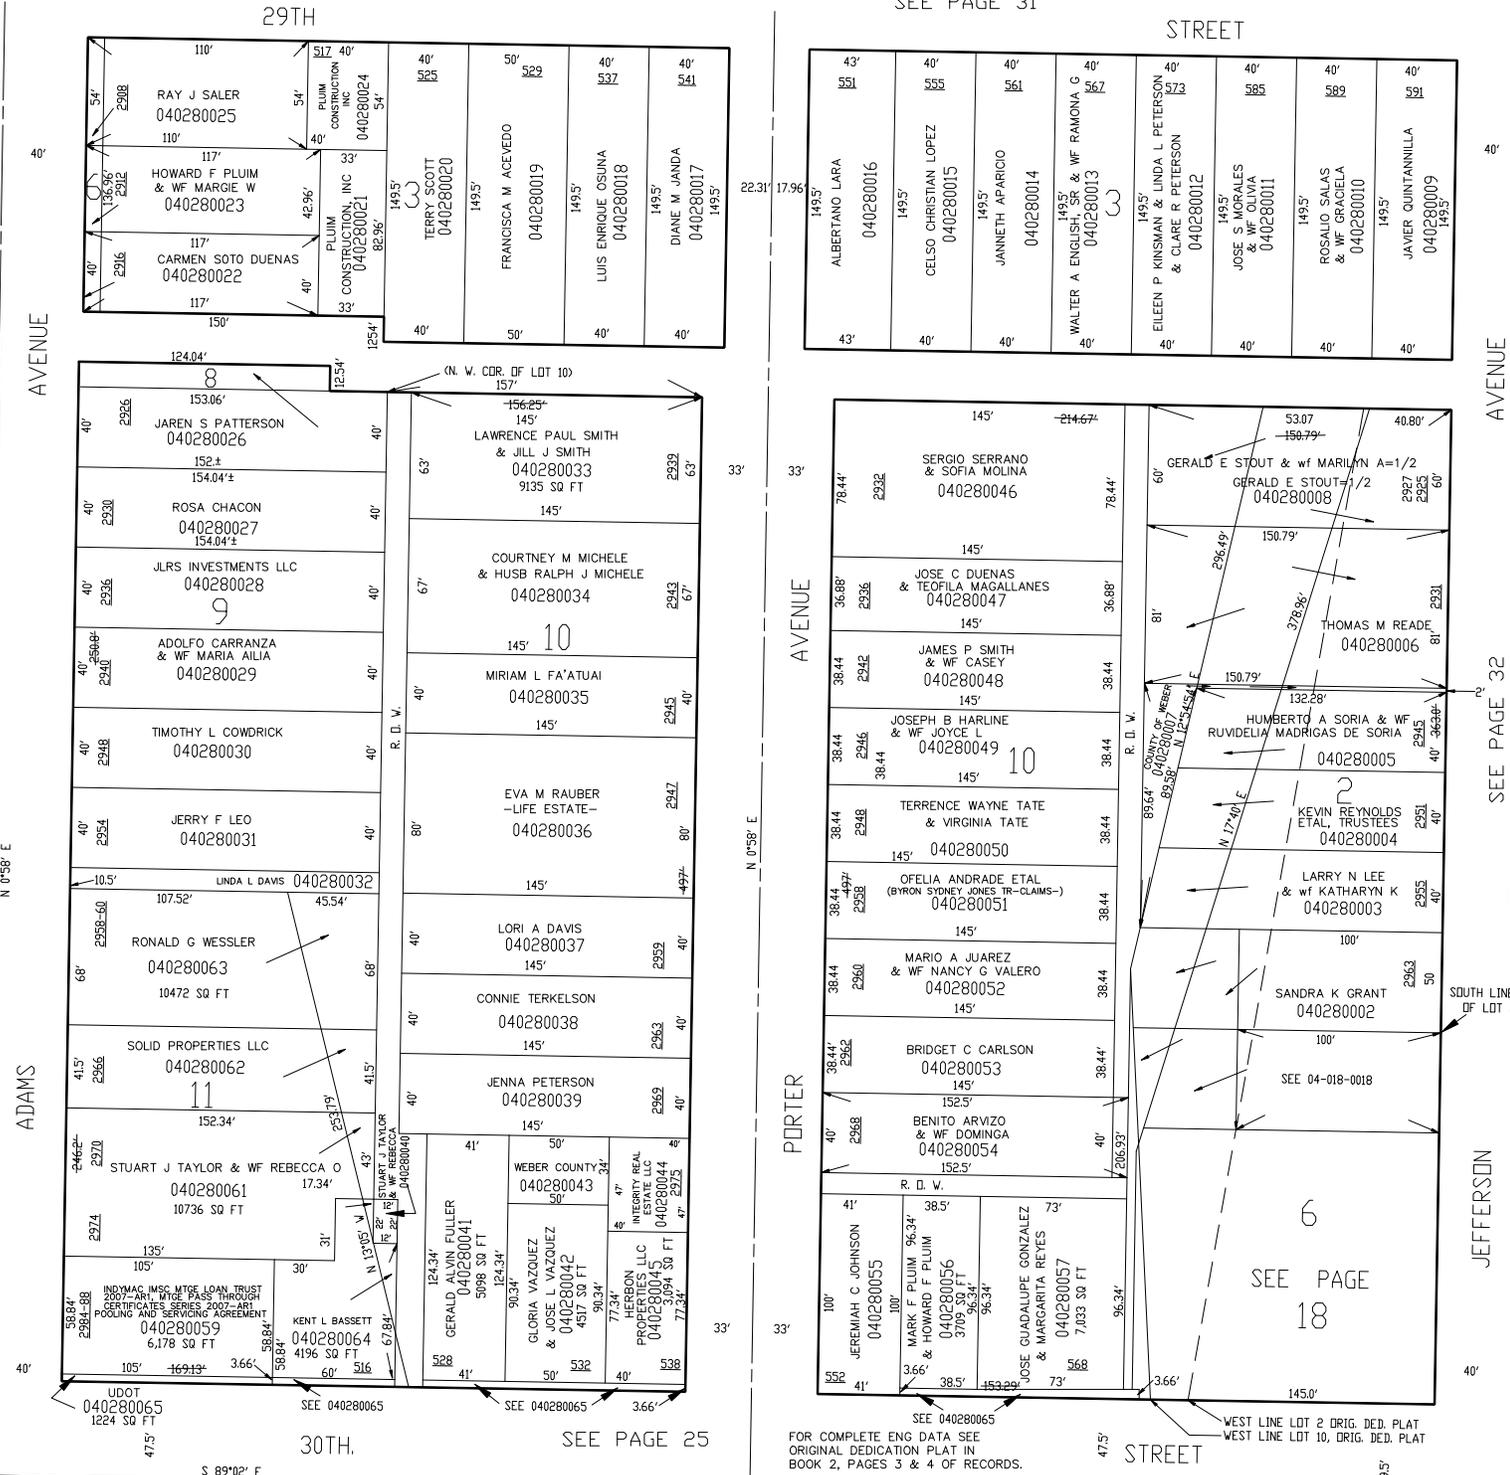

30TH

SEE PAGE 25

SEE 040280065  
SEE 040280065  
SEE 040280065

SEE PAGE 18

SEE 040280065  
WEST LINE LOT 2 ORIG. DED. PLAT  
WEST LINE LOT 10, ORIG. DED. PLAT

NOTE: ALL FIGURES TAKEN FROM OGDEN CITY ENG. DEPT. PLATS