

LOTS 23 - 27 & PART OF LOTS 5, 6 & 22, BLOCK 4

29

SOUTH OGDEN SURVEY

TAXING UNIT 25

IN OGDEN CITY

PREFIX 04-029

SCALE 1" = 50'

28TH. SEE BOOK 1, PAGE 3

CHARLES HENRY JOHNSON JR.
ELIZ. HELEN MILLER 0046


STREET

BLVD.

SEE PAGE 41

N 0° 50' E

WASHINGTON

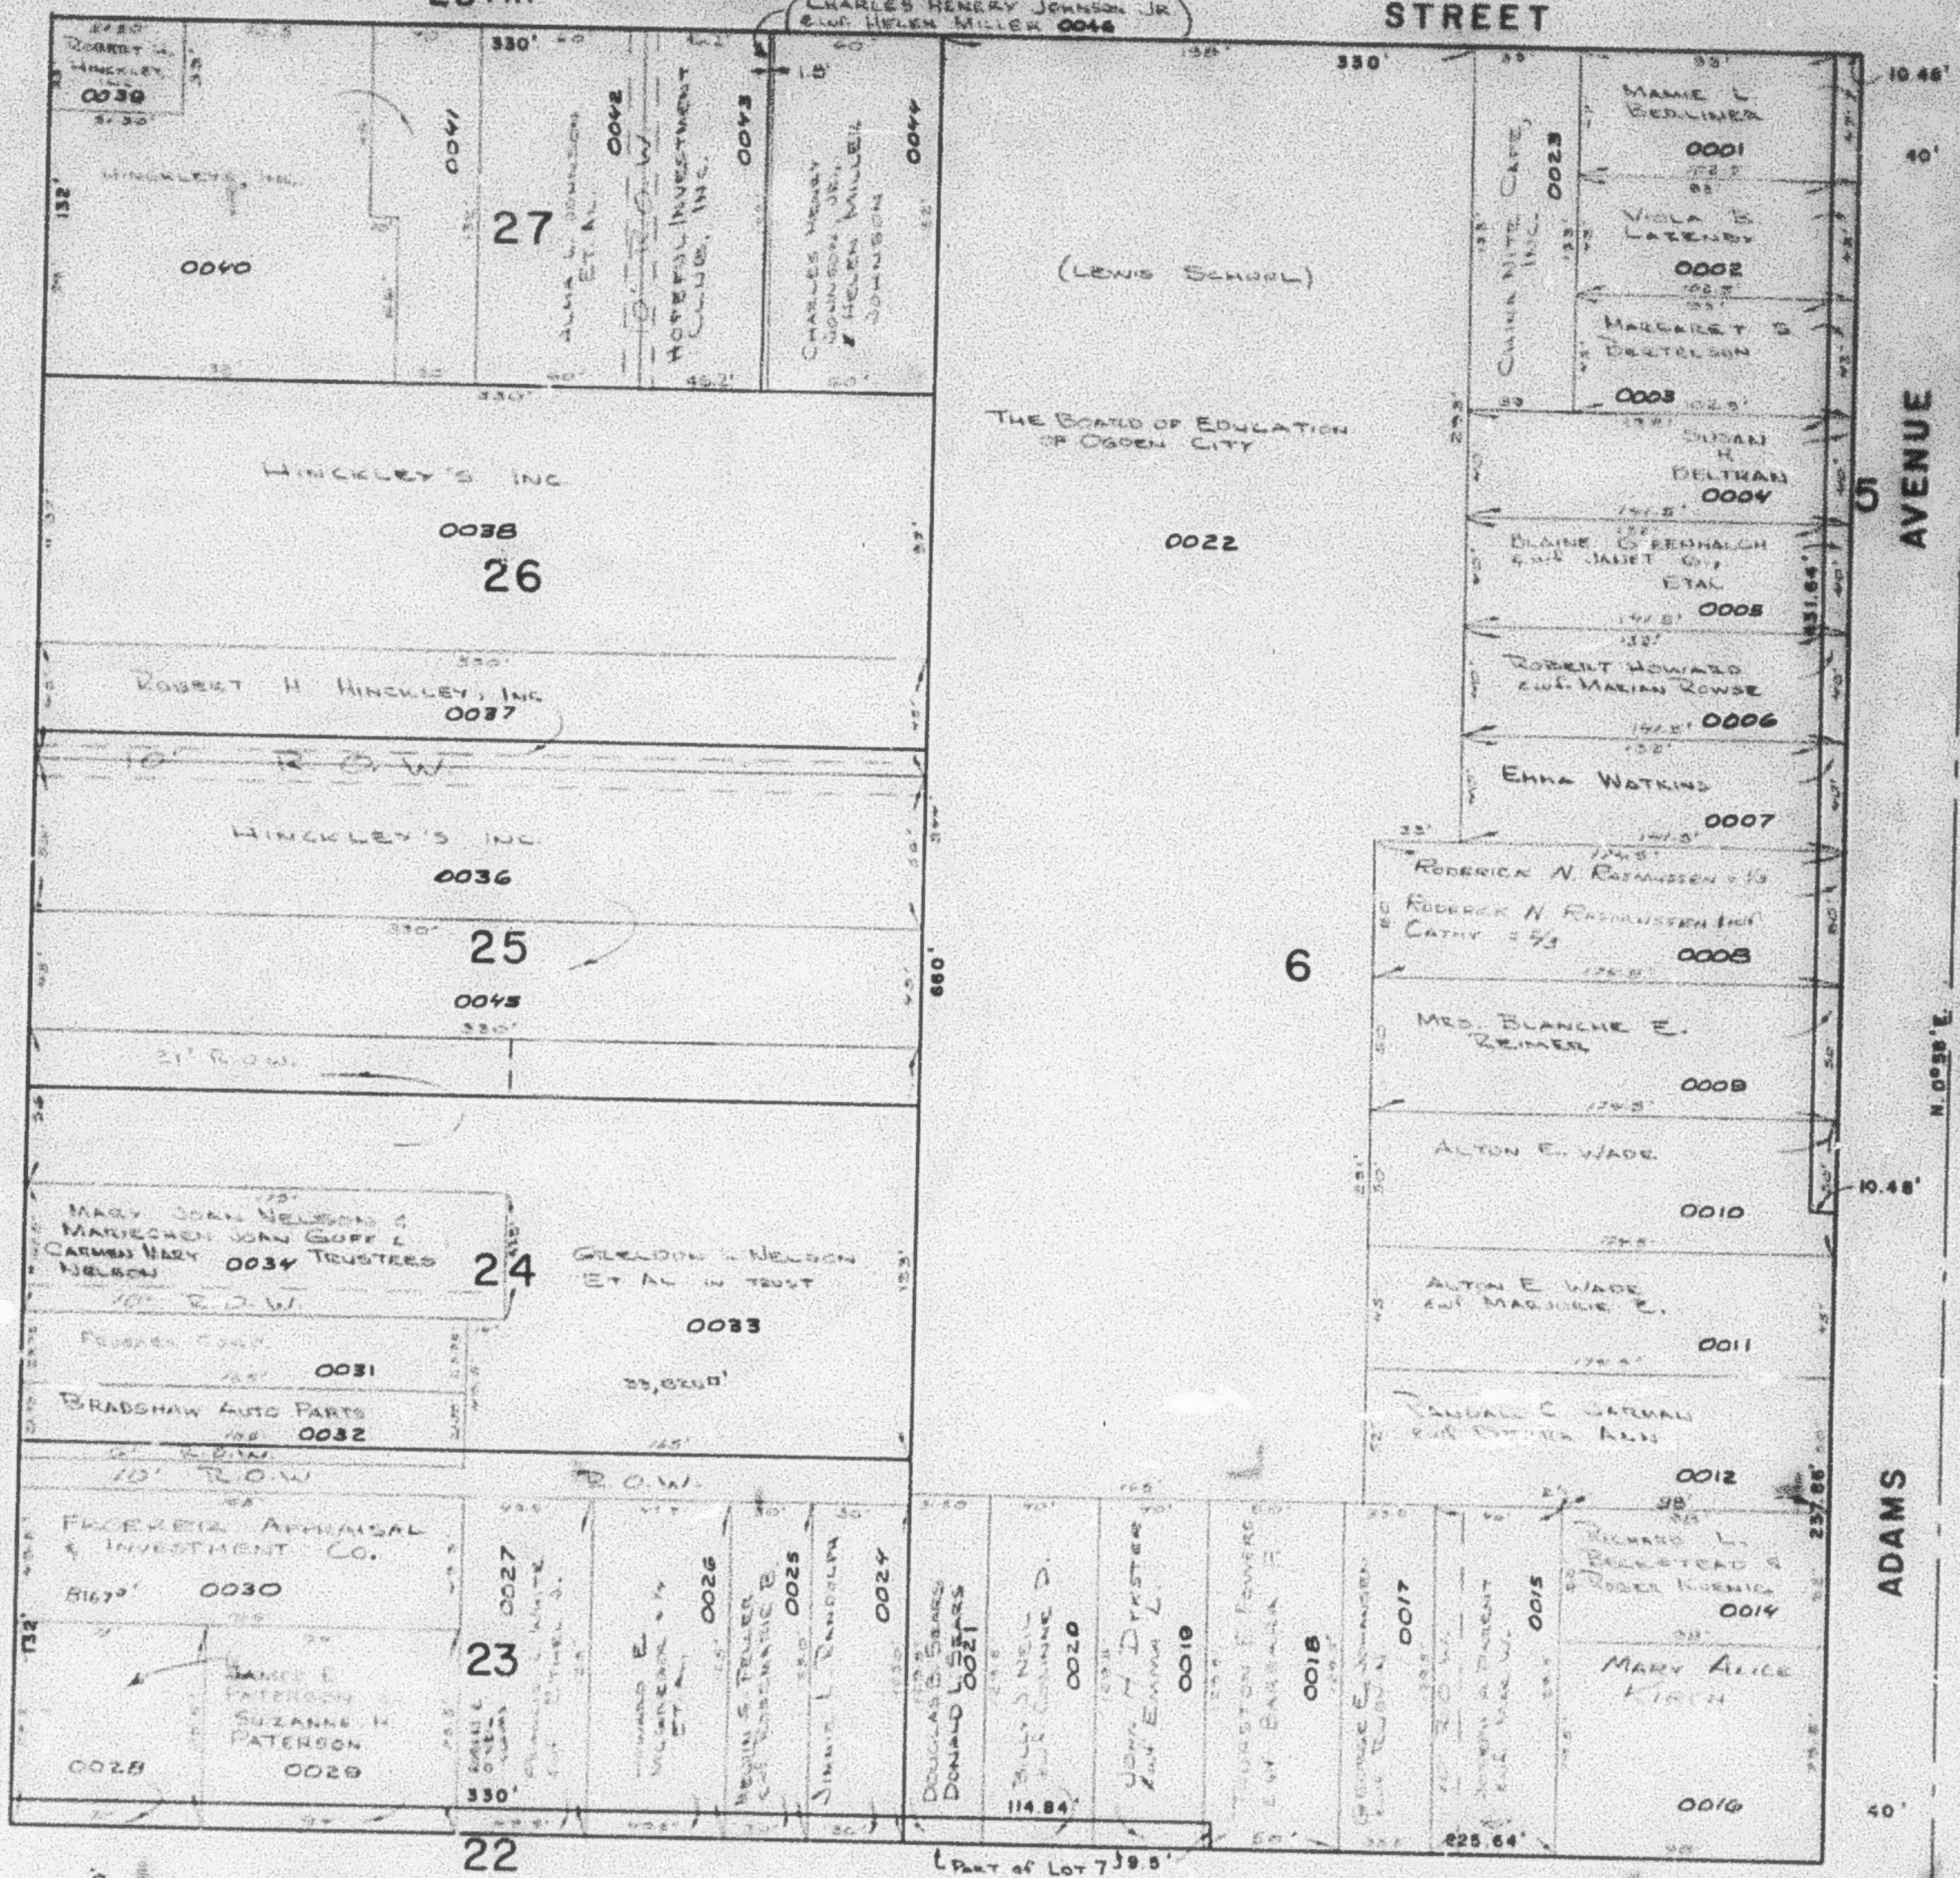

THE BOARD OF EDUCATION
OF OGDEN CITY

0022

6

ADAMS AVENUE

SEE PAGE 31

ADAMS

40'

29TH

S. 89° 02' E

STREET

NOTE: ALL FIGURES FROM OGDEN CITY ENG. DEPT. PLATS

SEE PAGE 27

W.F.J. 4-71