

LOTS 23-27 & PART OF LOTS 5,6 & 22, BLOCK 4
SOUTH OGDEN SURVEY

IN OGDEN CITY

TAXING UNIT: 25, 252

SCALE 1" = 50'

SEE BOOK 1, PAGE 3

28TH


STREET AREA

CHARLES HENRY JOHNSON, JR
 & WF HELEN MILLER
 (040290046)
 TU252

SEE PAGE 41

BLVD

WASHINGTON

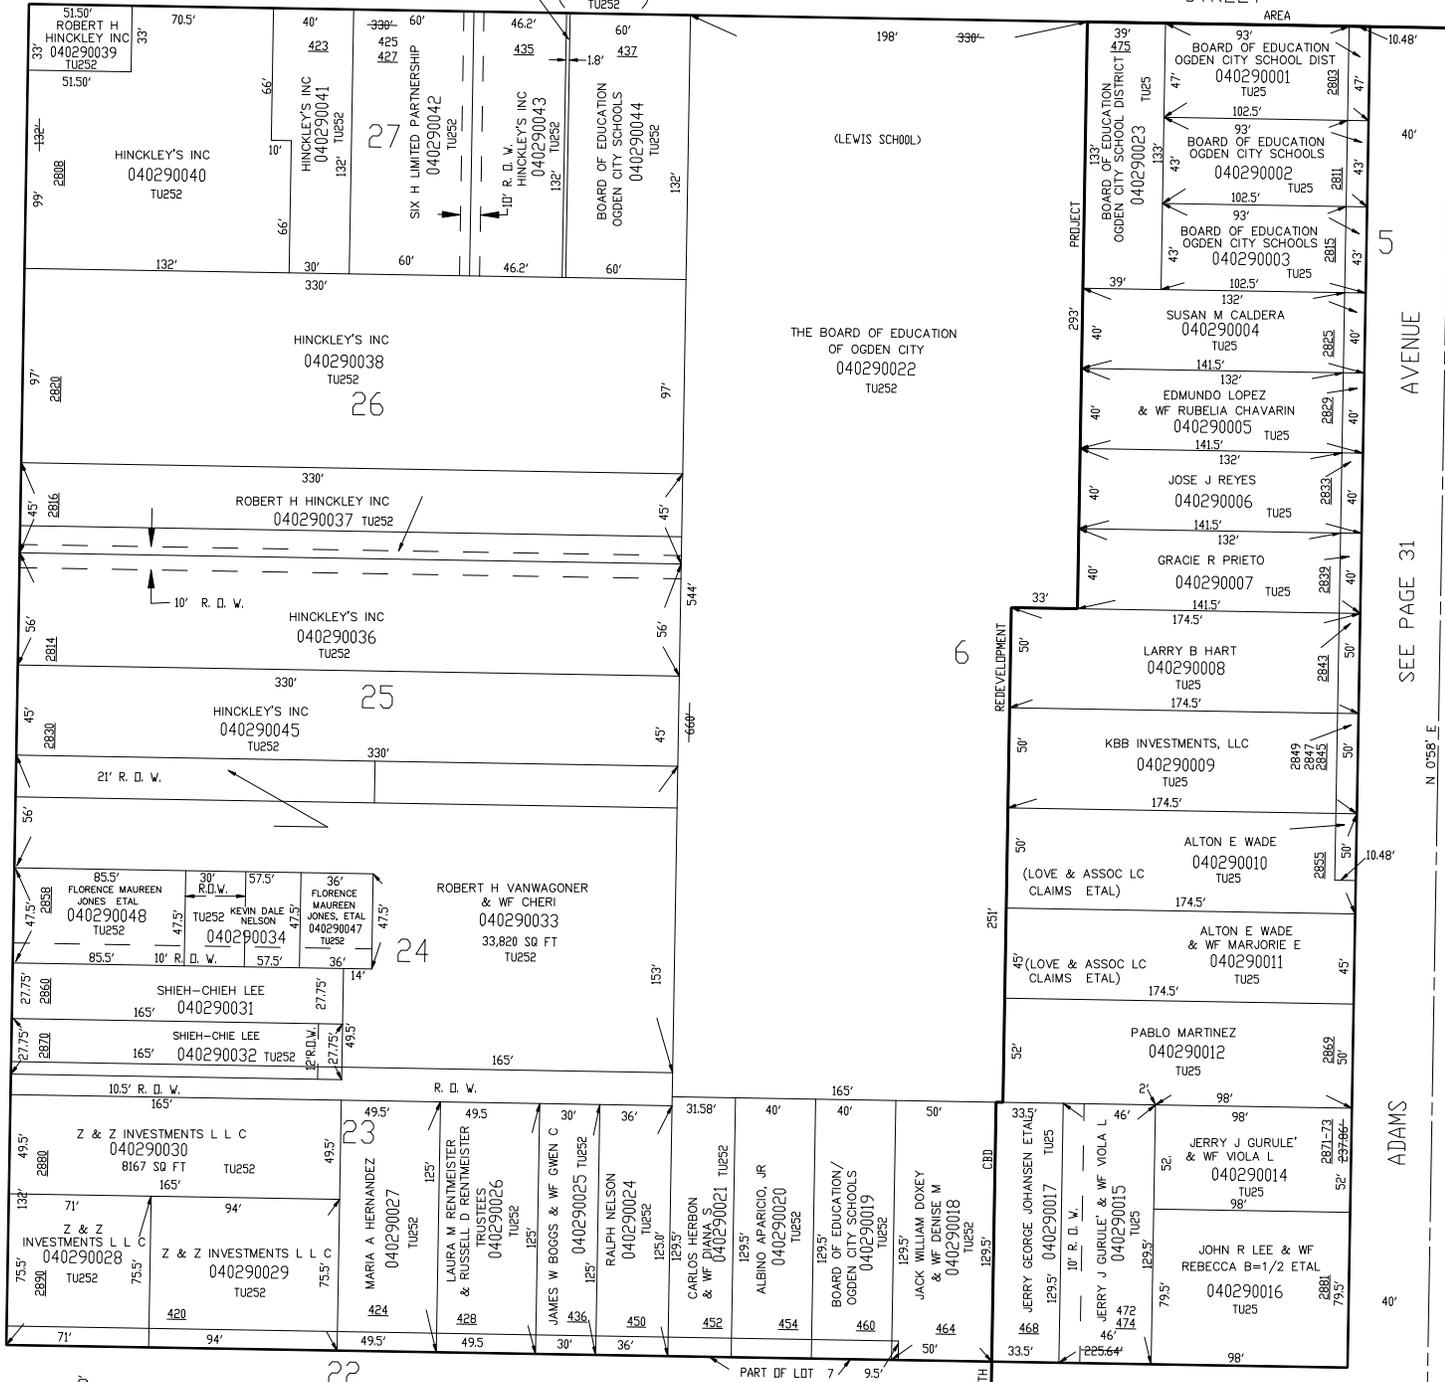

N 056' E

N 056' E

NOTE: ALL FIGURES FROM OGDEN CITY ENG DEPT PLATS

SEE PAGE 27

FOR COMPLETE ENG DATA SEE ORIGINAL DEDICATION PLAT IN BOOK 2, PAGES 3 & 4 OF RECORDS.