

LOTS 23-27 & PART OF LOTS 5,6 & 22, BLOCK 4  
**SOUTH OGDEN SURVEY**

IN OGDEN CITY

TAXING UNIT: 25, 252


SCALE 1" = 50'

SEE BOOK 1, PAGE 3

28TH

STREET

CHARLES HENRY JOHNSON, JR  
 & WF HELEN MILLER  
 (040290046)  
 TU252

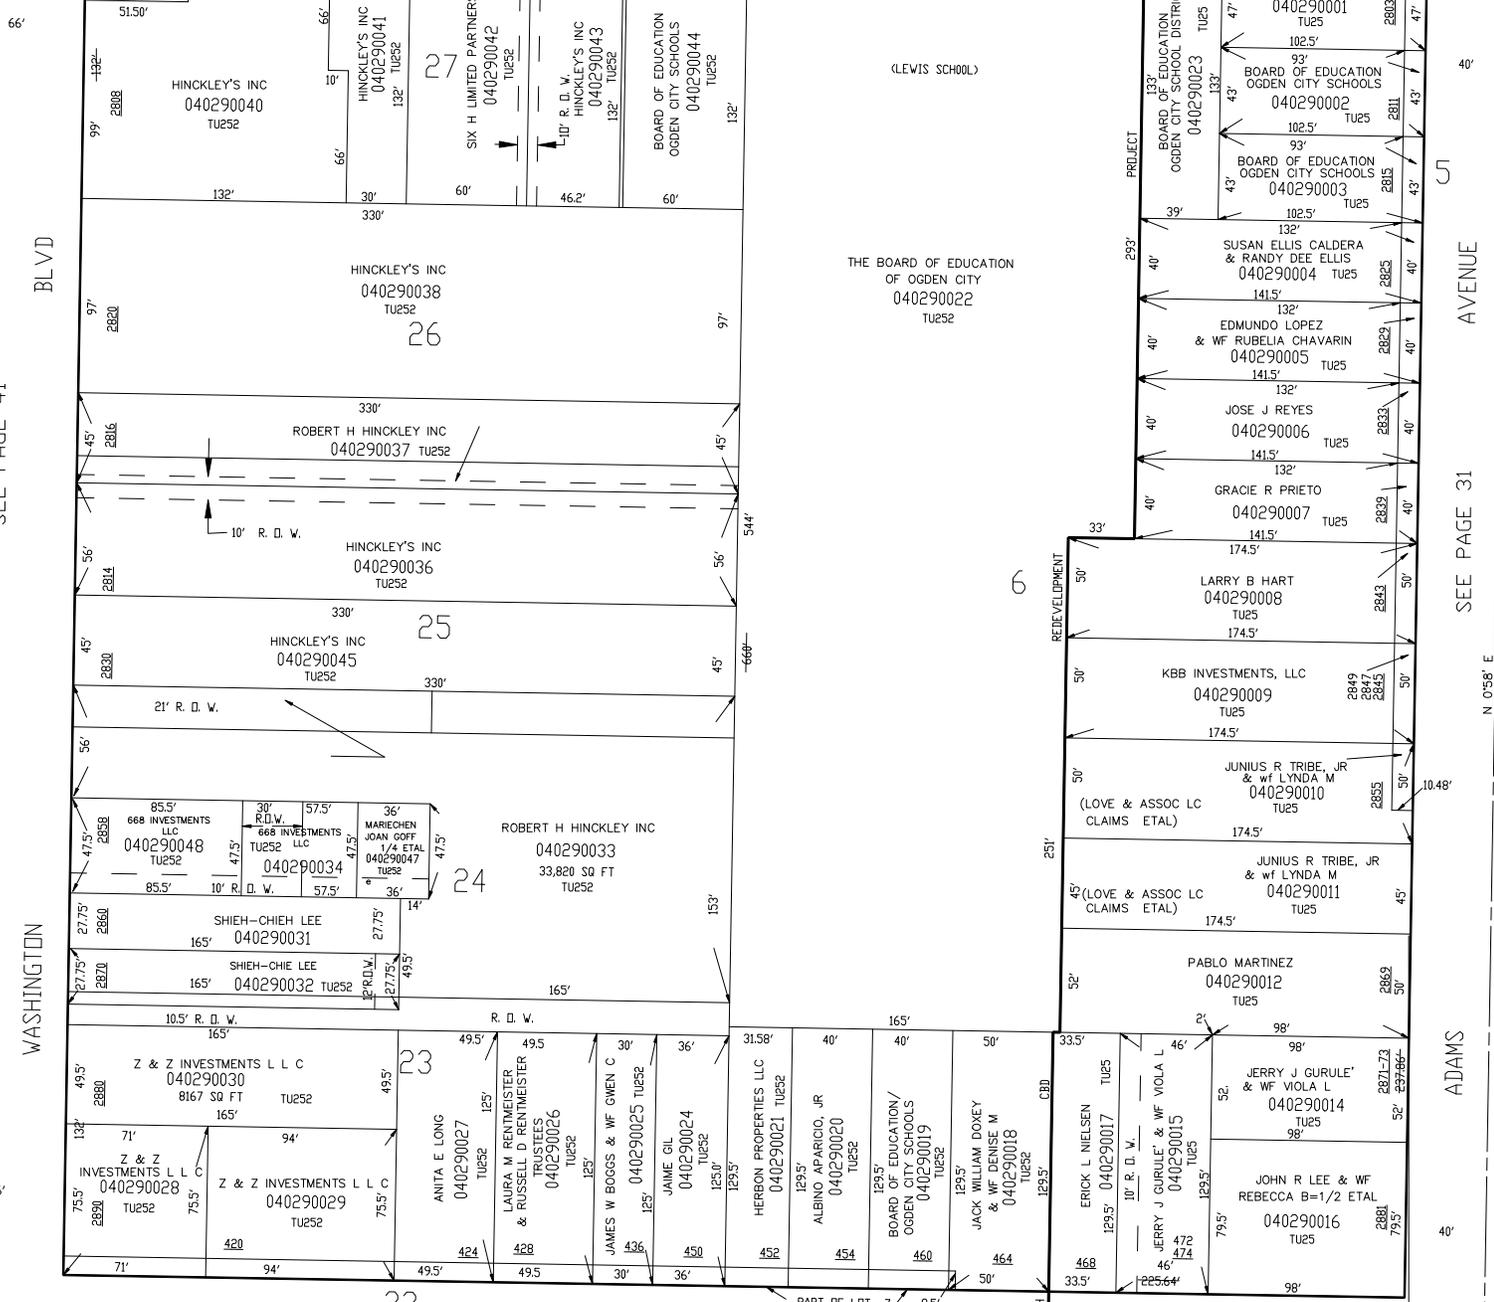

BLVD

SEE PAGE 41

N 056' E

WASHINGTON

66'

29TH

S 89'02' E

SEE PAGE 27

SOUTH STREET

FOR COMPLETE ENG DATA SEE ORIGINAL DEDICATION PLAT IN BOOK 2, PAGES 3 & 4 OF RECORDS.

ADAMS AVENUE

SEE PAGE 31

N 056' E

ADAMS